

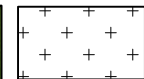



Rev	Date	By	Description

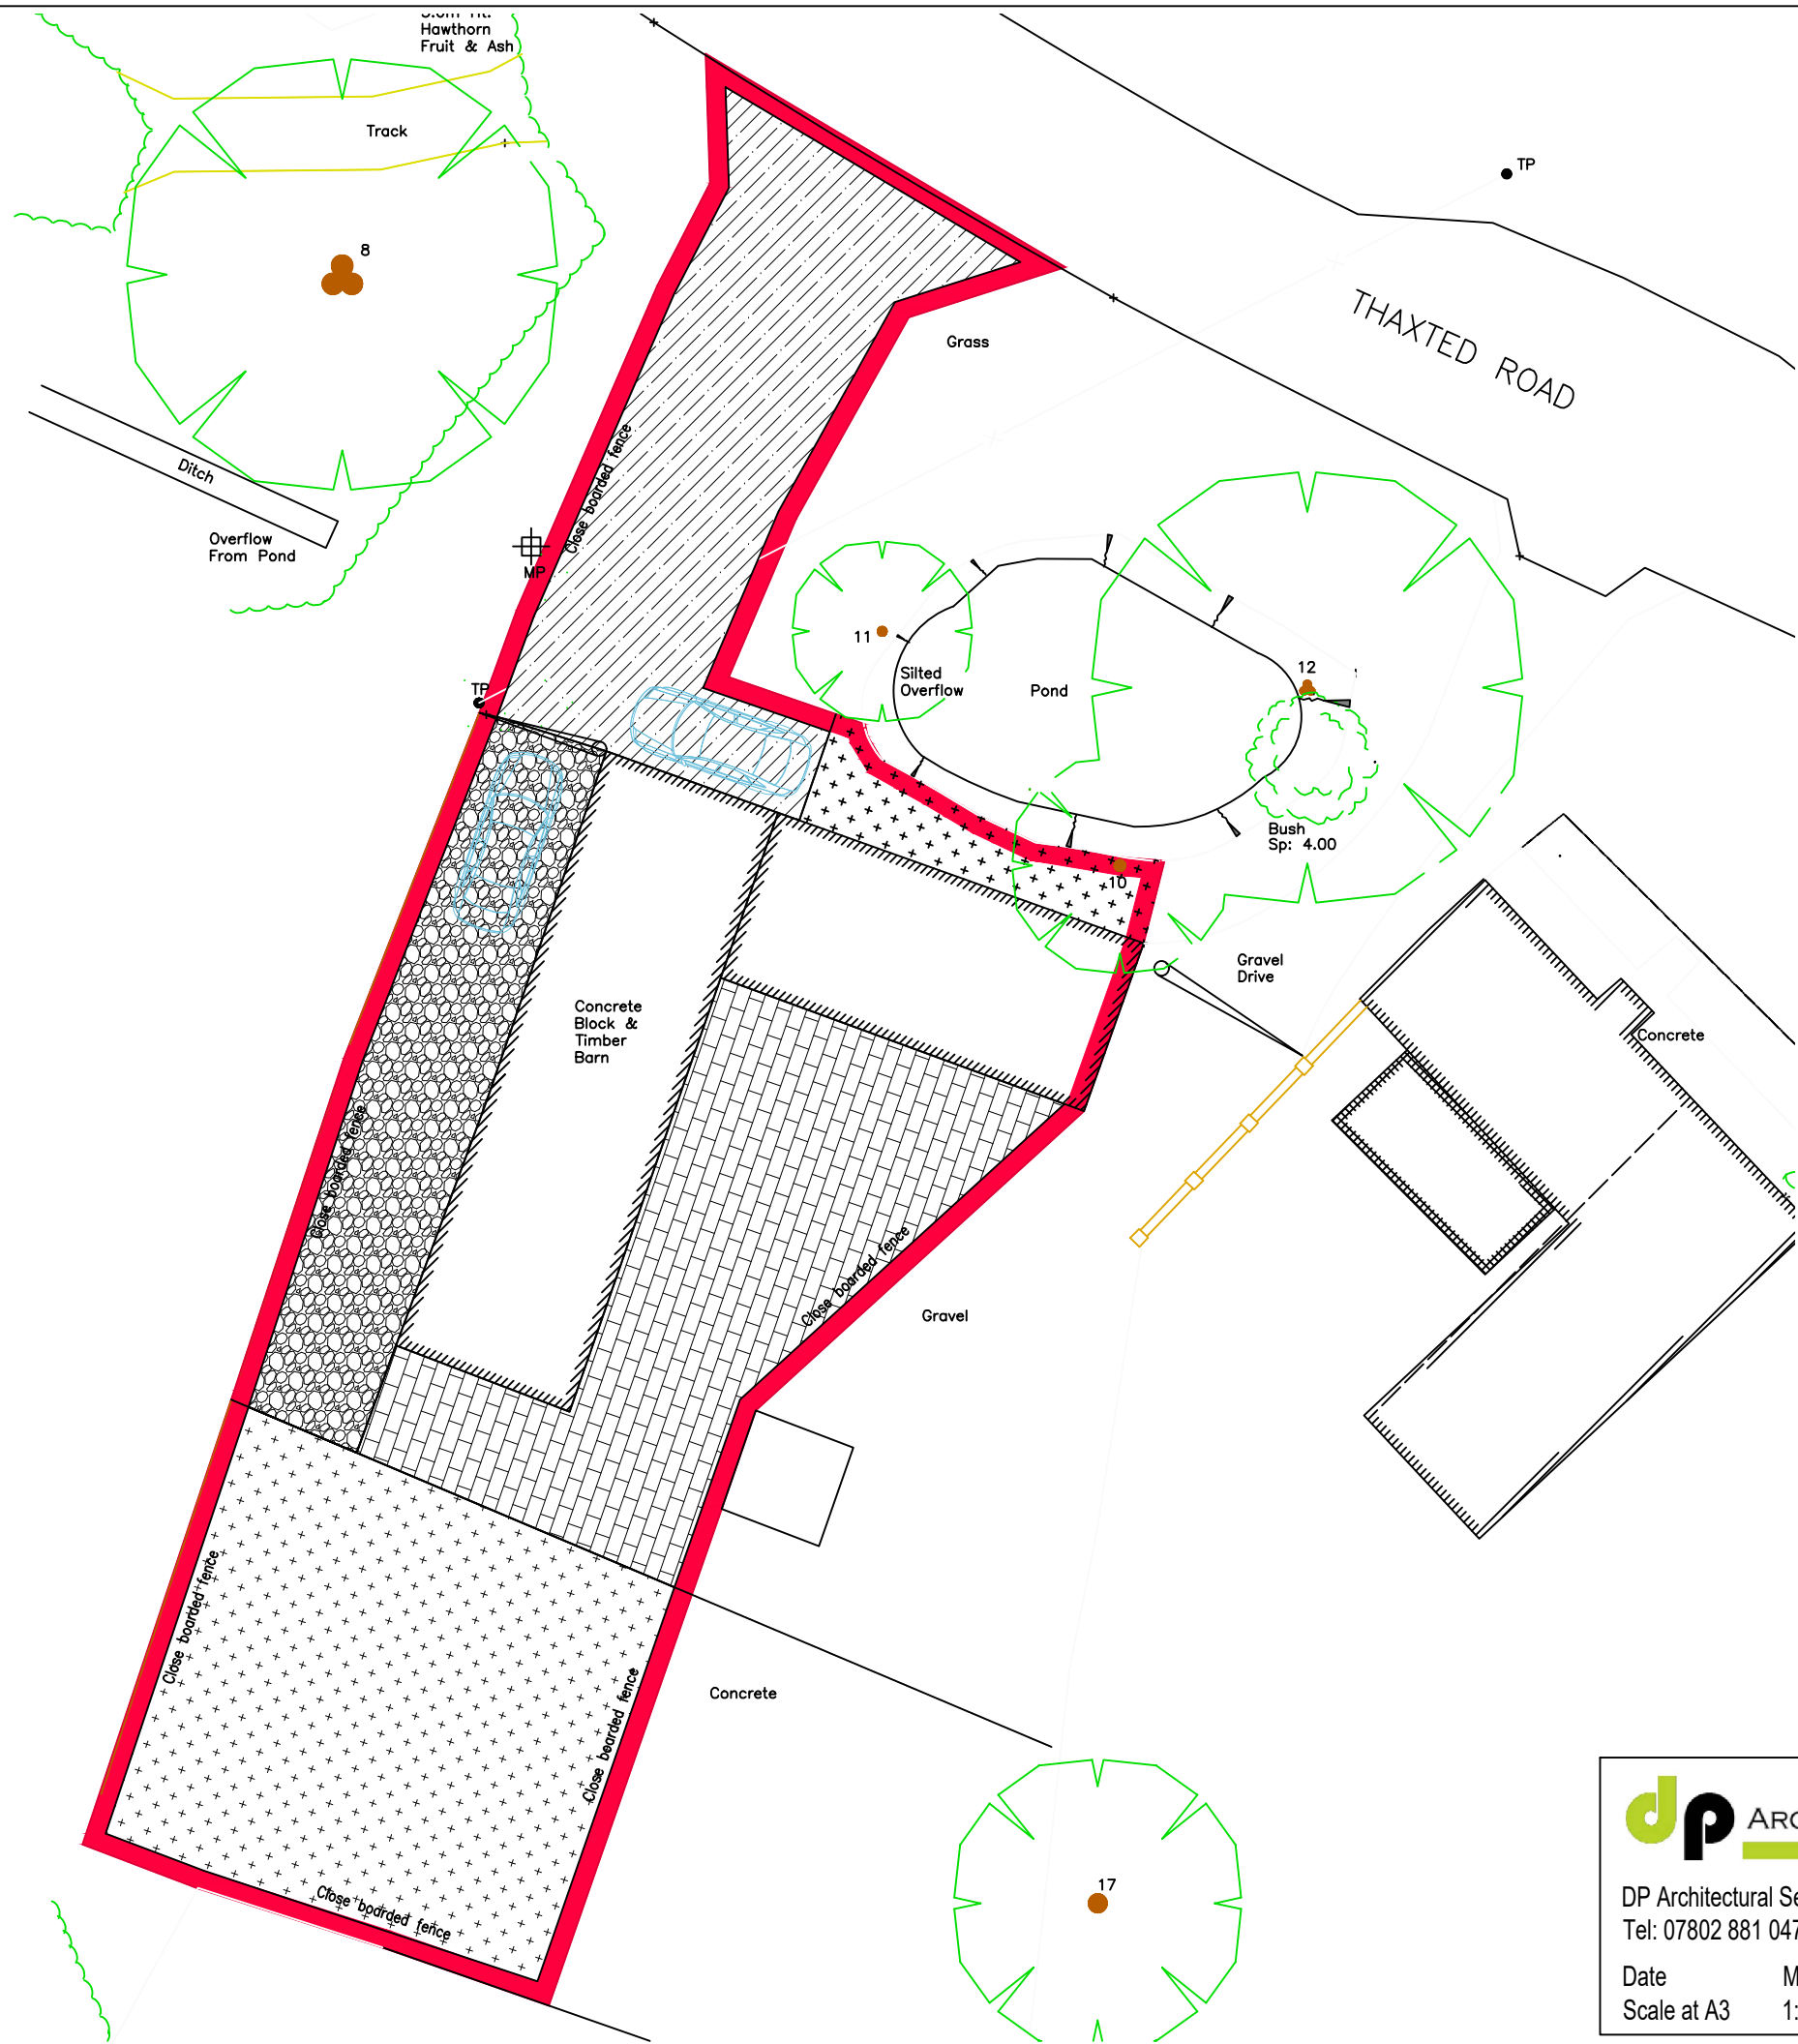


Denotes grass finish

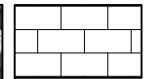

Denotes grey porcelain tile finish

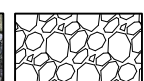


Denotes black & white gravel finish

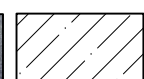

Denotes macadam finish



Typical close boarded fence to perimeter

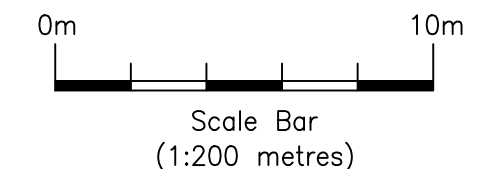

DP Architectural Services
Tel: 07802 881 047
Date March 2023
Scale at A3 1:200

MR T CLAYTON
Barn at Lacey's Farm CB11 3LS

PROPOSED HARD & SOFT
LANDSCAPING DETAILS

Drawing no.	Rev.
112-01	.