
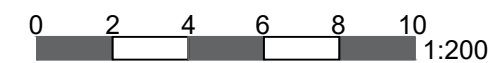


BUFF RIVEN SANDSTONE PAVING SLABS

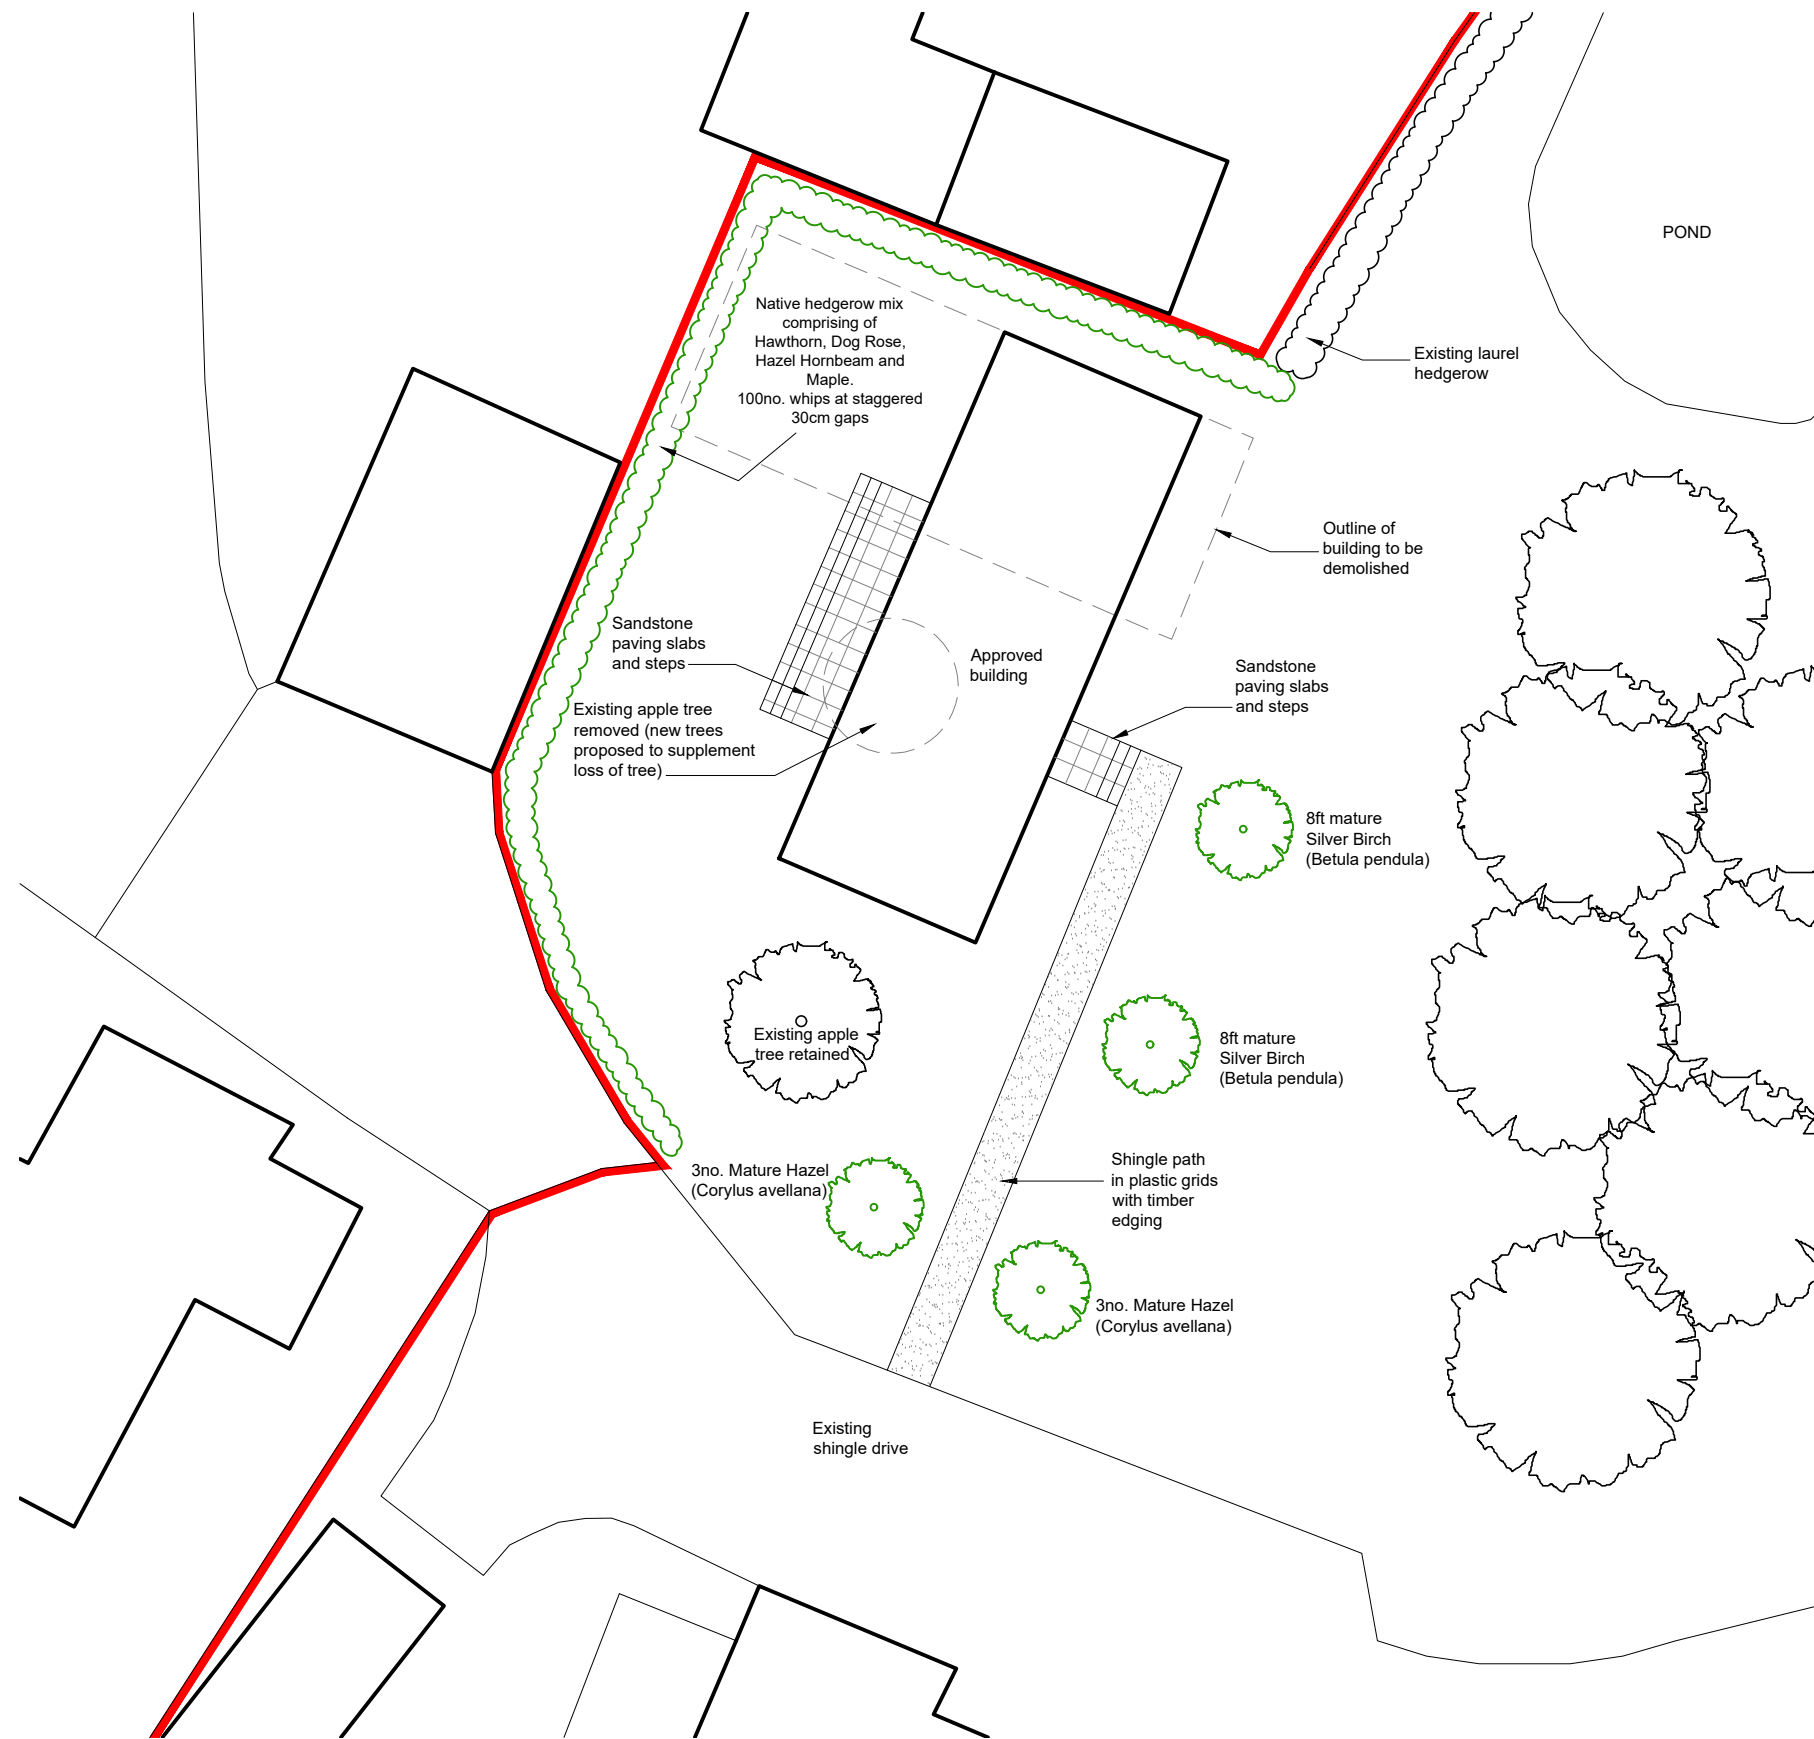

J.B.D.C.
design and conservation ltd
 Suite 9, Holly House Business Centre
 220-224 New London Road, Chelmsford, CM2 9AE
 T: 07484 791794
 E: jbell@designandconservation.co.uk
 www.designandconservation.co.uk

Client : Shaun & Debbie Wright	Scale : 1:200 @ A3
Project : Stondon Massey House, Ongar Road Stondon Massey, CM15 0LD	Status : Planning
Drawing : Landscape Plan	Dwg No : 2022-630-LS01
© THIS DRAWING IS THE COPYRIGHT OF J BELL DESIGN AND CONSERVATION LTD. It shall not be in any way used or reproduced without their prior written consent. All dimensions are to be checked on site or in the workshop prior to commencing any work. Work only to figured dimensions. Any discrepancies are to be reported to the Architect.	

C:\Users\jnb\OneDrive - designandconservation.co.uk\000 Projects\2022-630-Stondon Massey House\DWG\Outbuilding Landscape condition