


Location within reveal of all windows and doors is 75mm from the external face of stone.

Materials of all windows and doors to new rear storey extension to be Hardwood frames.


Proposed Finish to the hardwood frames to be painted to match existing windows.

Glazing thickness - 22mm


Revisions			
Rev	Ch ID	Transmittal Set	Date
P01		Discharge of Conditions	15/03/2023

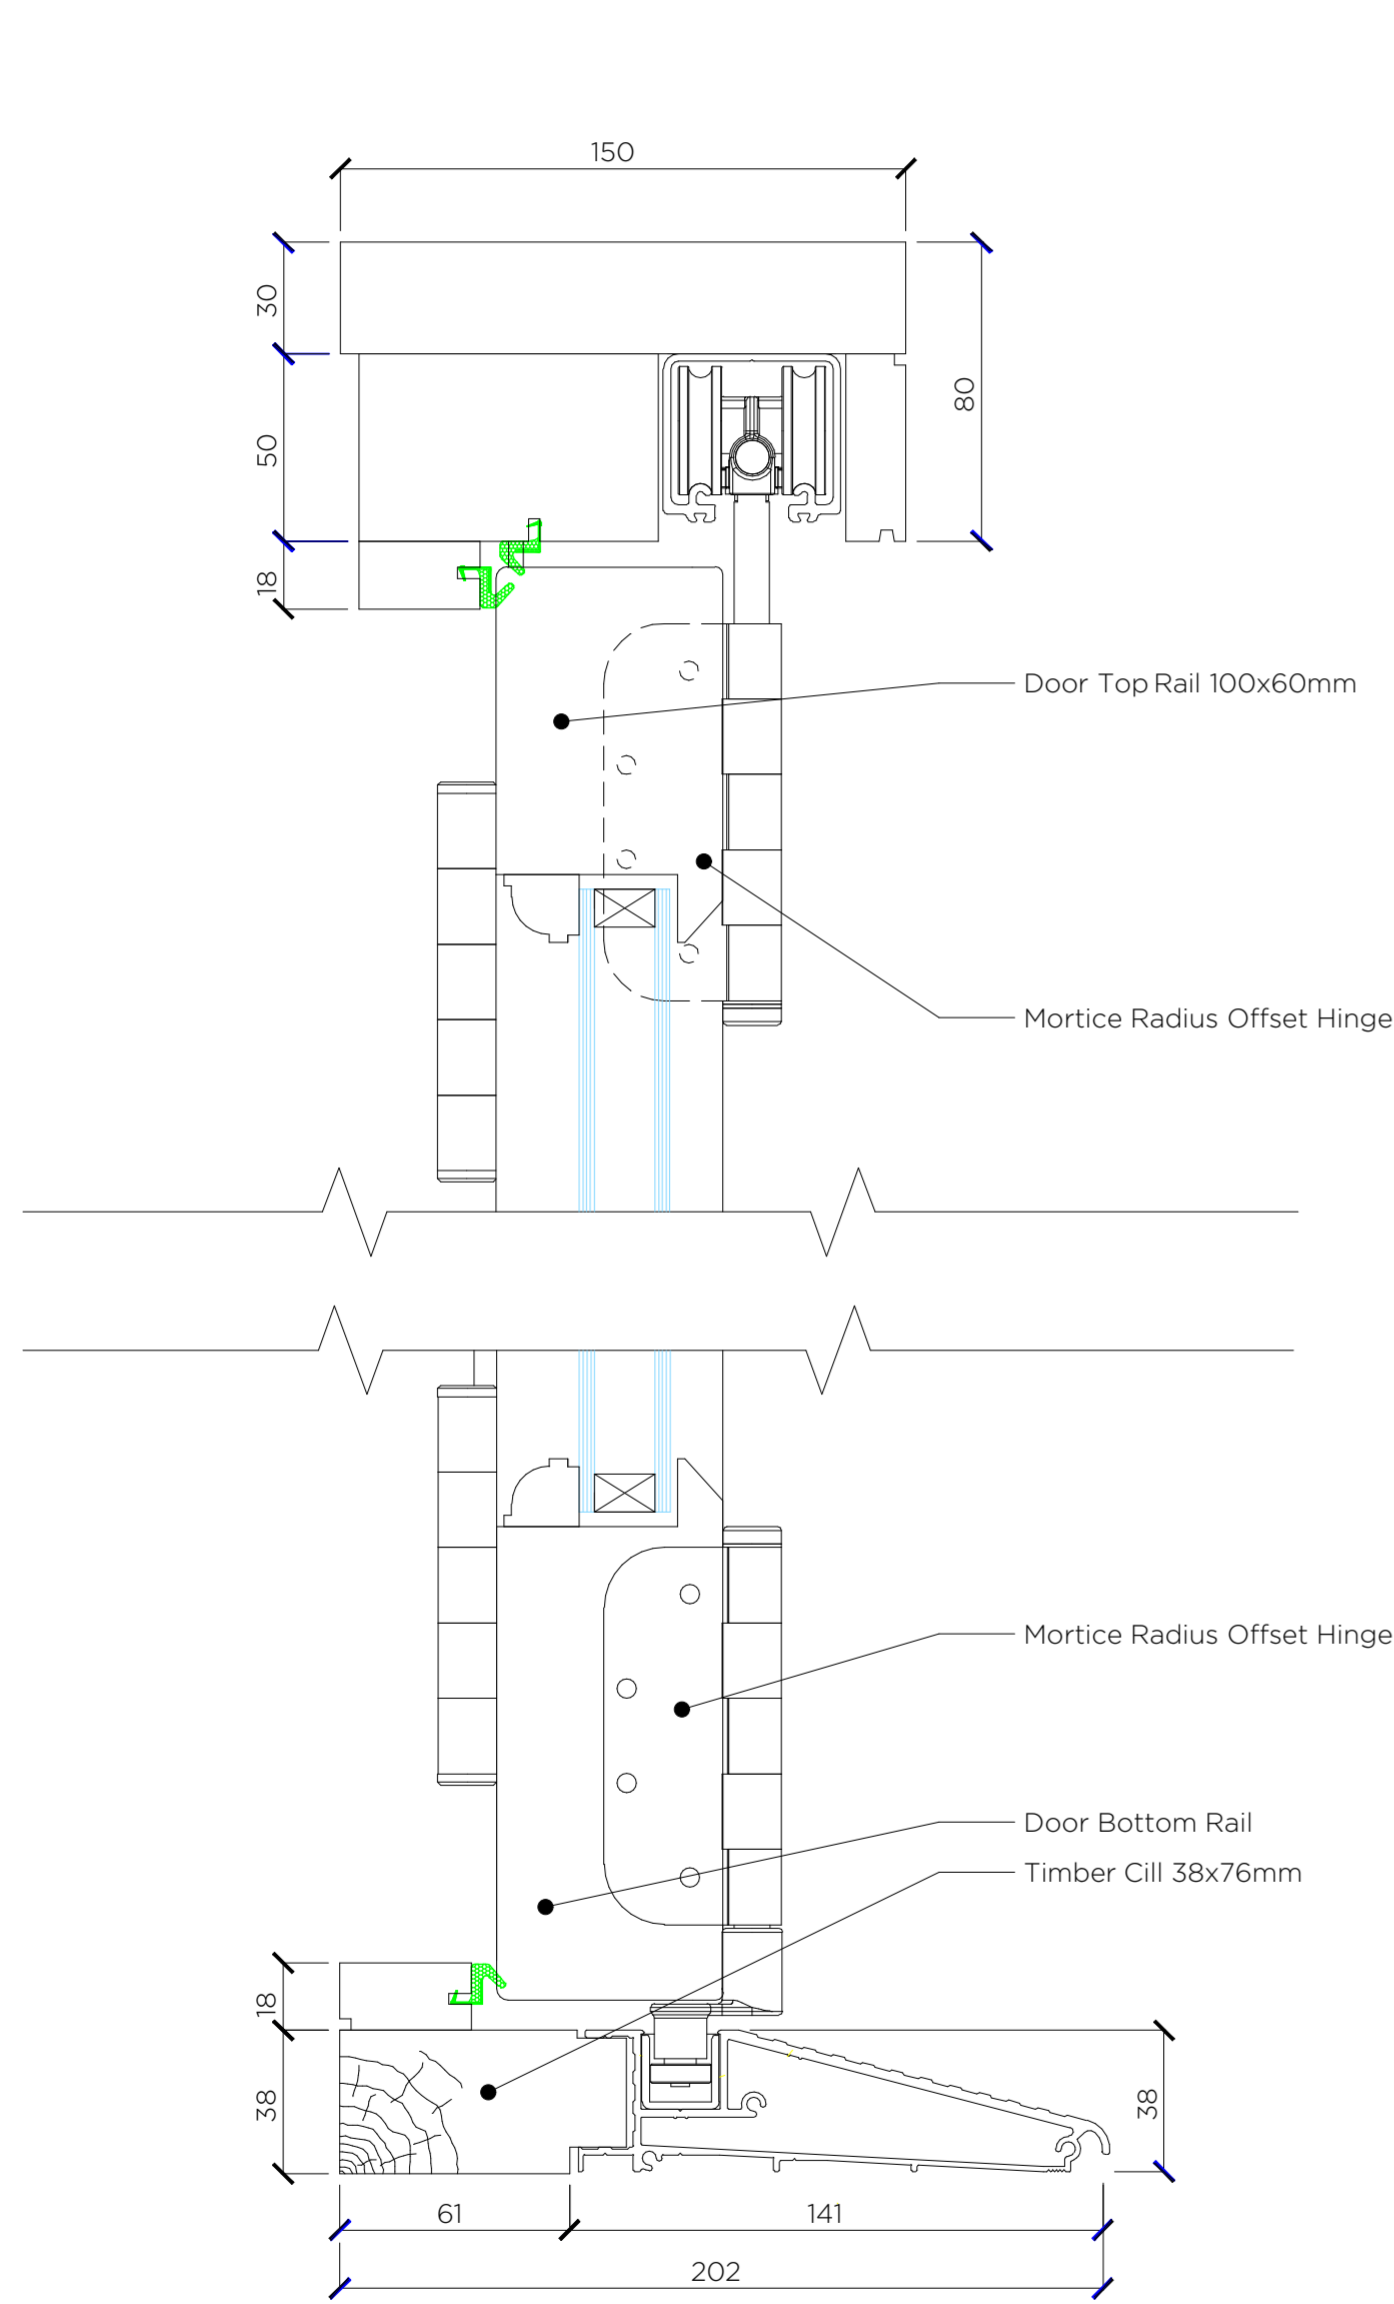


0. Bi-Fold Door Details 1:2

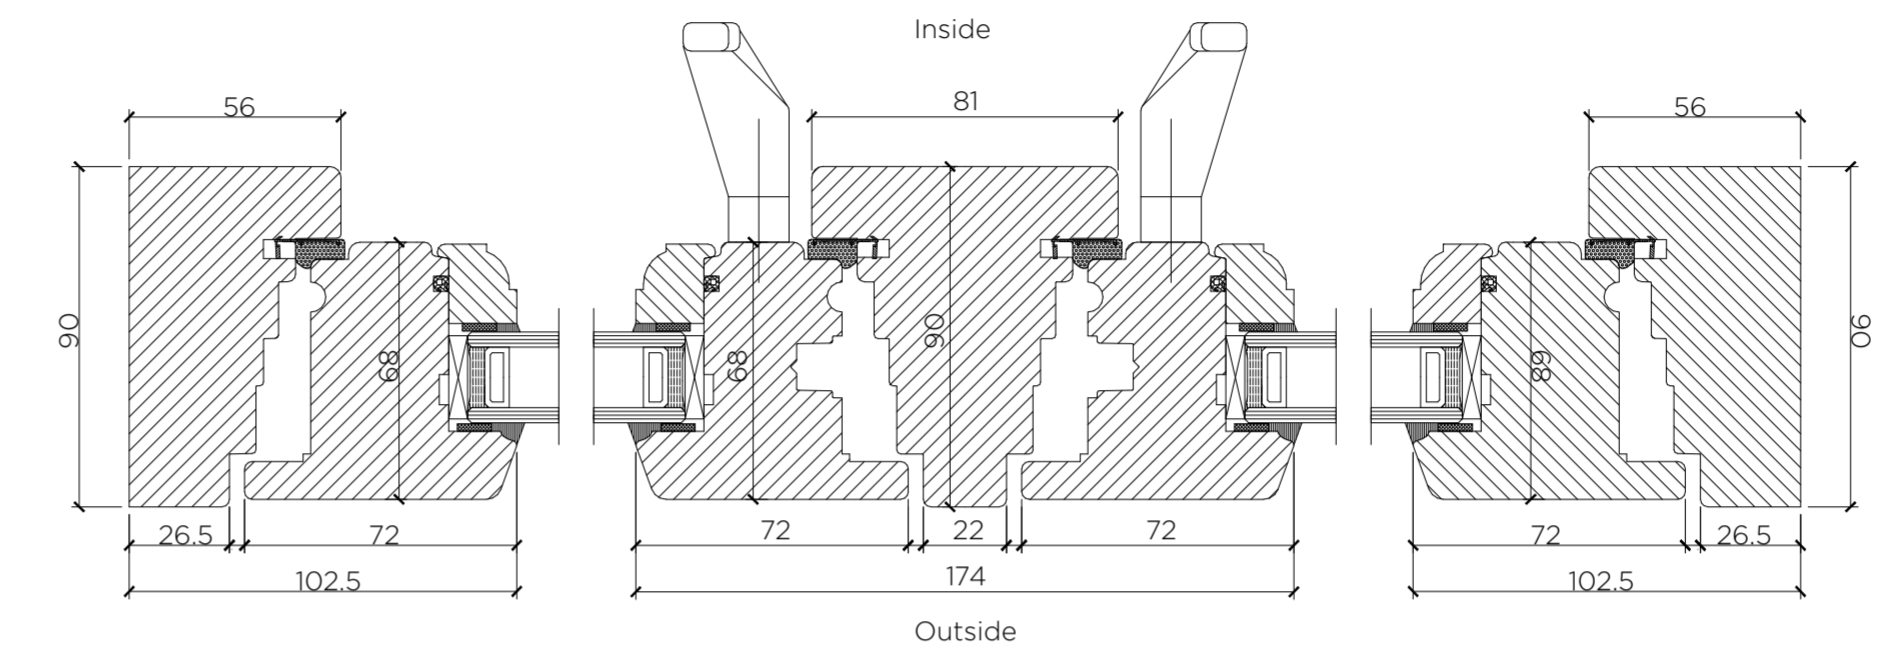

0. Window Section 1 1:2

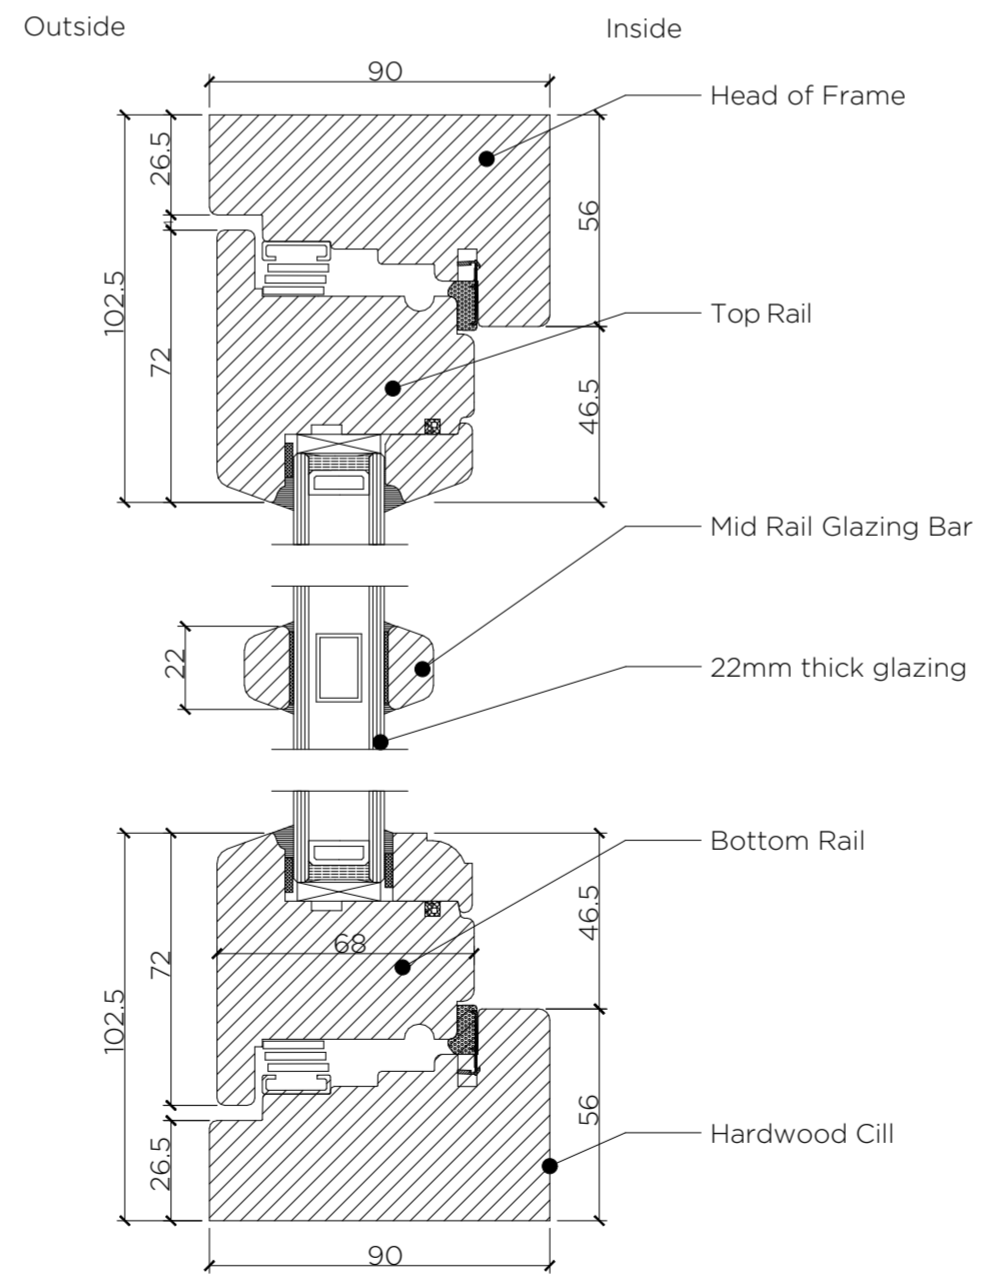

0. Window Section 2 1:2



**WRIGHT BUILDING DESIGN**  
 T: 0114 2531134  
 E: info@wrightbuildingdesign.co.uk

Condition Discharge

---

Client Details:  
 Mr Samociuk

---

Stonecroft, Bramham, LS23 6QT

---

Alterations and Extension to Existing Dwelling.

---

Window and Door Details

---

scale(s): 1:2 @A2

---

date	drawn	checked
15/03/2023	RH	DW

---

Job Number: 021-028  
**Drawing Number: 0010**

---

Status:	Revision	P01
SO		

---

Project	Company	Zone	Level	Type	Role	Layout ID
021028 - WBD	01 - ZZ	DR	A			0010

---

This document and its design content is copyright ©. It shall be read in conjunction with all other associated project information including models, specifications, schedules and related consultants documents. Do not scale from documents. All dimensions to be checked on site. Immediately report any discrepancies, errors or omissions on this document to the Originator. If in doubt ASK. Where this document has been printed at a paper size not indicated on the drawing the user should be aware that scales will also vary and care should be taken when viewing these drawings.