




1 Level 0  
1:50

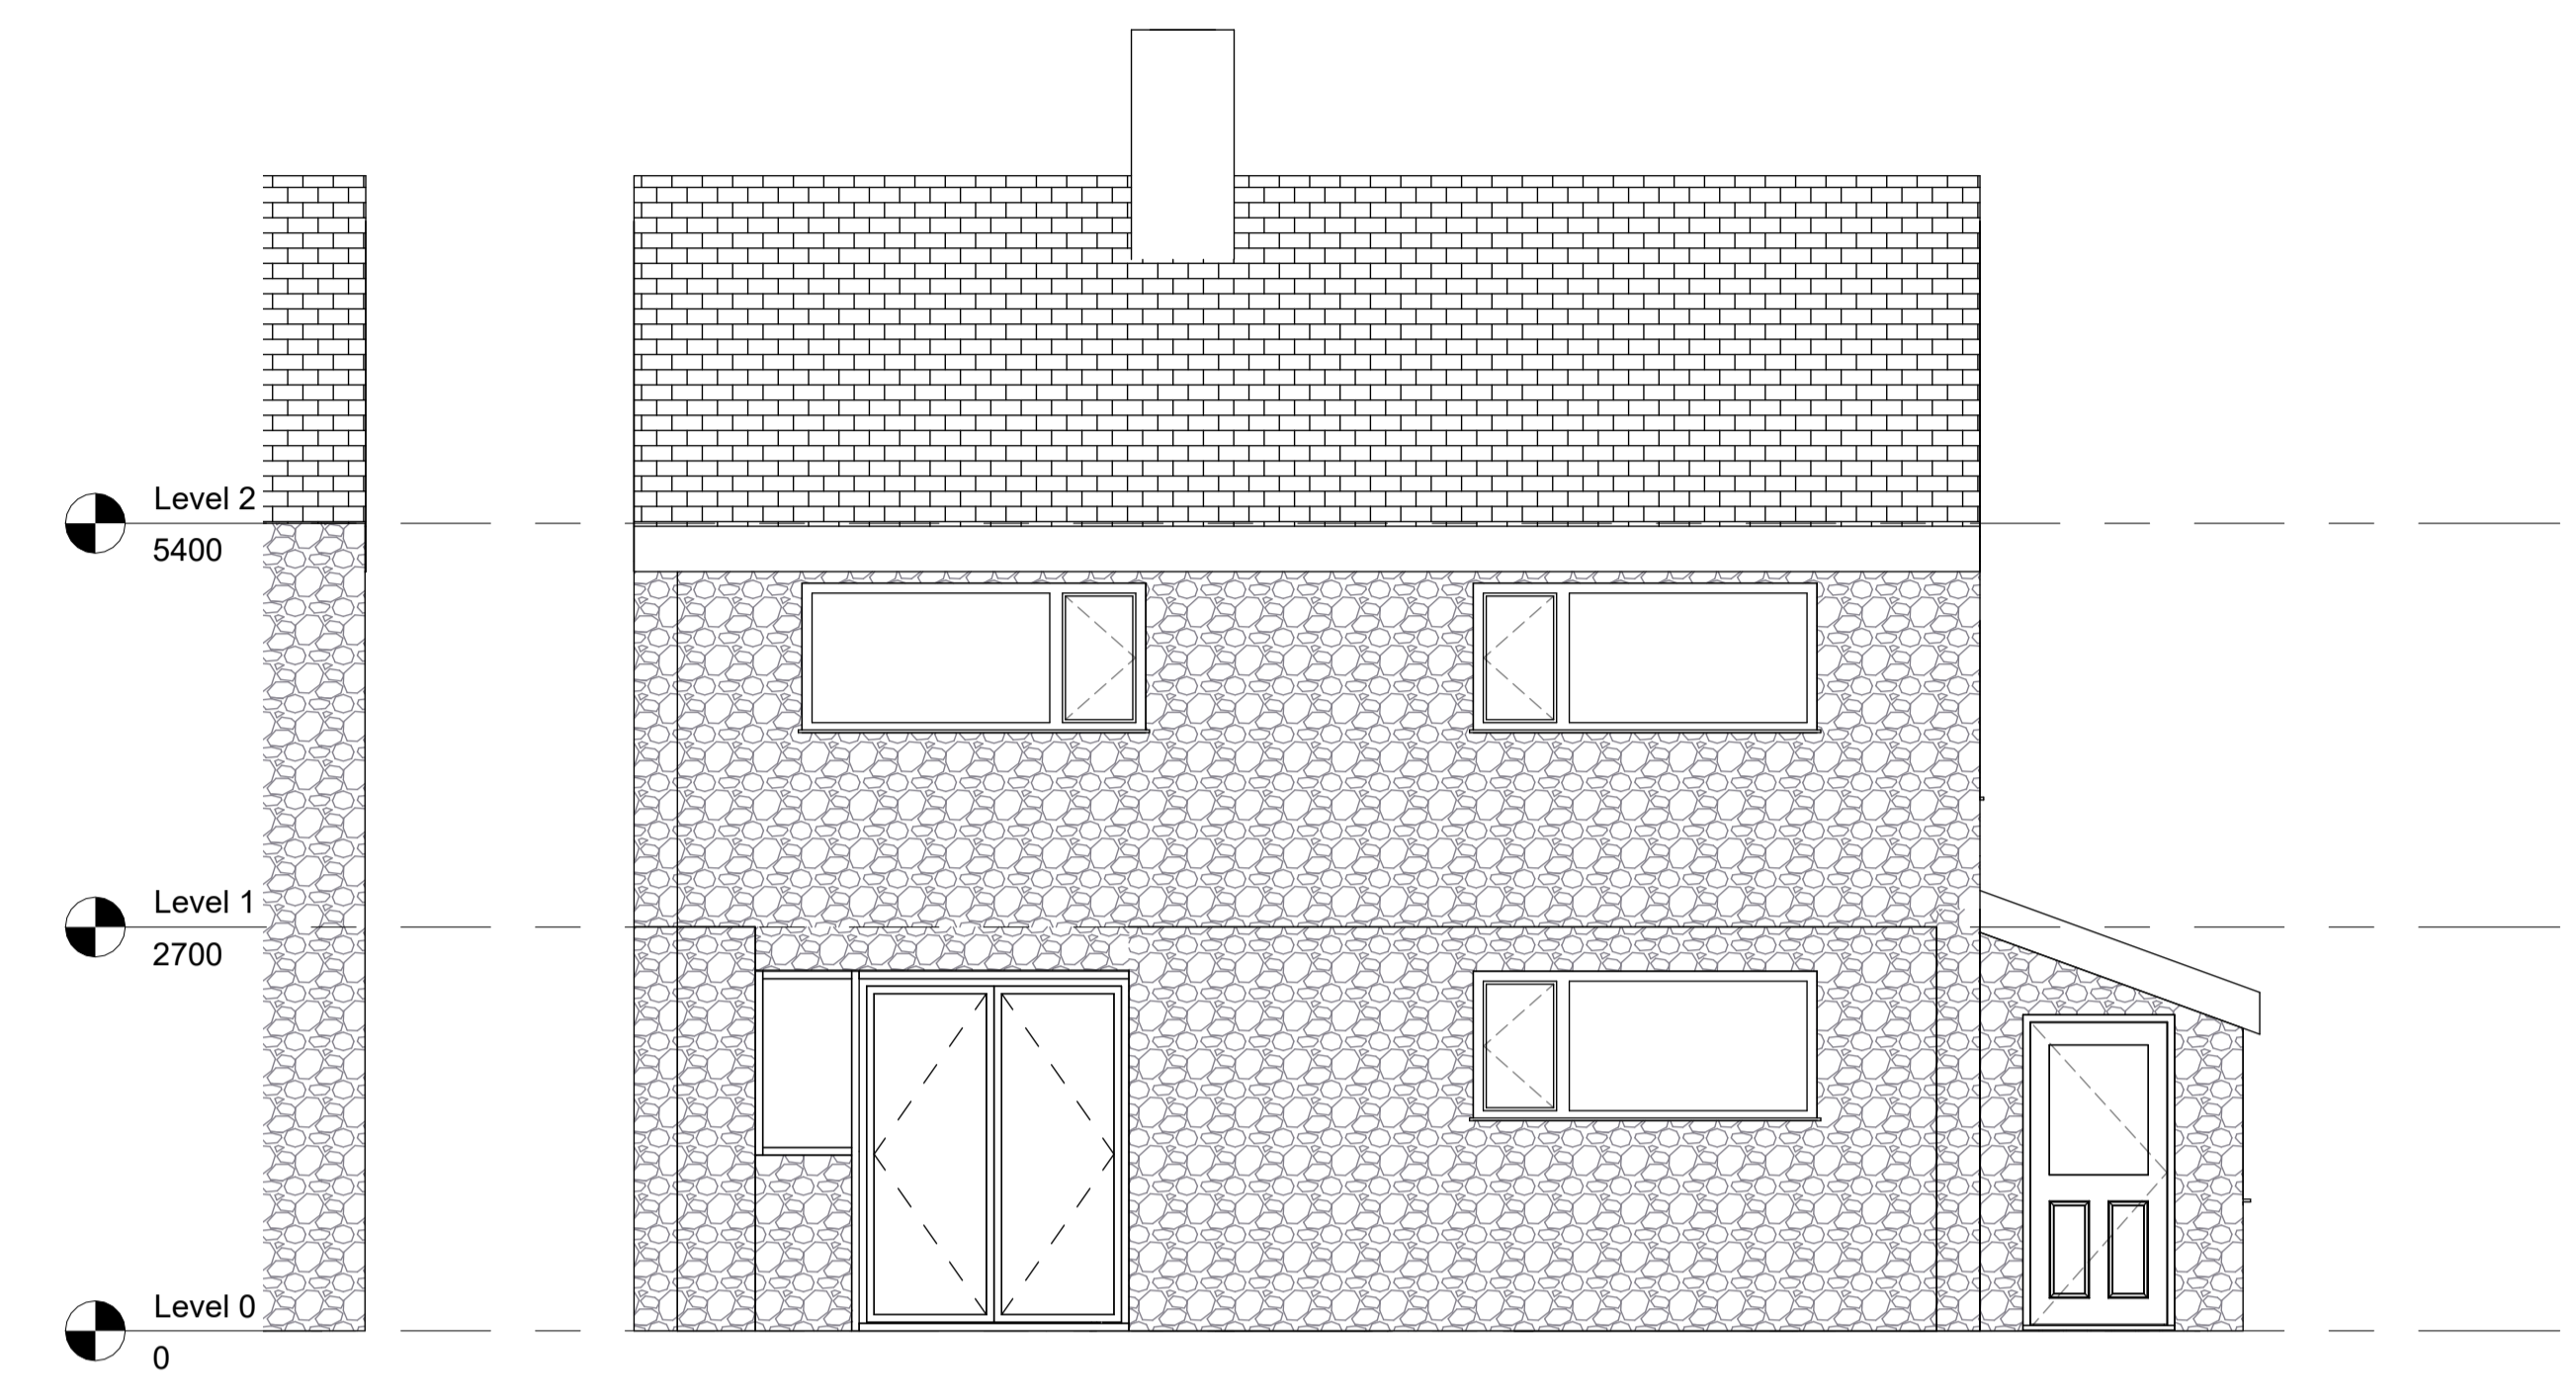

3 Existing Elevation A  
1:50

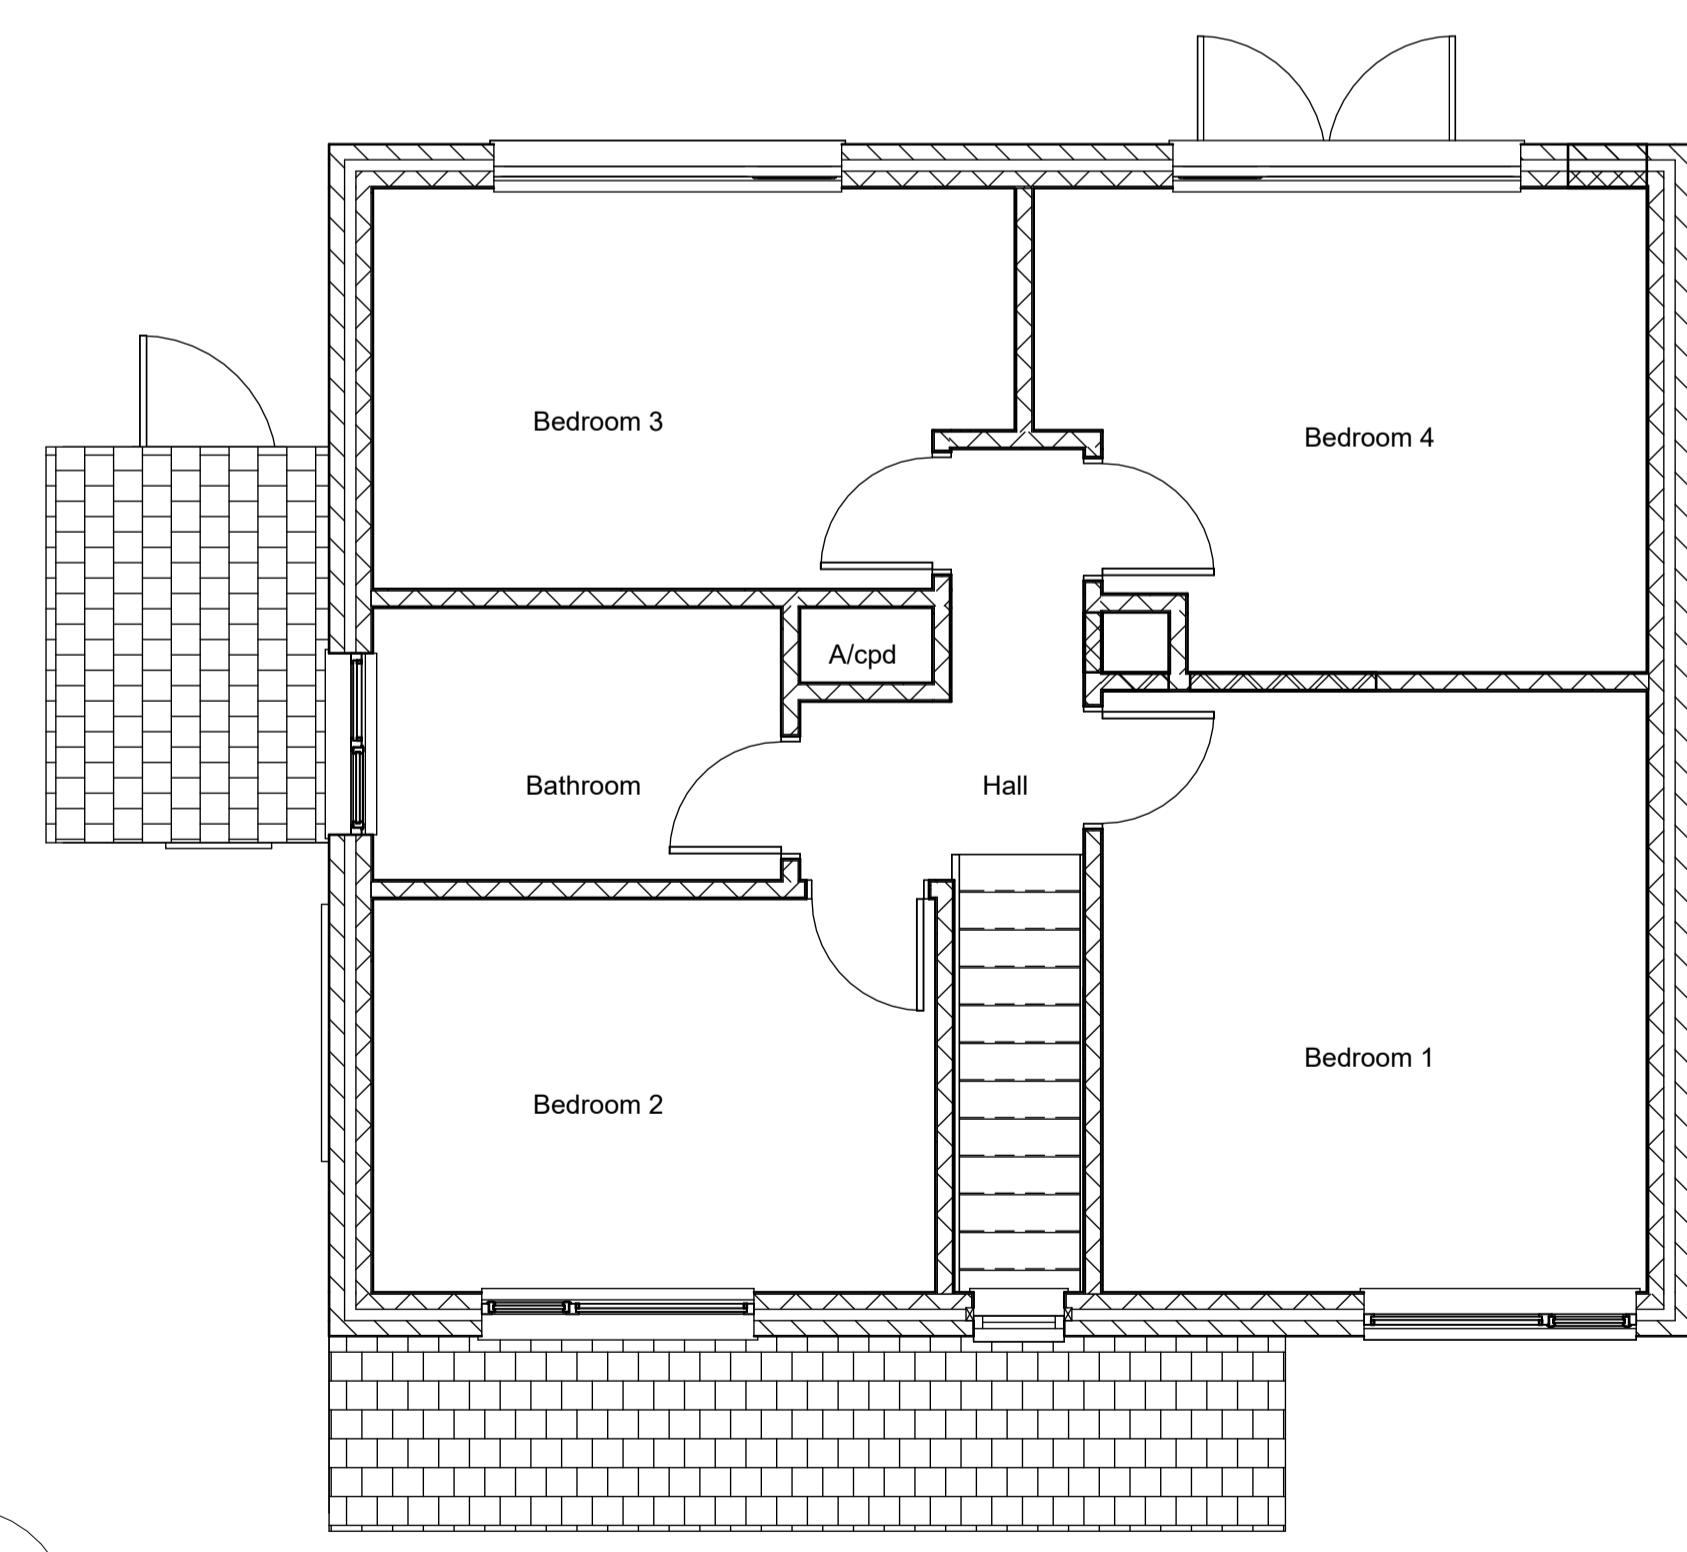

2 Level 1  
1:50

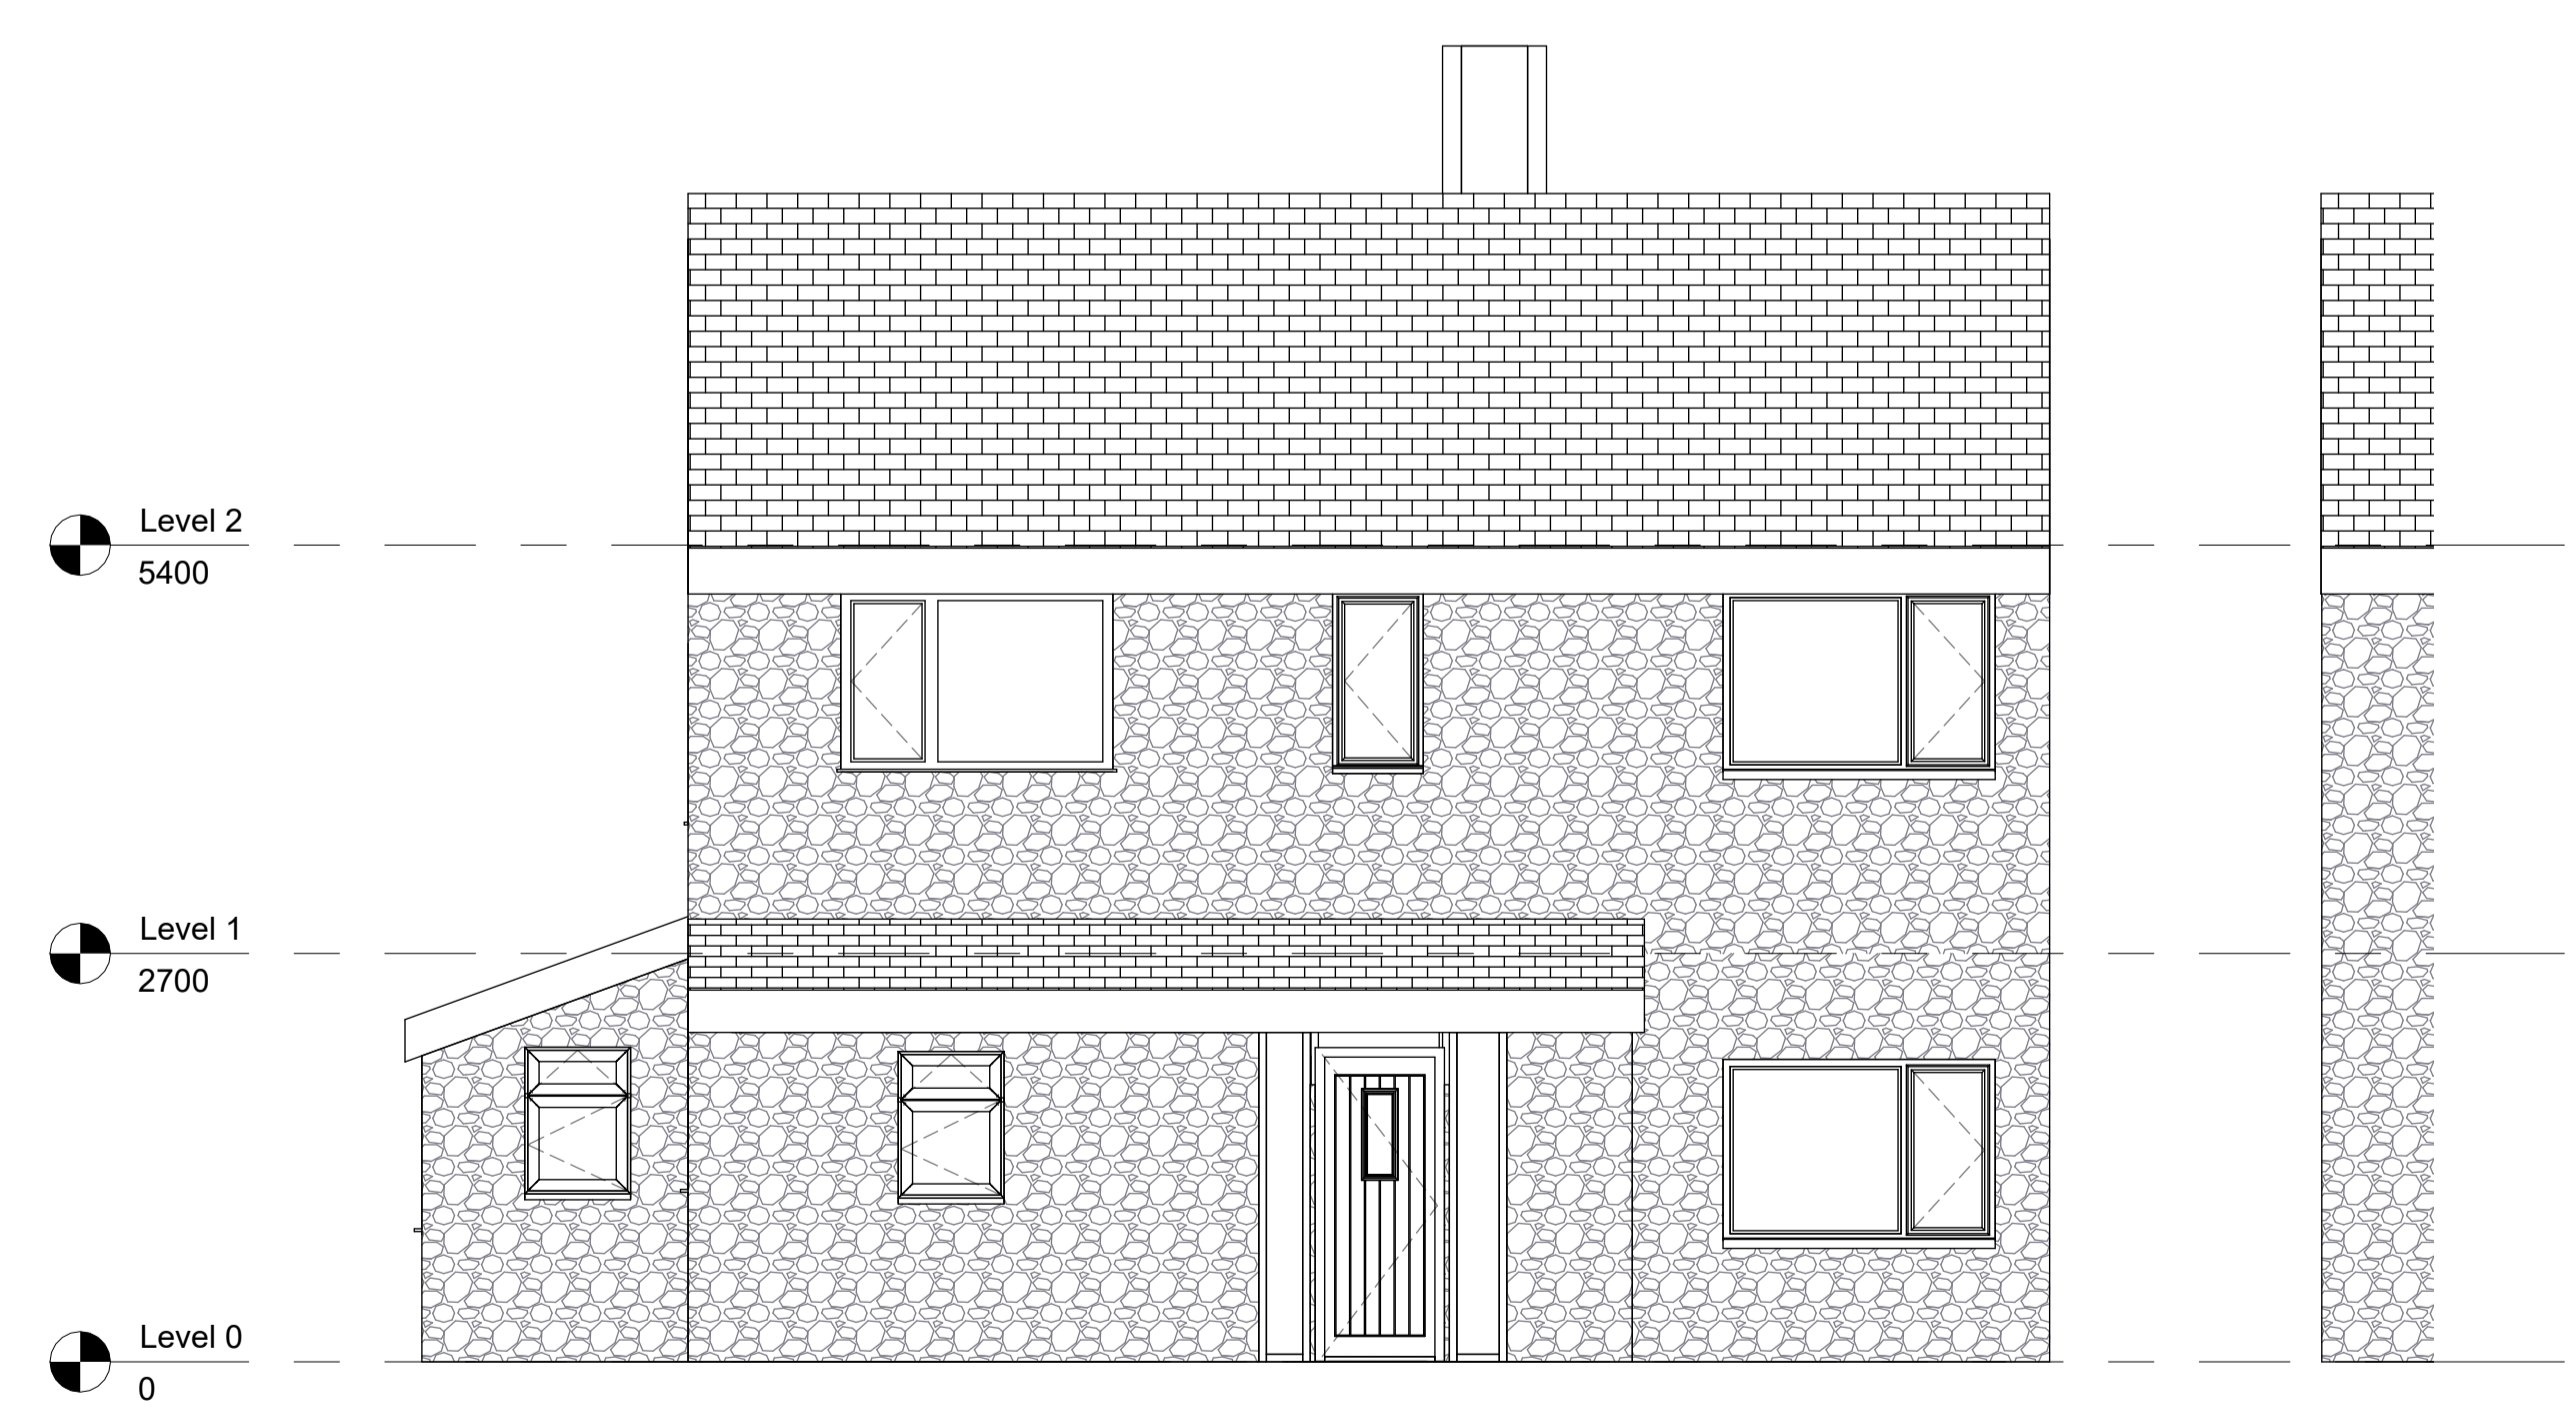

4 Existing Elevation B  
1:50

**NOTE**  
 All measurements and dimensions to be site checked and confirmed before fabrication and work commences. All relevant statutory notices to be sent to local authority by builder at various stages of the contract.

All works to be carried out in accordance with current Building Regulations and to the satisfaction of the Building Inspector.

All materials and components to be installed in strict accordance with manufacturers instruction, relevant Codes of Practice and current British Standards.

Design works copyright to Collaborate Architectural Design Ltd.

**Materials Key:**

- Limestone to match existing
- Tiled roof to match existing

Note: All new windows to be UPVC white to match

All new external doors to be aluminium RAL 7016

CO01	MG	12/12/2022	Construction Pack Rev 1		
PL01	MG	22/09/2022	Planning Issue PL01		
STATUS	REV	DATE	DESCRIPTION	REVISOR	REVISION
CLIENT					REVISOR
Rosie and Alistair Patterson					
CHECKED BY					
MG					
ORIGINATOR NO					
GL54 4HH					
CONSULTANT <i>collaborate</i> ARCHITECTURAL DESIGN					
www.collaborateAD.co.uk					
PROJECT					

Laburnum  
 Gretton Feilds, Tewkesbury, GL54 4HH

DRAWING TITLE  
 Existing Plans

STATUS CODE  
 S1 : Suitable for coordination

SCALE  
 1 : 50@A1

A100

STATUS\_REVISION  
 CO01\_MG