




EXISTING FRONT (West) ELEVATION





EXISTING END (North) ELEVATION



EXISTING END (South) ELEVATION

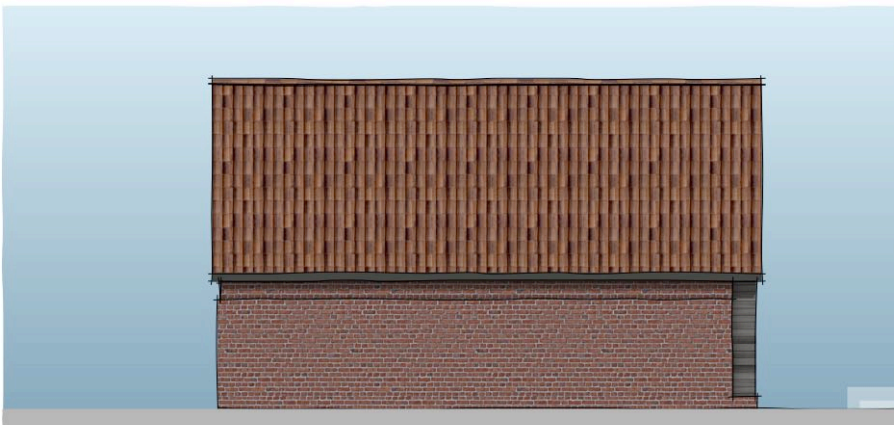

EXISTING REAR (East) ELEVATION

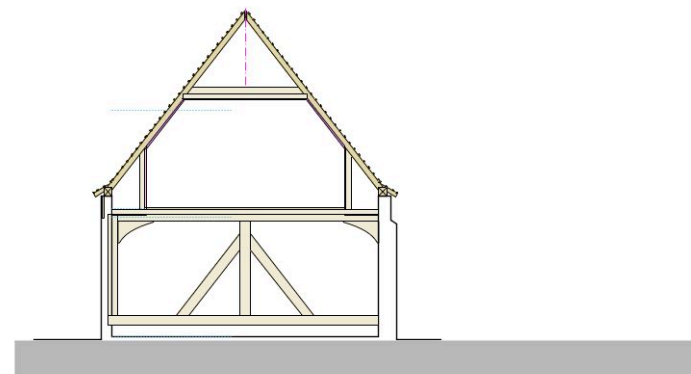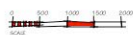

EXISTING SECTION

Rev:	Date:	Revision:
t . r . a . c . i . n . g . h . o . u . s . e a . r . c . h . i . t . e . c . t . s		

2 Rose Cottage • North Green Rd • Pulham St Mary • Norfolk • IP214XX
Tel: 01397 608057 M: 07799112008 e-mail: robmf@zoo.co.uk

Project:
Residential Conversion of Agricultural Cartlodge

Drawing:
EXISTING CARTLODGE ELEVATIONS

Scale: 1:25 @ A1 or 1:50 @ A3 **Date:**

Job Ref: **Dwg No:** **Rev:**

RYS - 006

This drawing is copyright. This drawing must not be scaled. Before commencing any work the contractor must set out and check all dimensions.