


Existing 3D Perspective Views
16 Old Street, Haughley, Stowmarket IP14 3NX
SCALE @ A1:

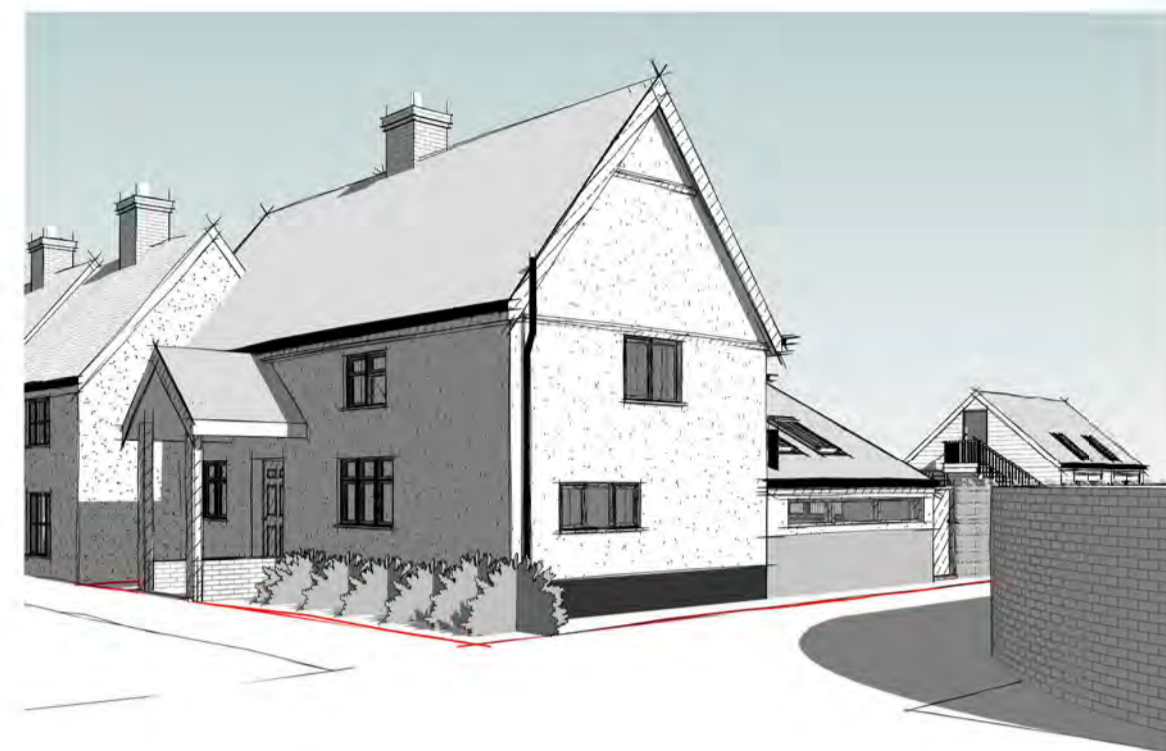

1 Existing 3D Perspective Views
View From The Street




2 Existing 3D Perspective Views
View From Side Passage/Driveway



3 Existing 3D Perspective Views
View From Applicants Back Garden



5 Existing 3D Perspective Views
View From Street Footpath

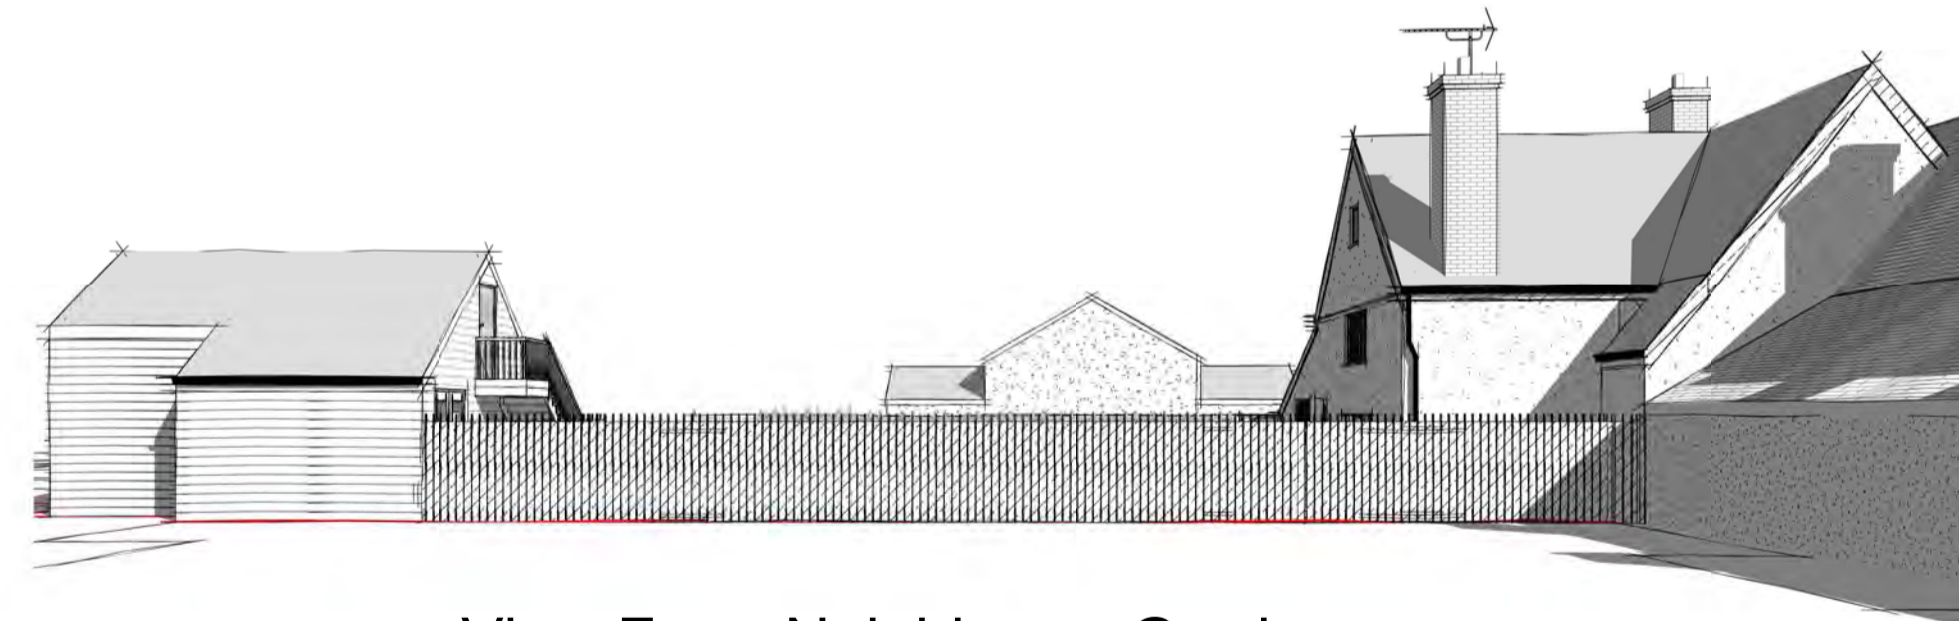

6 Existing 3D Perspective Views
View From Neighbours Gardens



4 Existing 3D Perspective Views
Aerial View From Street

