
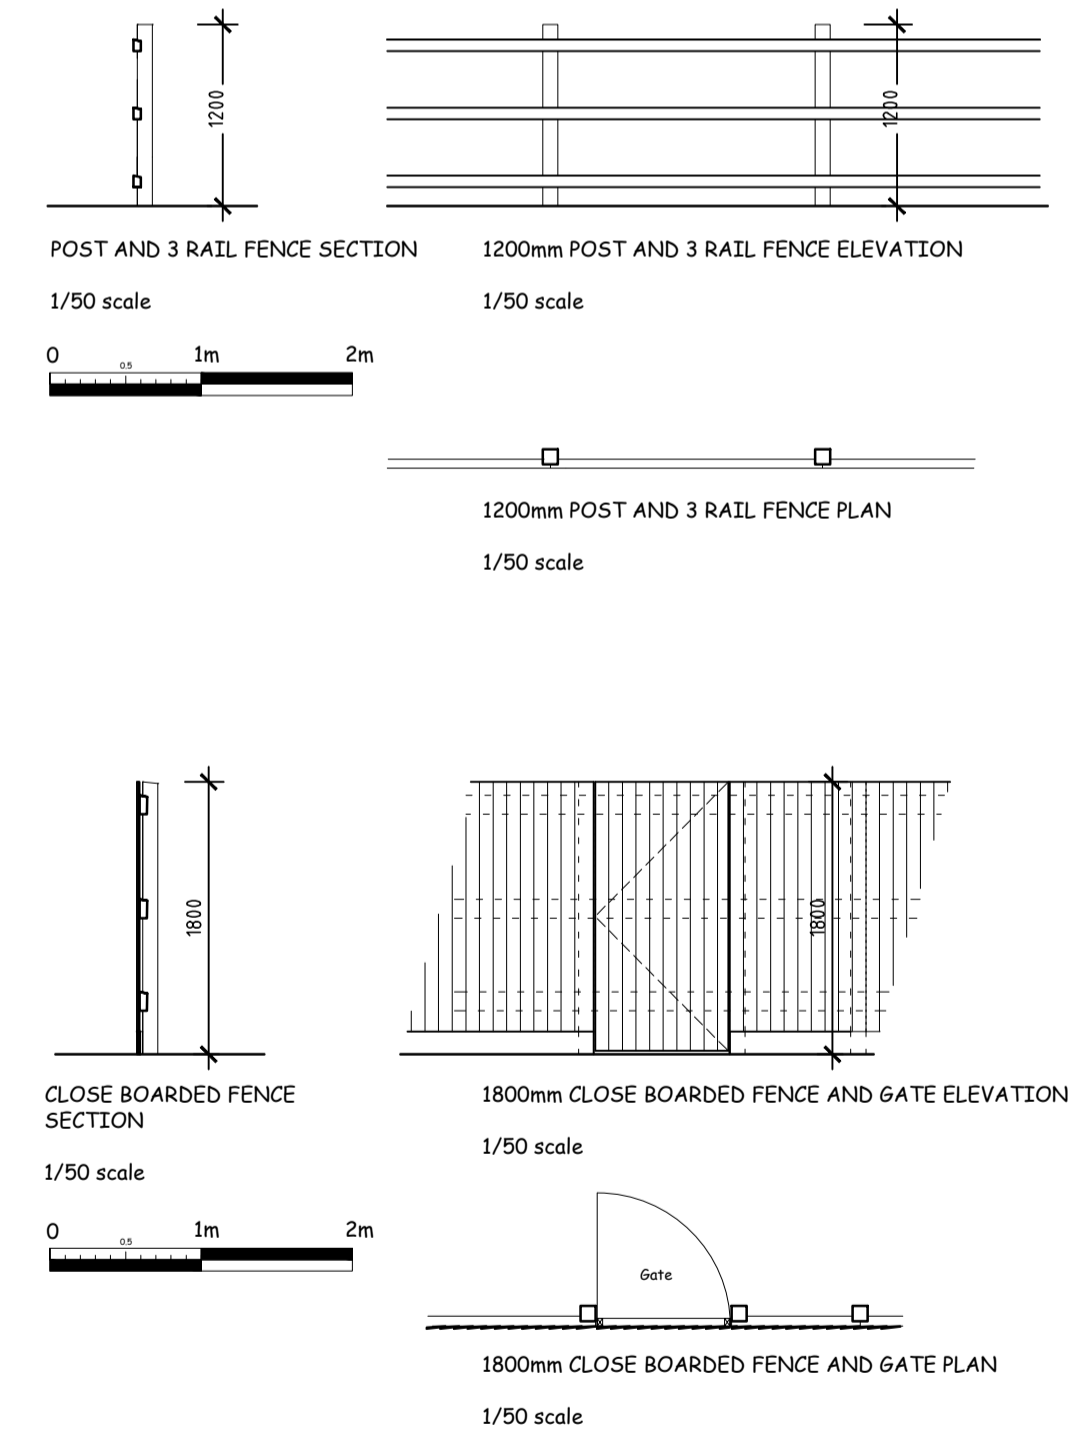
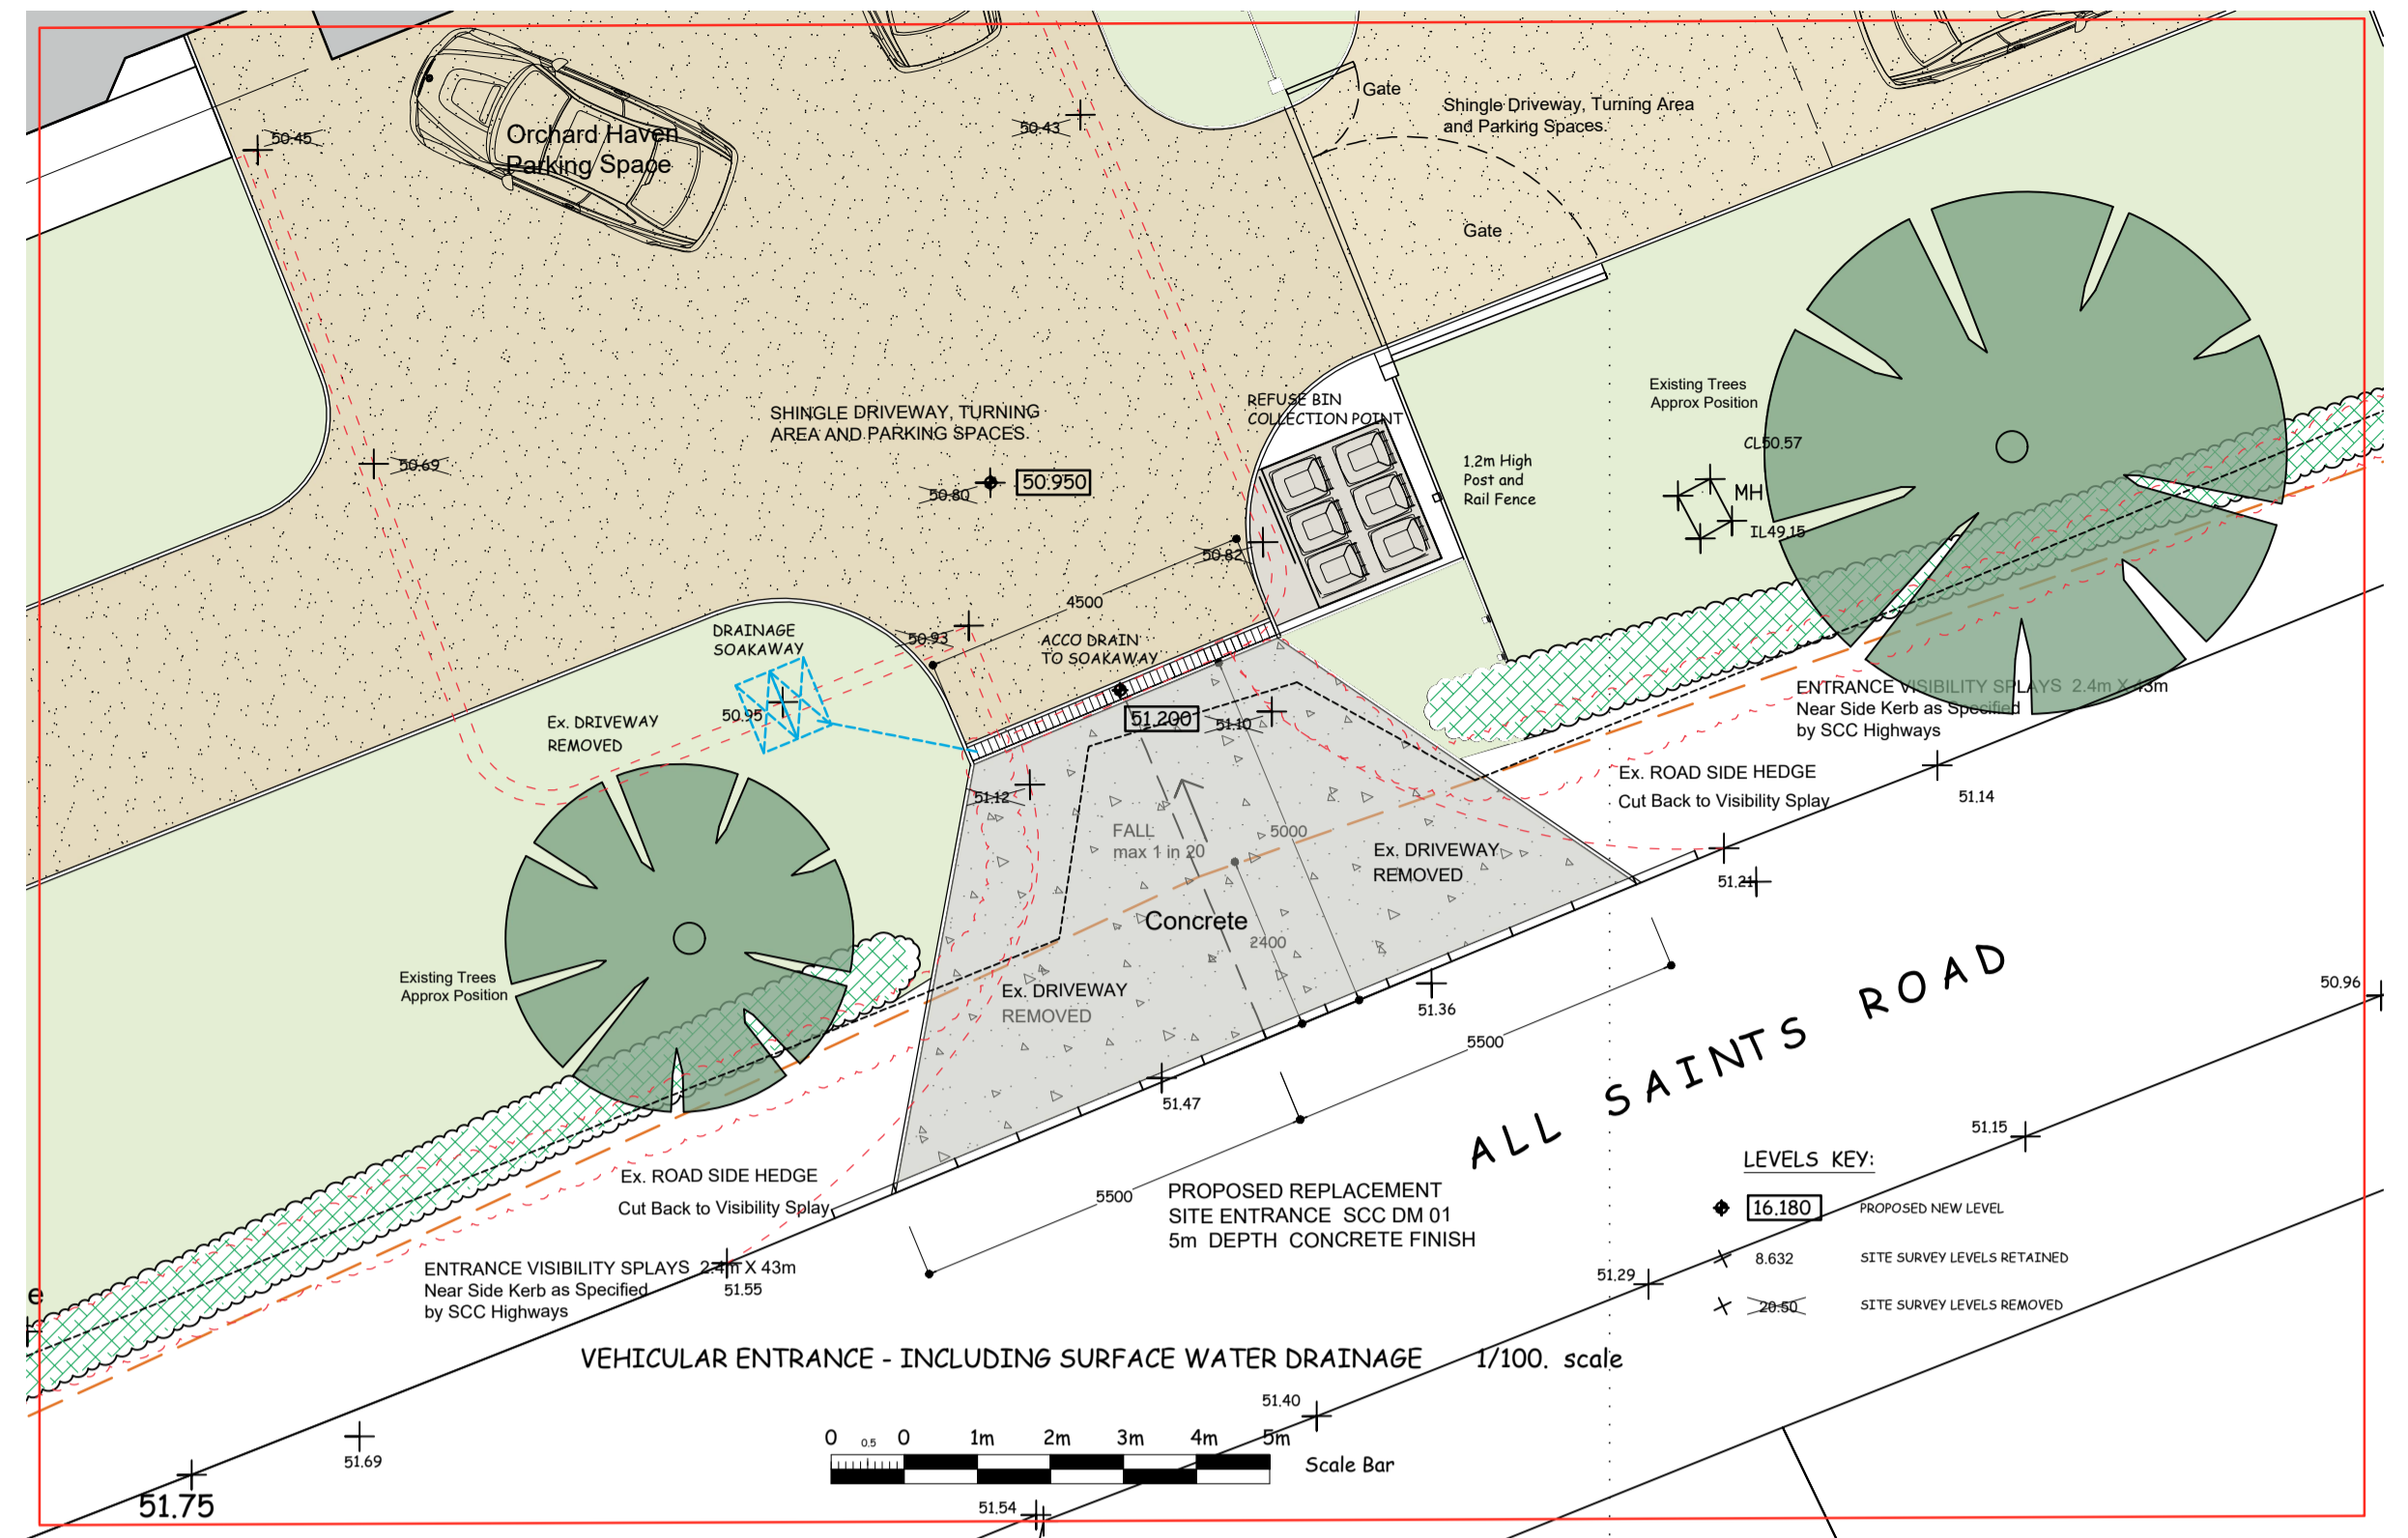
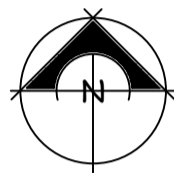


PROPOSED SITE LAYOUT PLAN 1/200 SCALE

Site Area 0.198 ha / 0.490 acres

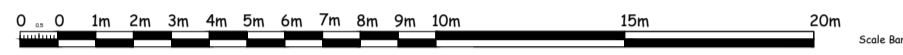

No.	Date	Revisions

HOLLINS
Architects, Surveyors & Planning Consultants
The Guildhall
Marker Hill
Framlingham
Suffolk
IP13 9BD
Telephone 01728 723959
E-mail all@hollins.co.uk
Website www.hollins.co.uk

Client
OTLEY HOMES

Site
**ORCHARD HAVEN
ALL SAINTS ROAD
CREETING ST MARY, IPSWICH
SUFFOLK IP 6 8 PJ**

Project
**PLANNING APPLICATION
2 NO PROPOSED NEW RESIDENTIAL DWELLINGS**

Details
**PLANNING CONDITIONS
PROPOSED VEHICULAR ENTRANCE DRAINAGE
PROPOSED FENCING DETAILS**

Scale
1/200 1/100 1/50 scale @ A1 Sheet

Date
MARCH 2023

Drawn by
JR

Drawing number
22168 110

This drawing is copyright. This drawing must not be scaled. Before commencing any work the contractor must not and check all dimensions on site. This drawing is to read in conjunction with any consultant details. Any discrepancies must be reported to Hollins Architects & Surveyors.