


Proposed Materials Key:


1. Mixed red facing brickwork
2. White render (roughcast)
3. Pebble grey flush casement windows
4. Plain rooftile (grey)
5. Aluminium doorsets (colour to match windows)
6. Flush mounted aluminium rooflights (black or grey)

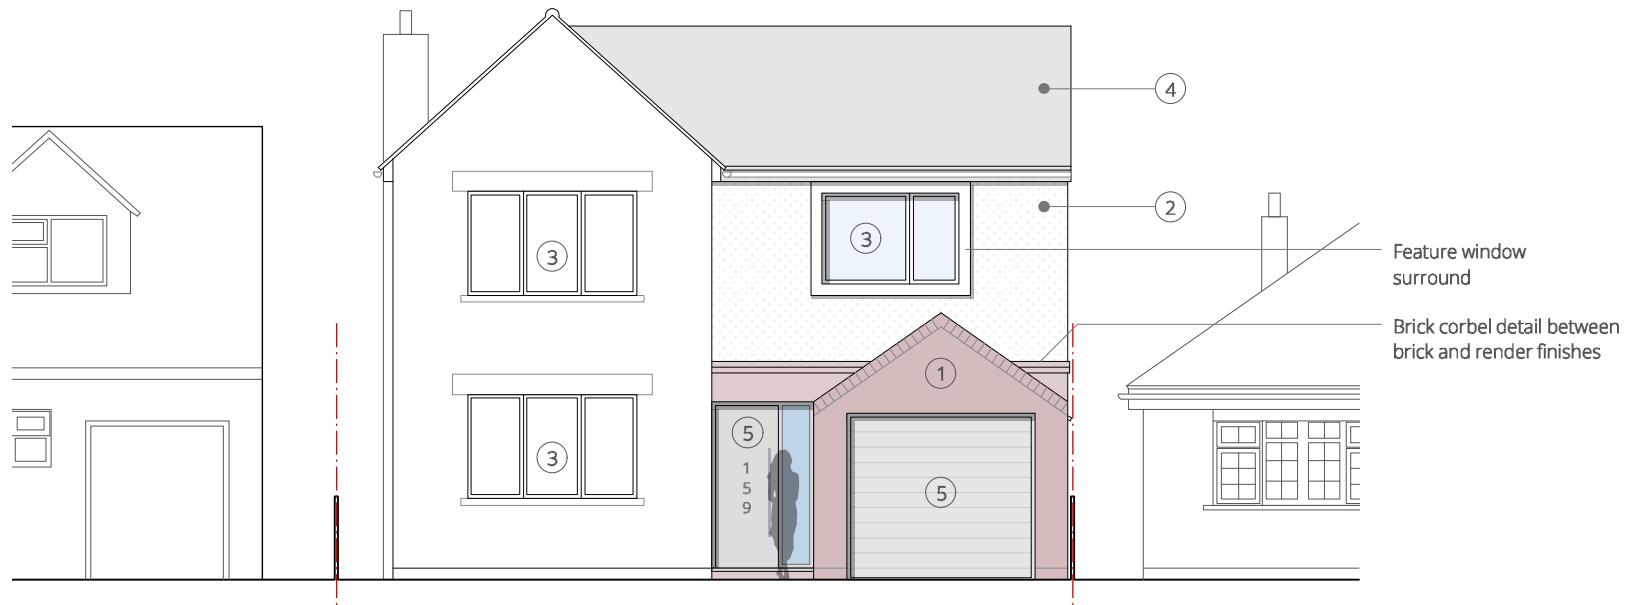

Proposed Front (NW) Elevation \_ scale 1:100 @ A3



Proposed Rear (SE) Elevation \_ scale 1:100 @ A3

rev_	description_	date_	by_	 <p>TIDY. ARCHITECTS e. info@tidyarchitects.com</p>	client_	drawing title_			
-	-	-	-		Mr & Mrs Moakes	Proposed Elevations (Sheet 1 of 2)			
					project ref_	drawingref_	revision_	date_	checked_
					159 Sutton Road	1020 - A - 025	-	Mar 23	CR
						scale_	status_		
						1:100 @ A3	Planning		

© This drawing is to be read in conjunction with all specifications and all other consultants design information. Any discrepancies or contradictions between this drawing and any other design information are to be reported back to the lead consultant and author prior to commencement of works. Do not scale off this drawing. Use only figured dimensions. All dimensions and information are to be checked and verified prior to the commencement of works. The contractor is to comply with all current statutory legislation including; Building Regulations, British Standards, and good building practice.

© This drawing, design and the building works depicted are the copyright of TidyArchitects and may not be reproduced or amended without written permission by Tidy Architects. No liability will be accepted for any amendments made by any other persons. The issue of this drawing/document does not confer any license for the use of the design unless expressly agreed with Tidy Architects in writing.