


Garage Proposed West elevation


1:50

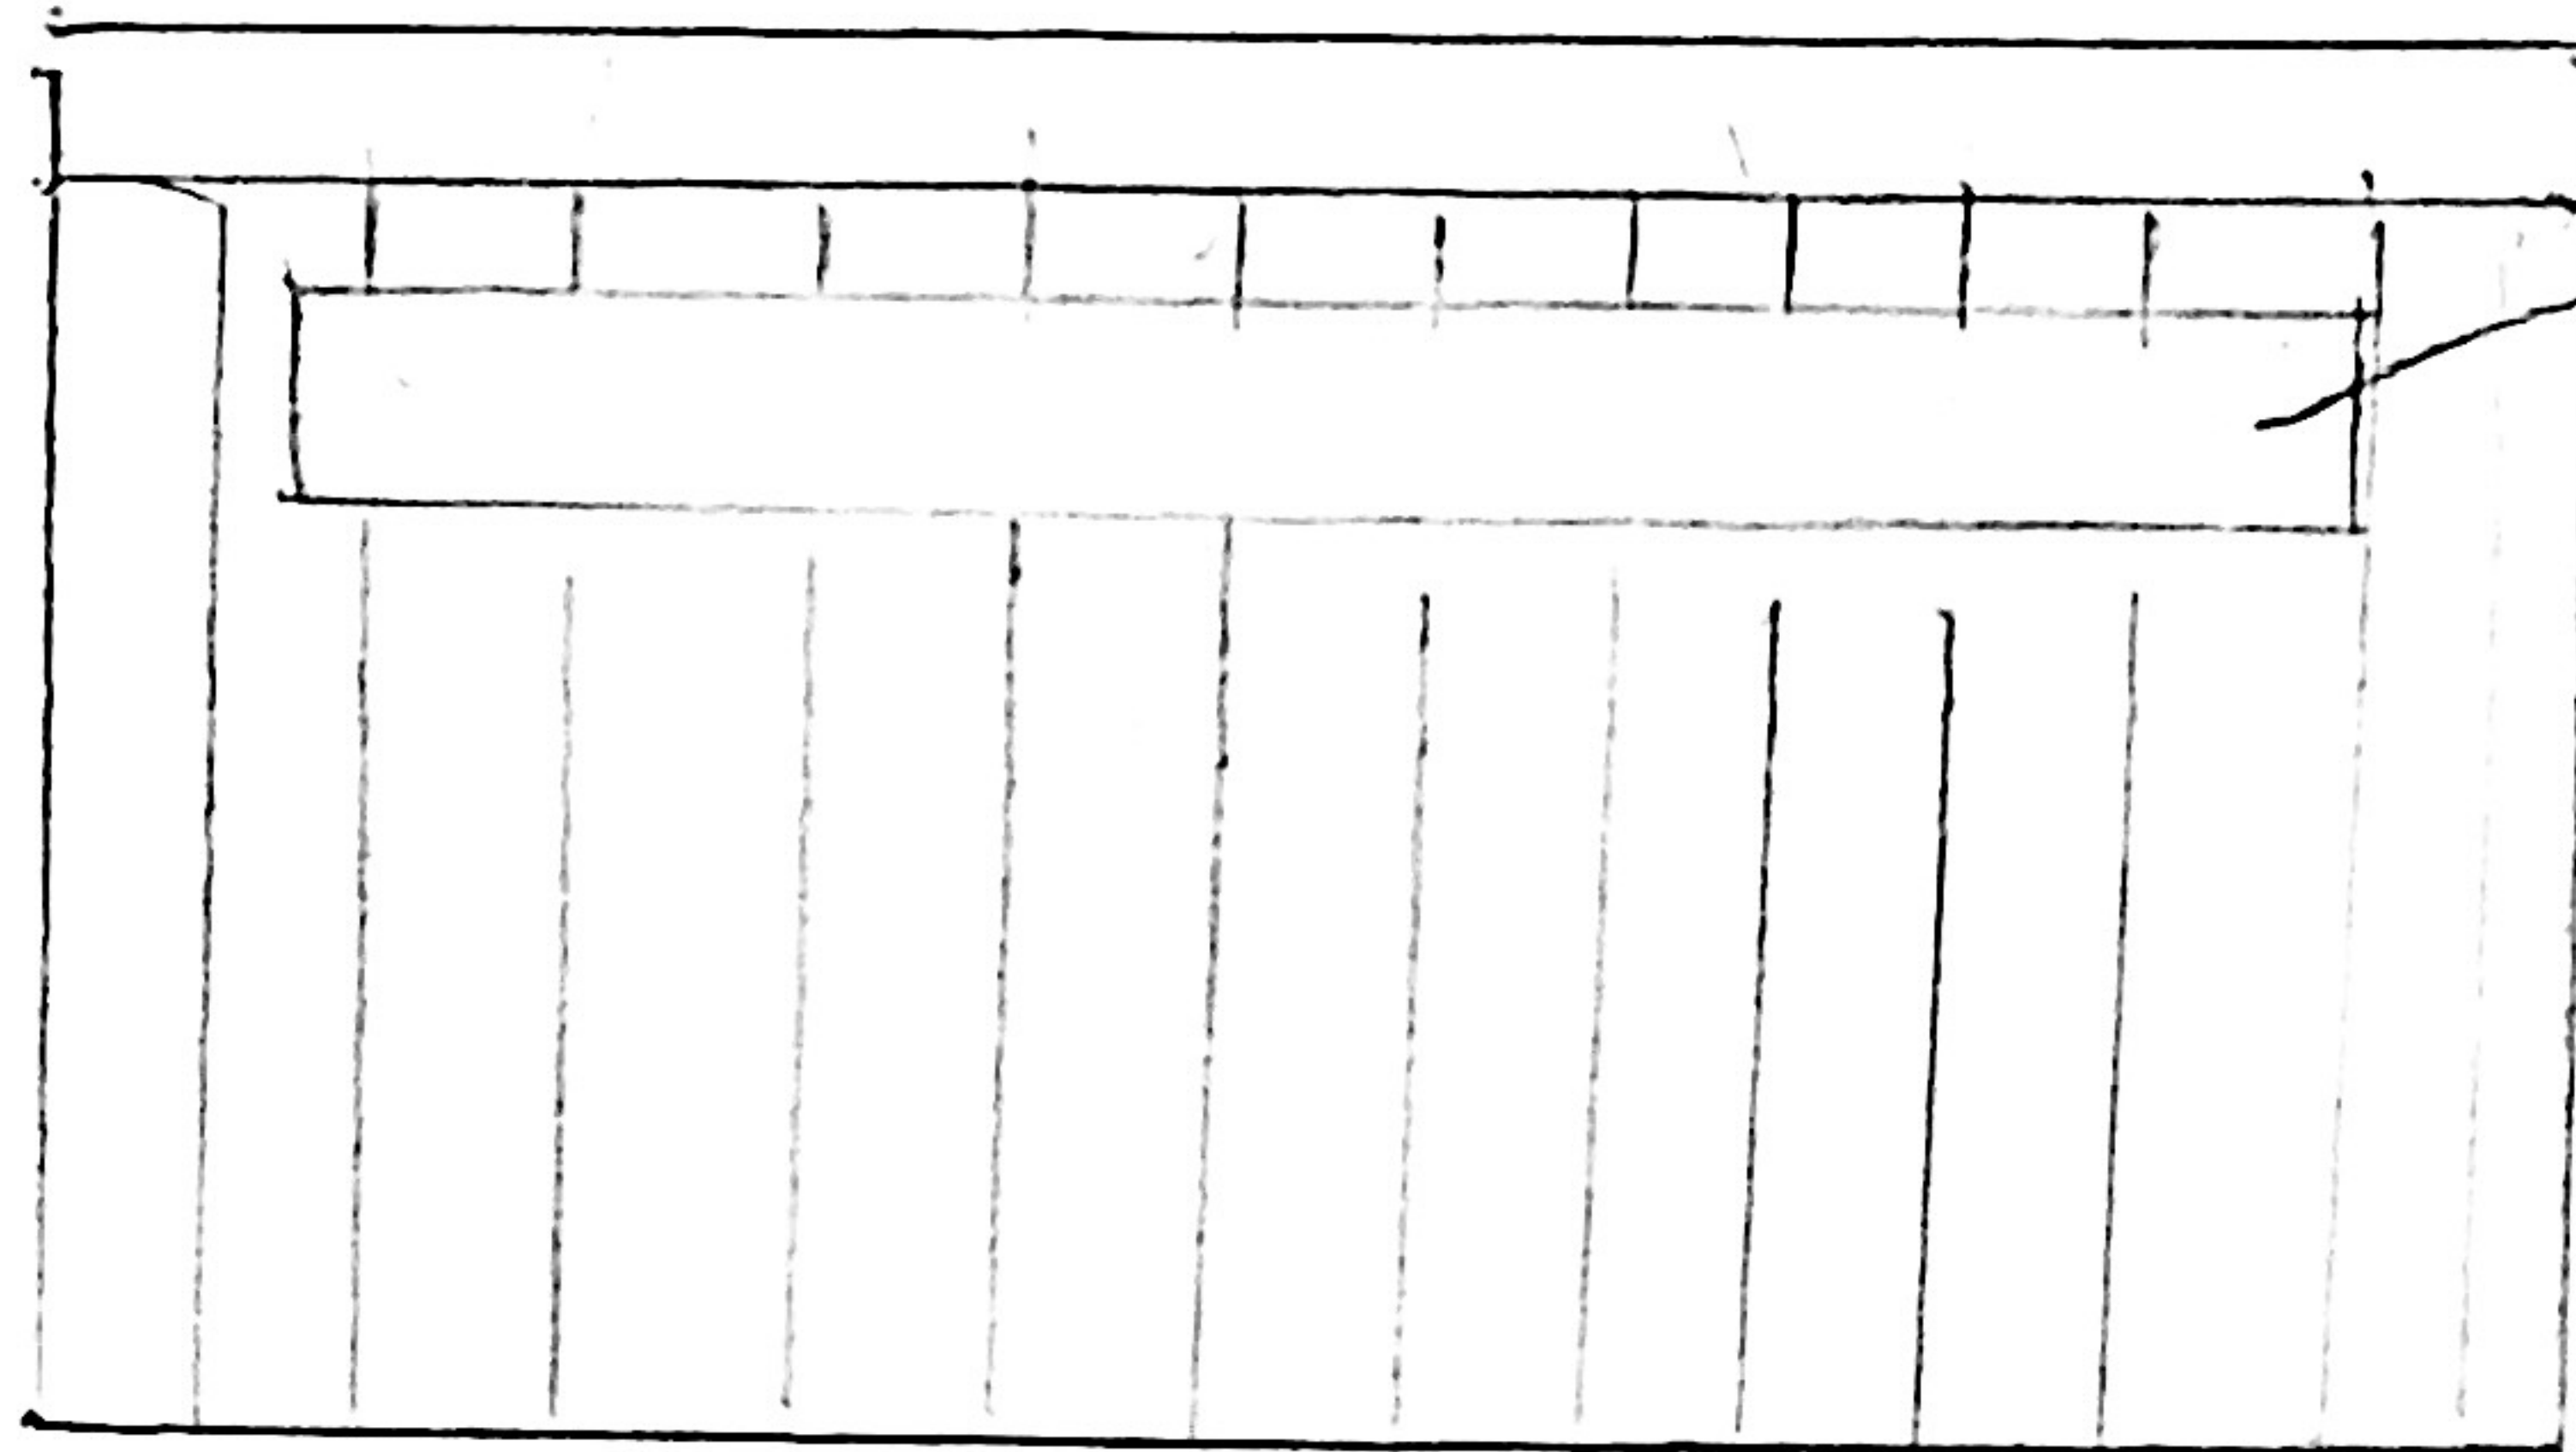

Window

Ref 23/002E/LBC

Existing Garage not yet complete.

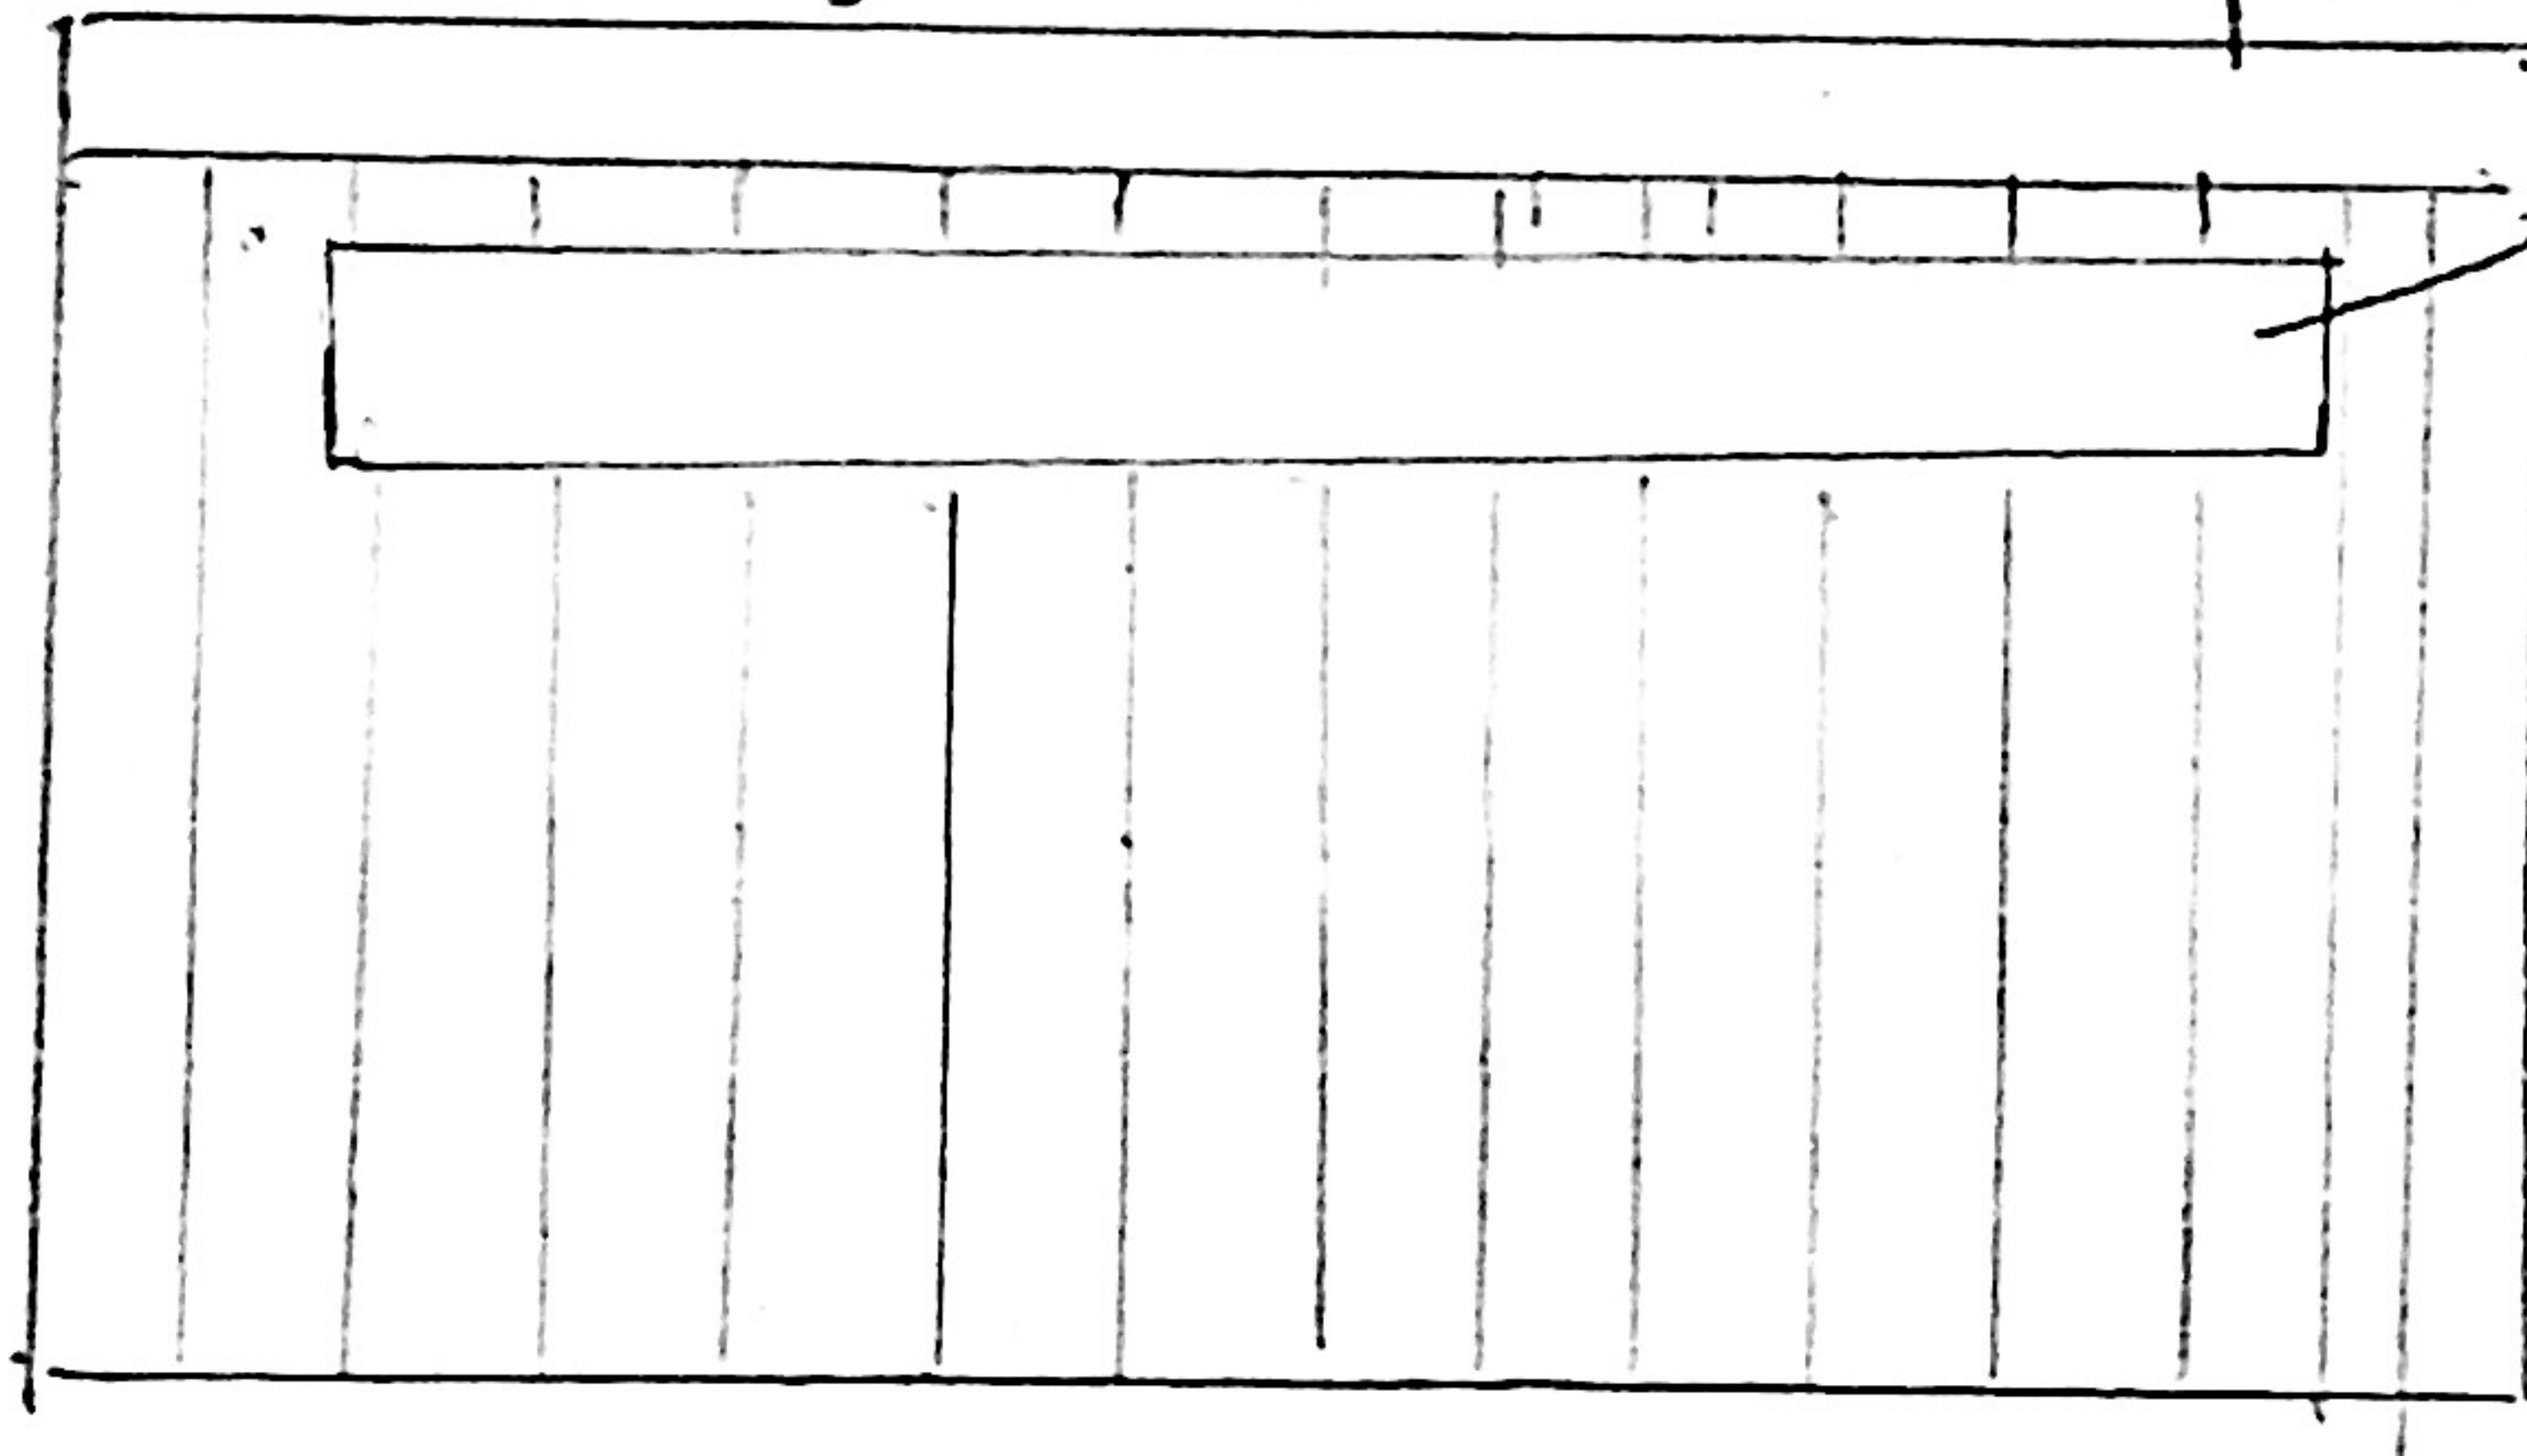

Window