

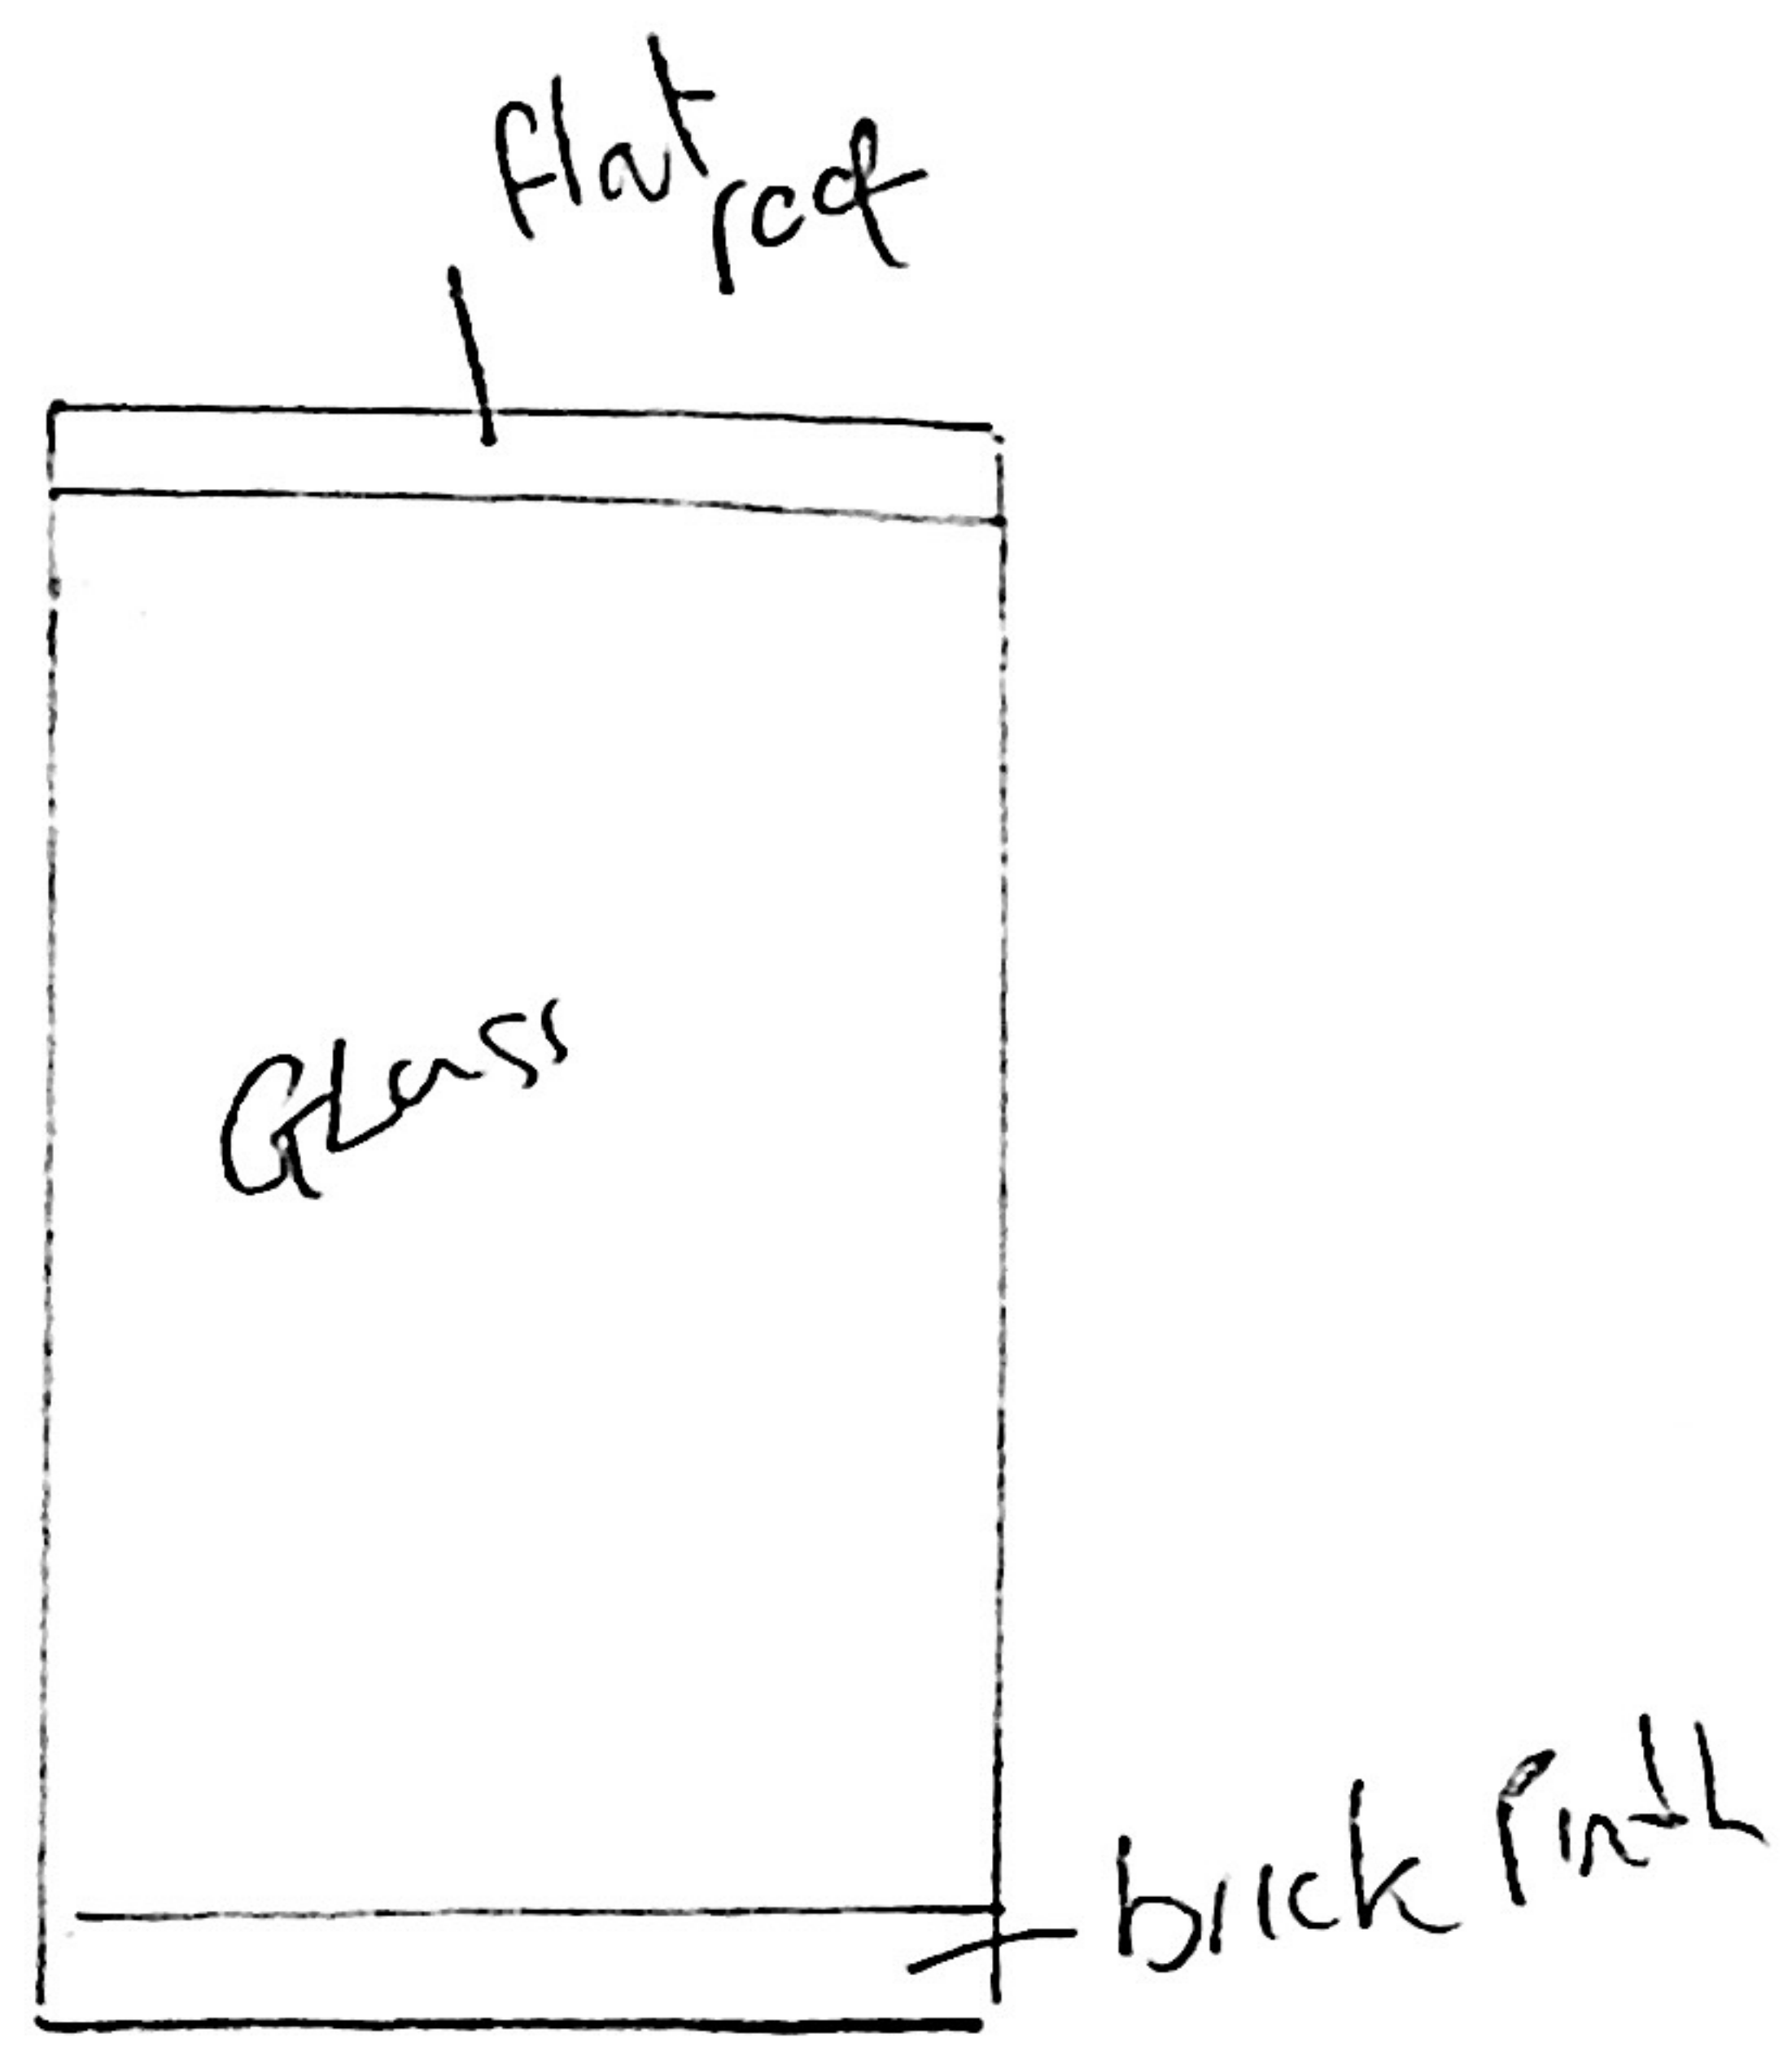


Proposed glass Link
East

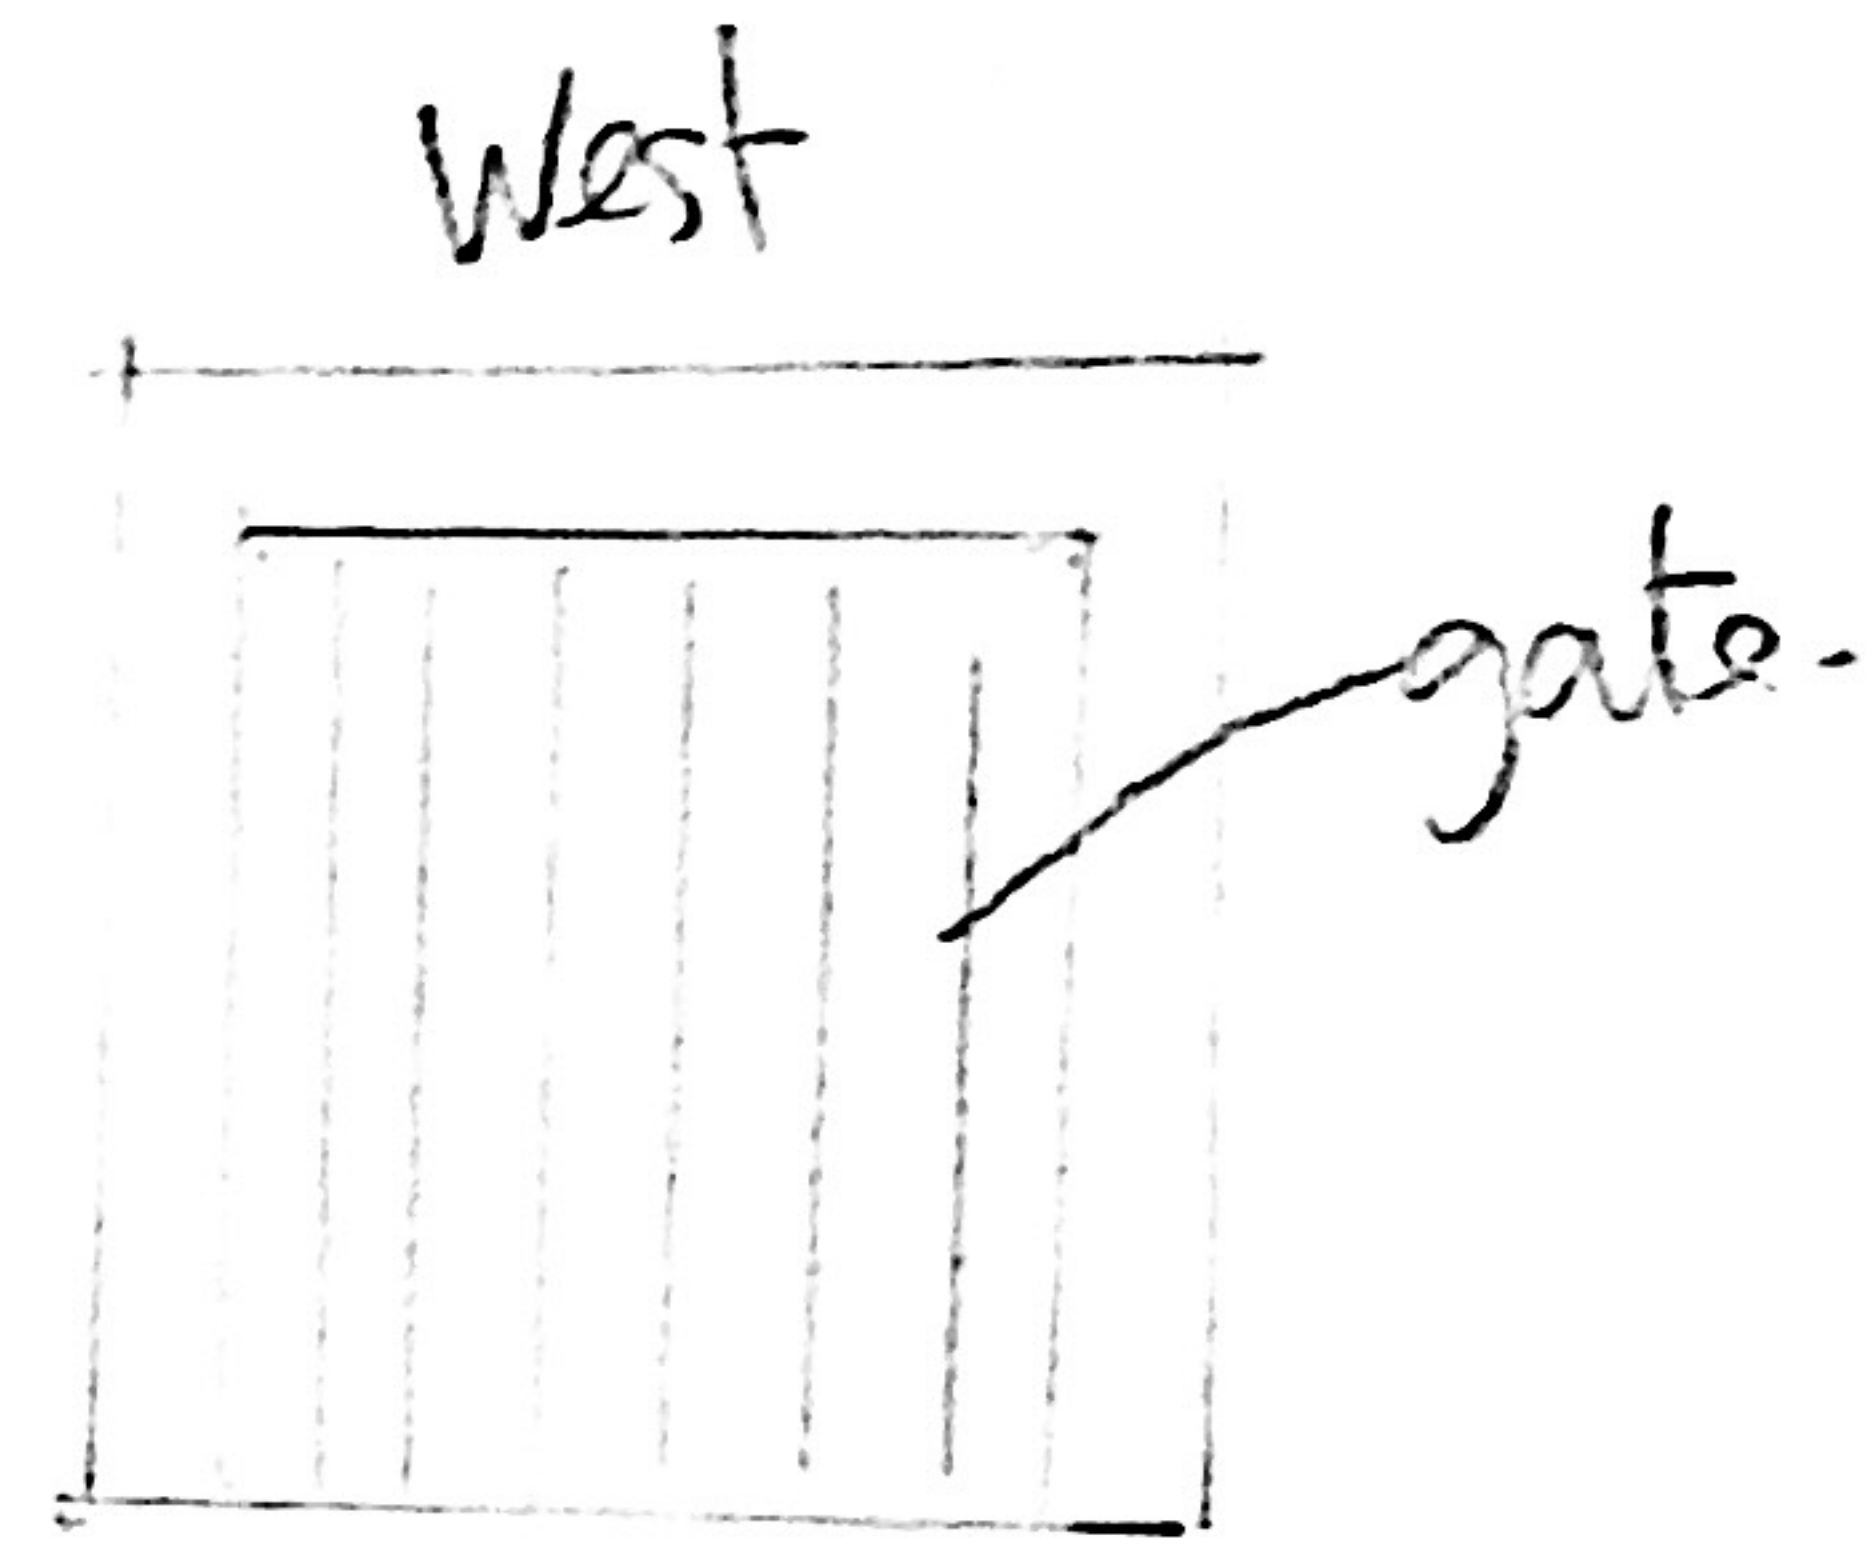

Proposed glass Link
West

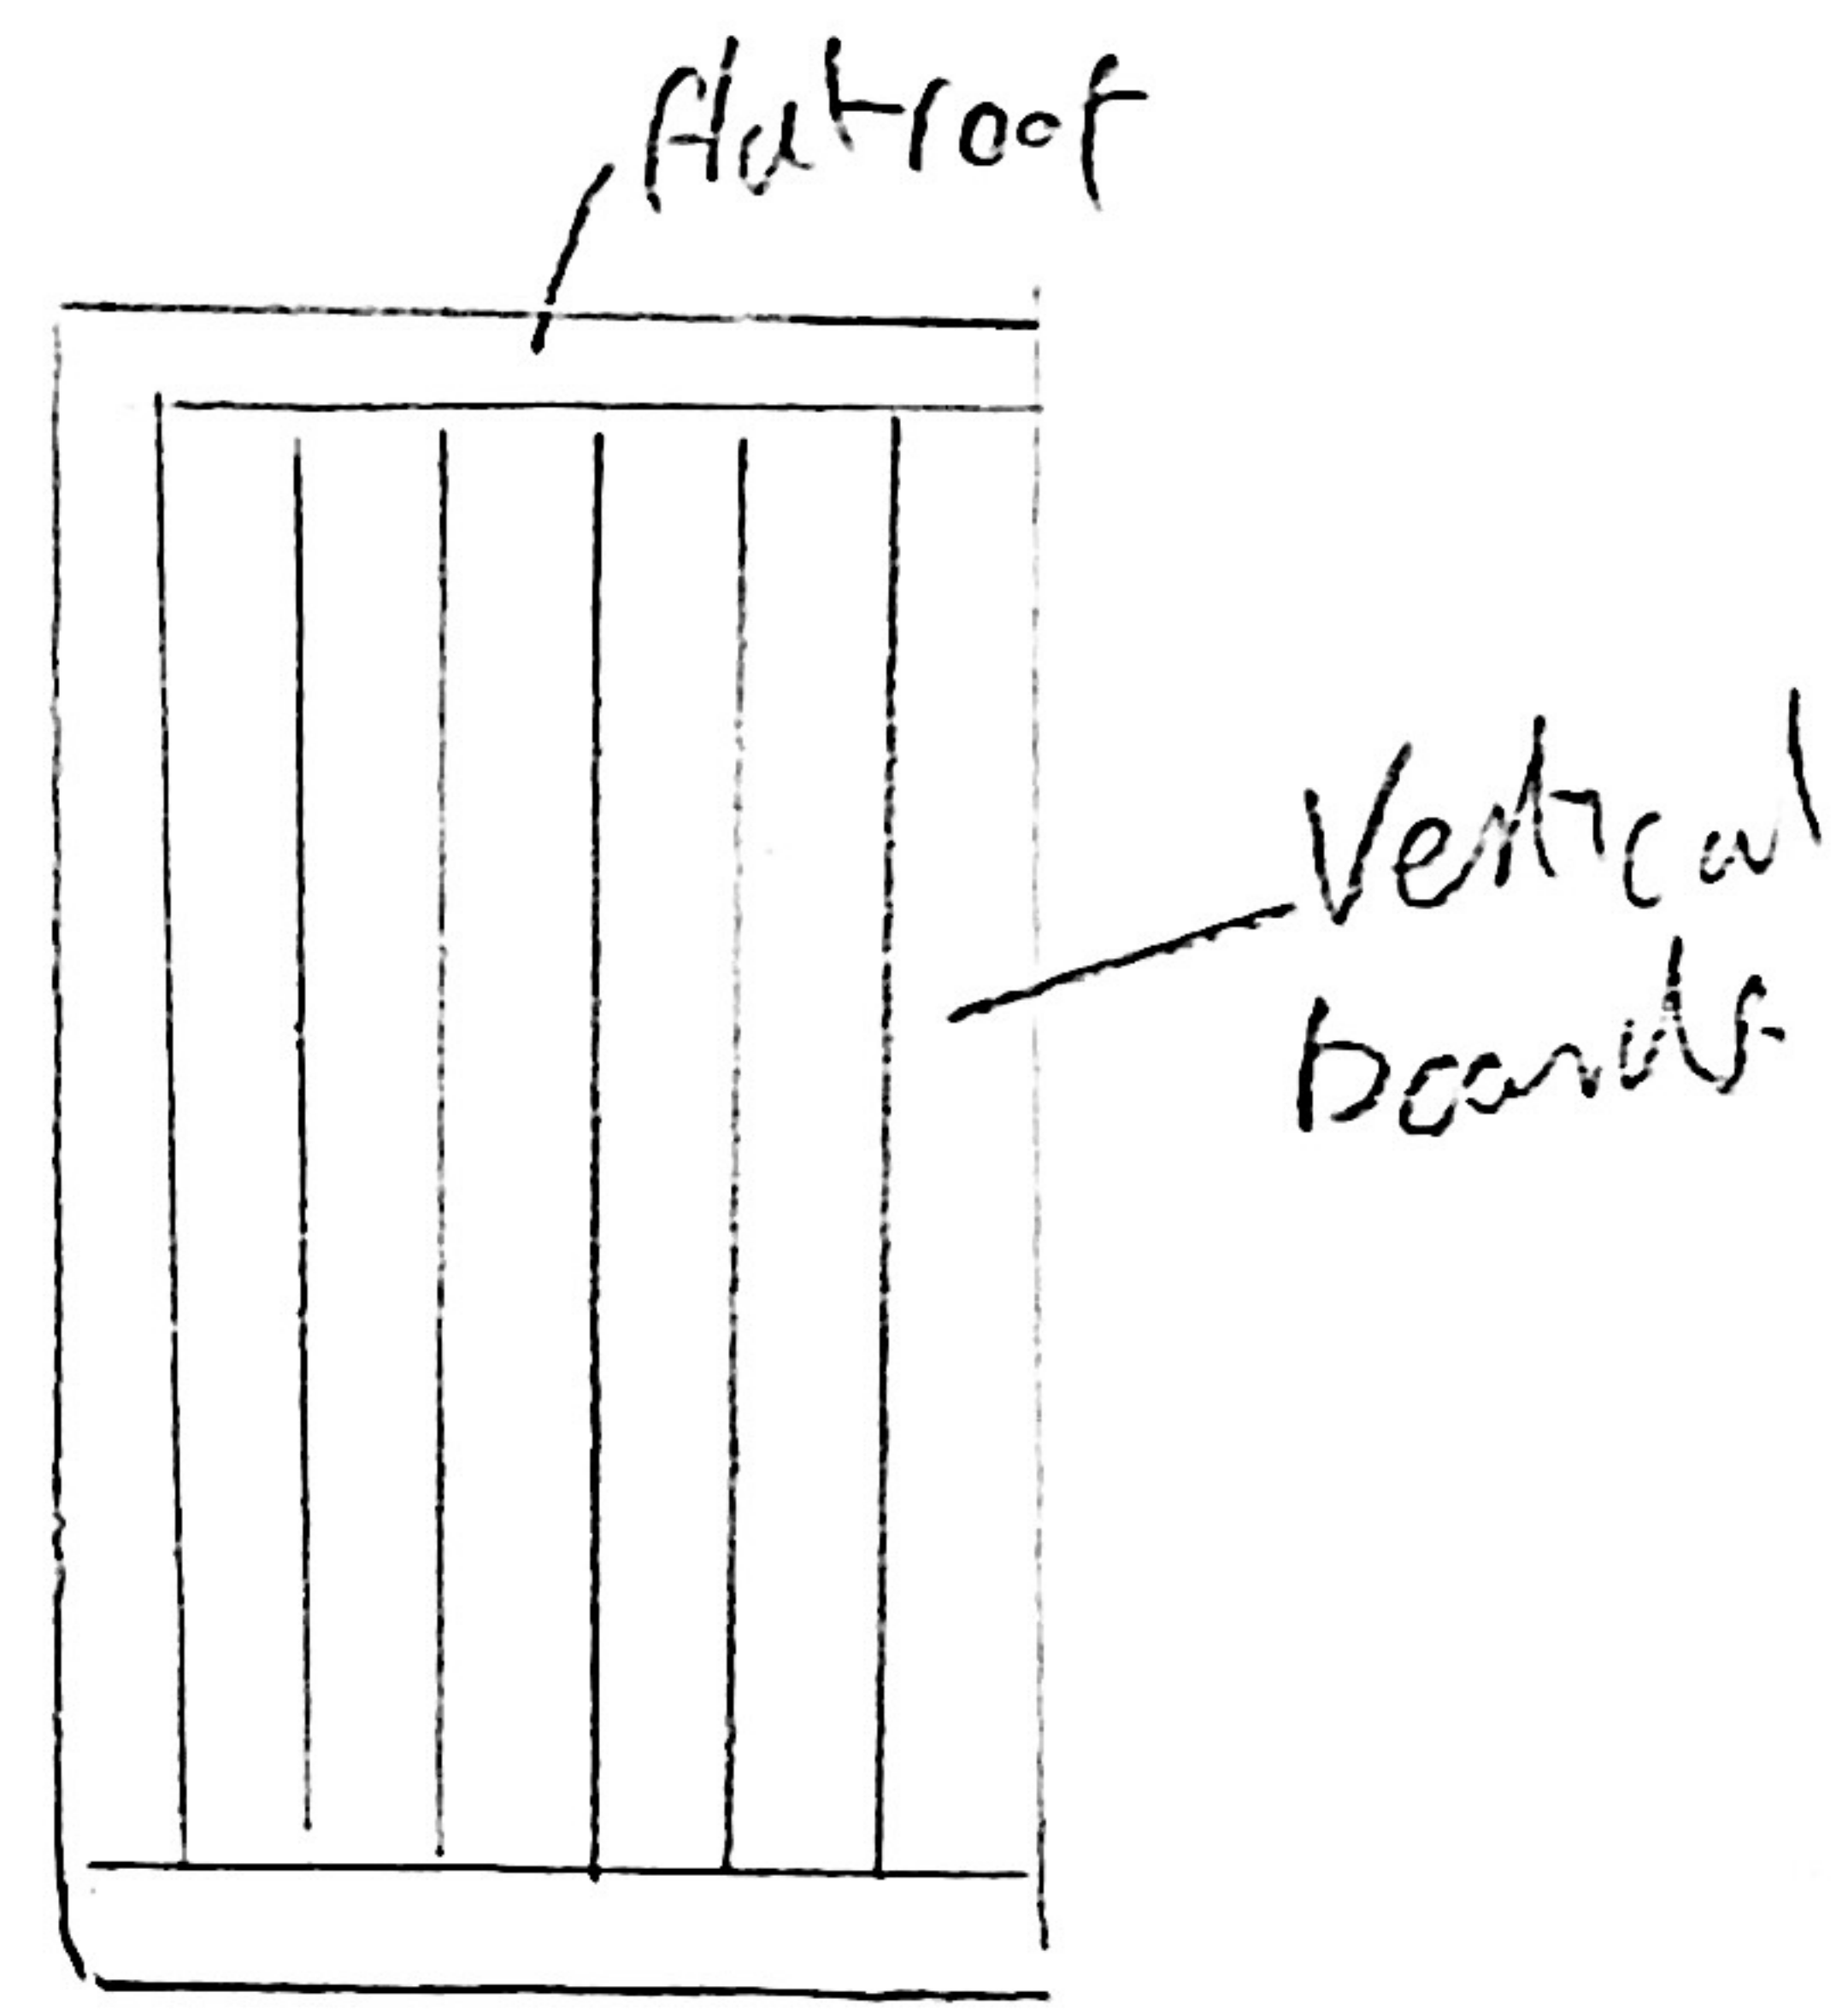

East
Existing gate
where proposed
link way would be

