

Design + Access Statement

Access drive for NO 36 High Street →


OPEN BOUNDARY TO ROAD
CARPOND LANE



Statement

No effect to anyone for access to property. Minor changes as stated mainly interior. NO effect to surrounding roads or property.

Scale
1:100

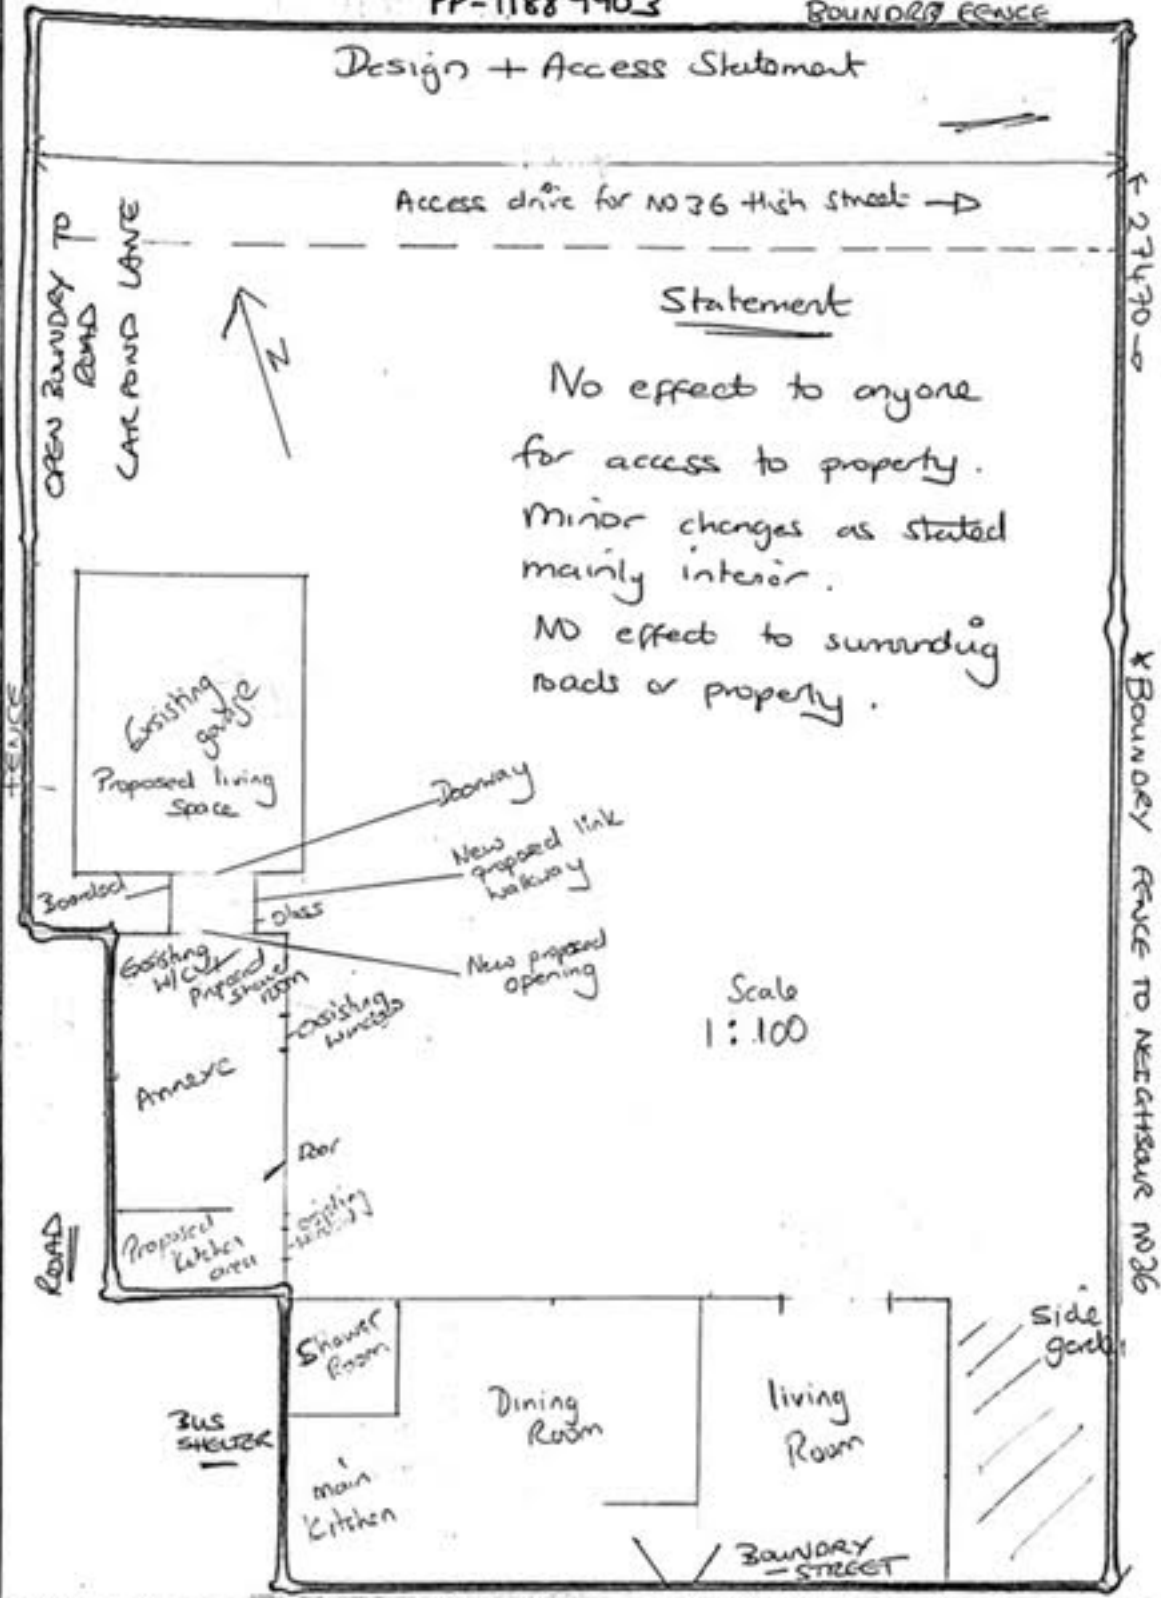

BOUNDARY FENCE TO NO 36

BOUNDARY FENCE TO NEIGHBOUR NO 36

Side garden

BOUNDARY STREET

BUS SHELTER

Shower Room

main Kitchen

Dining Room

living Room

Annexe

Proposed kitchen area

Existing WC

Proposed living space

Existing garden

Doorway

New proposed link hallway

New proposed opening

Existing windows

Door

Existing window

Boarded

Door

ROAD

BOUNDARY FENCE