


1:50

Ref 23/002.F2/LBC



Existing garage East not yet complete.

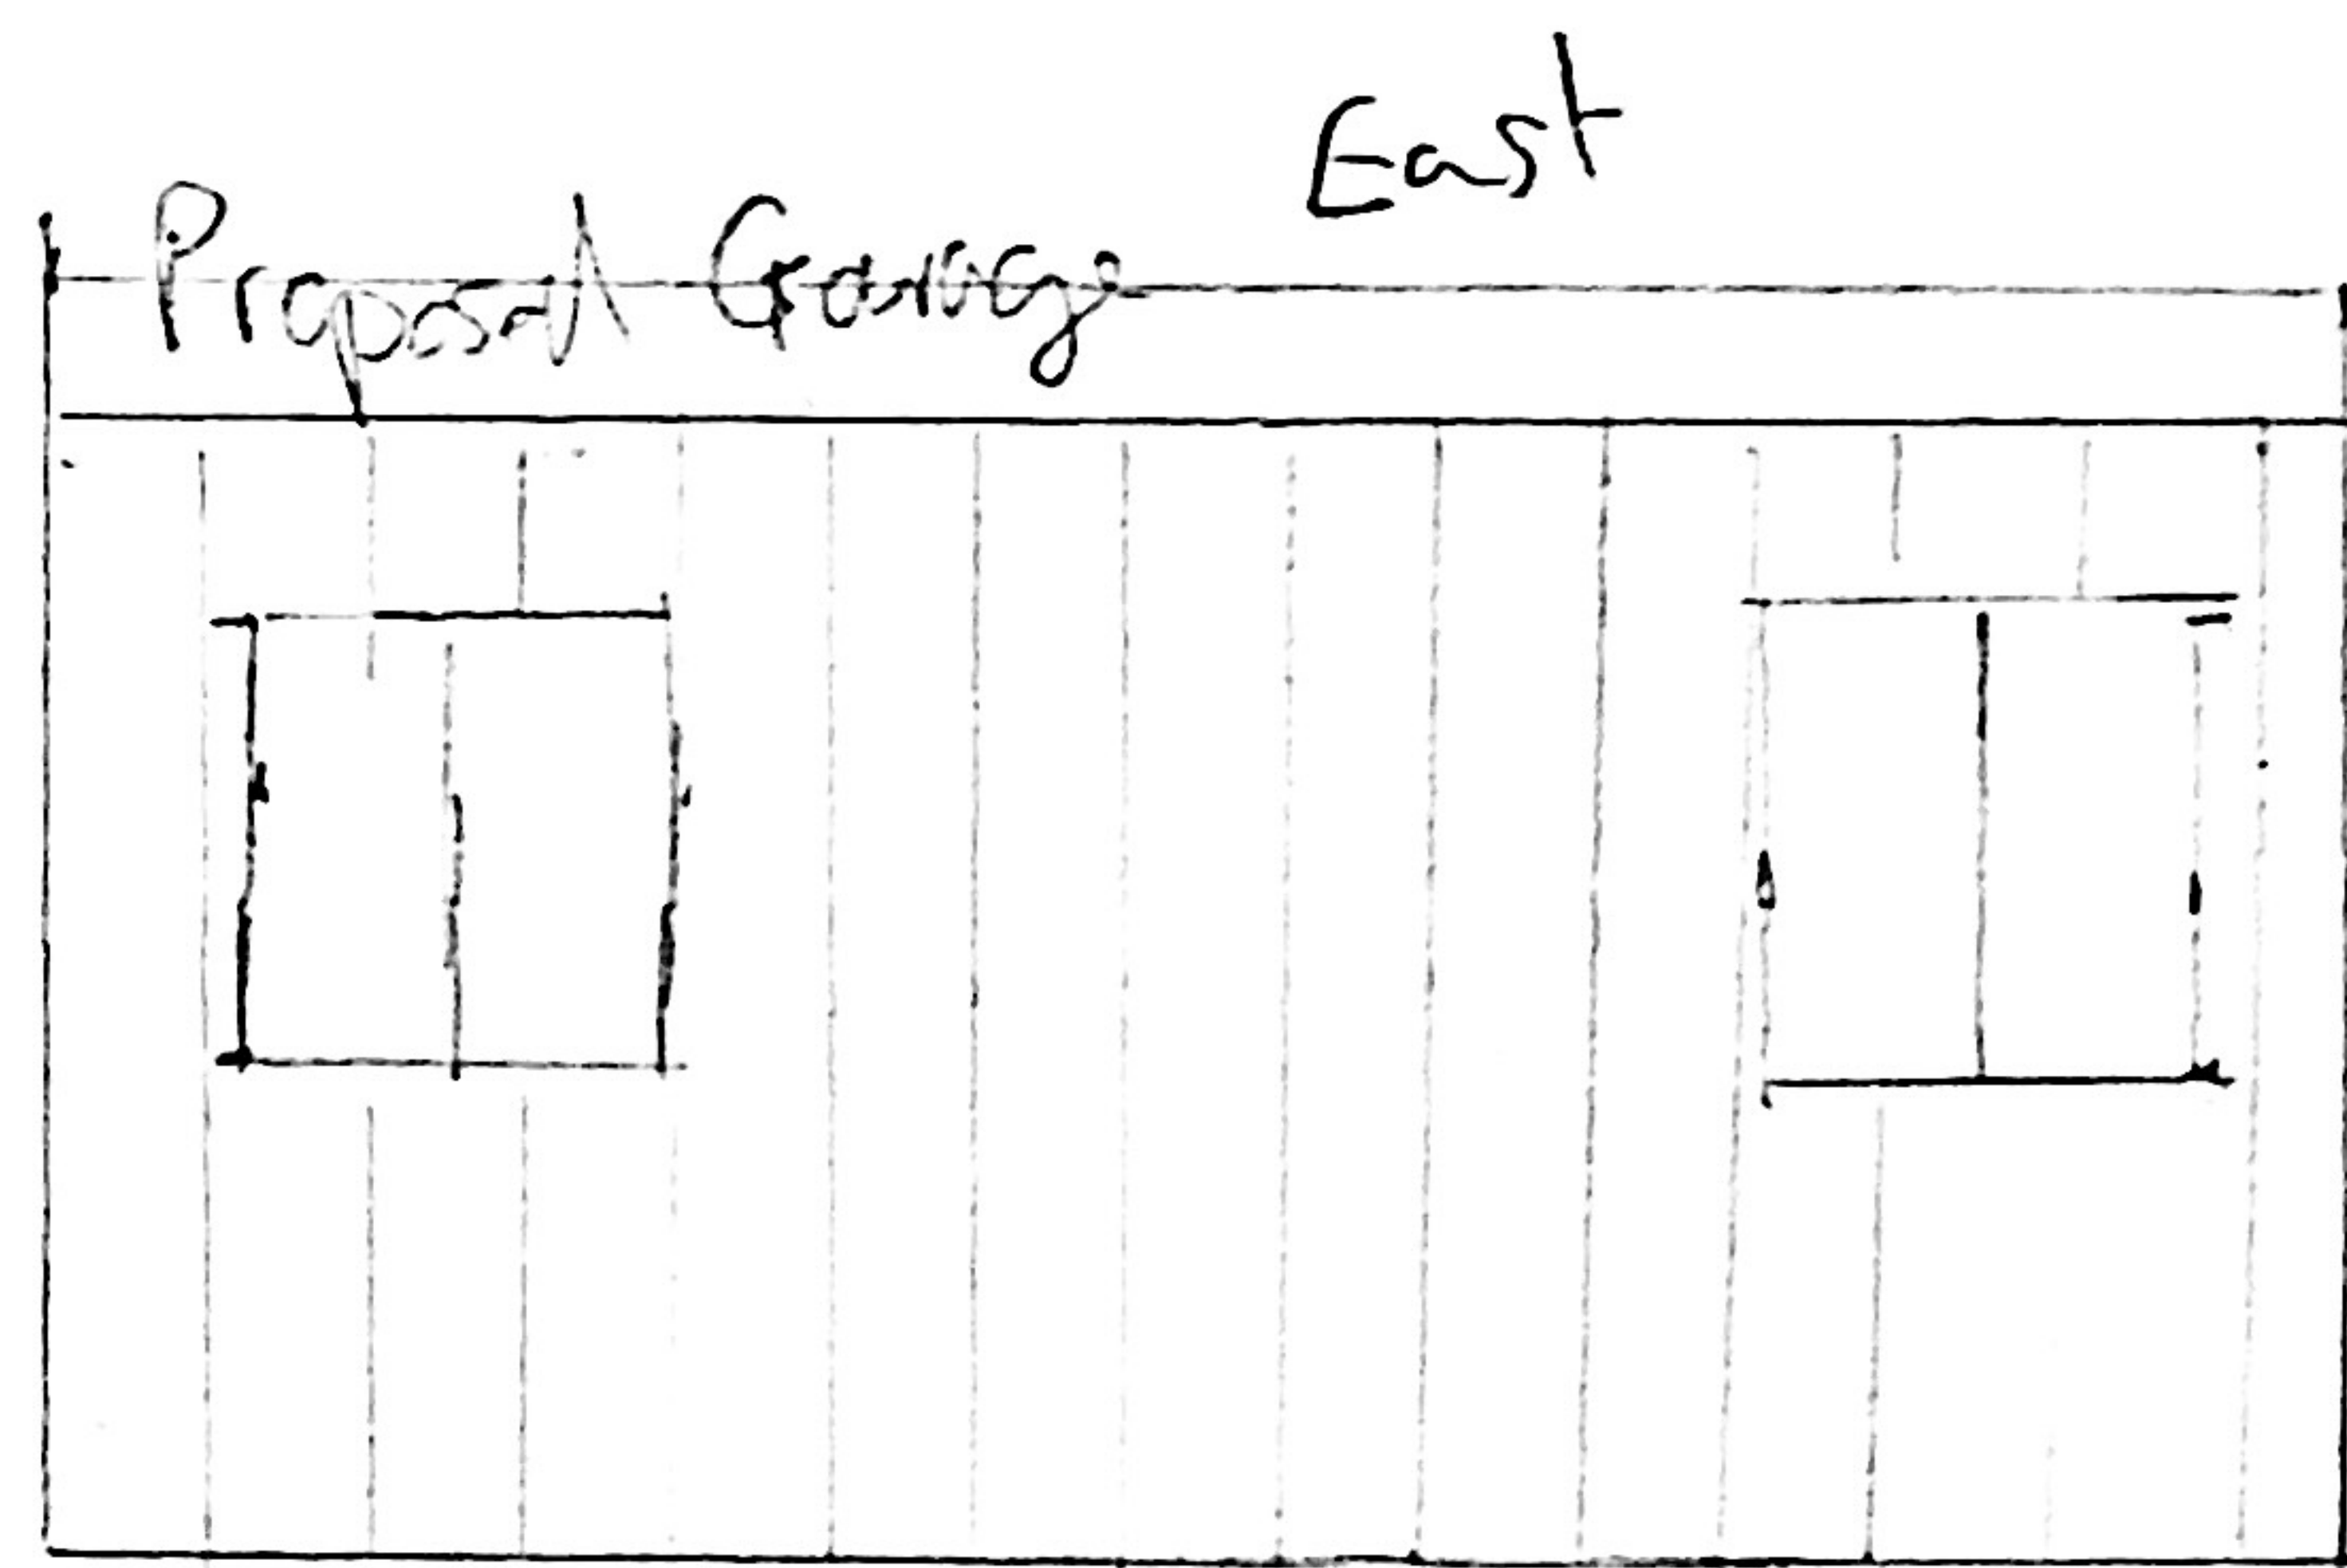