


1:50

Ref 23/00272/LBC


Garage Present
North

Vertical
cladding

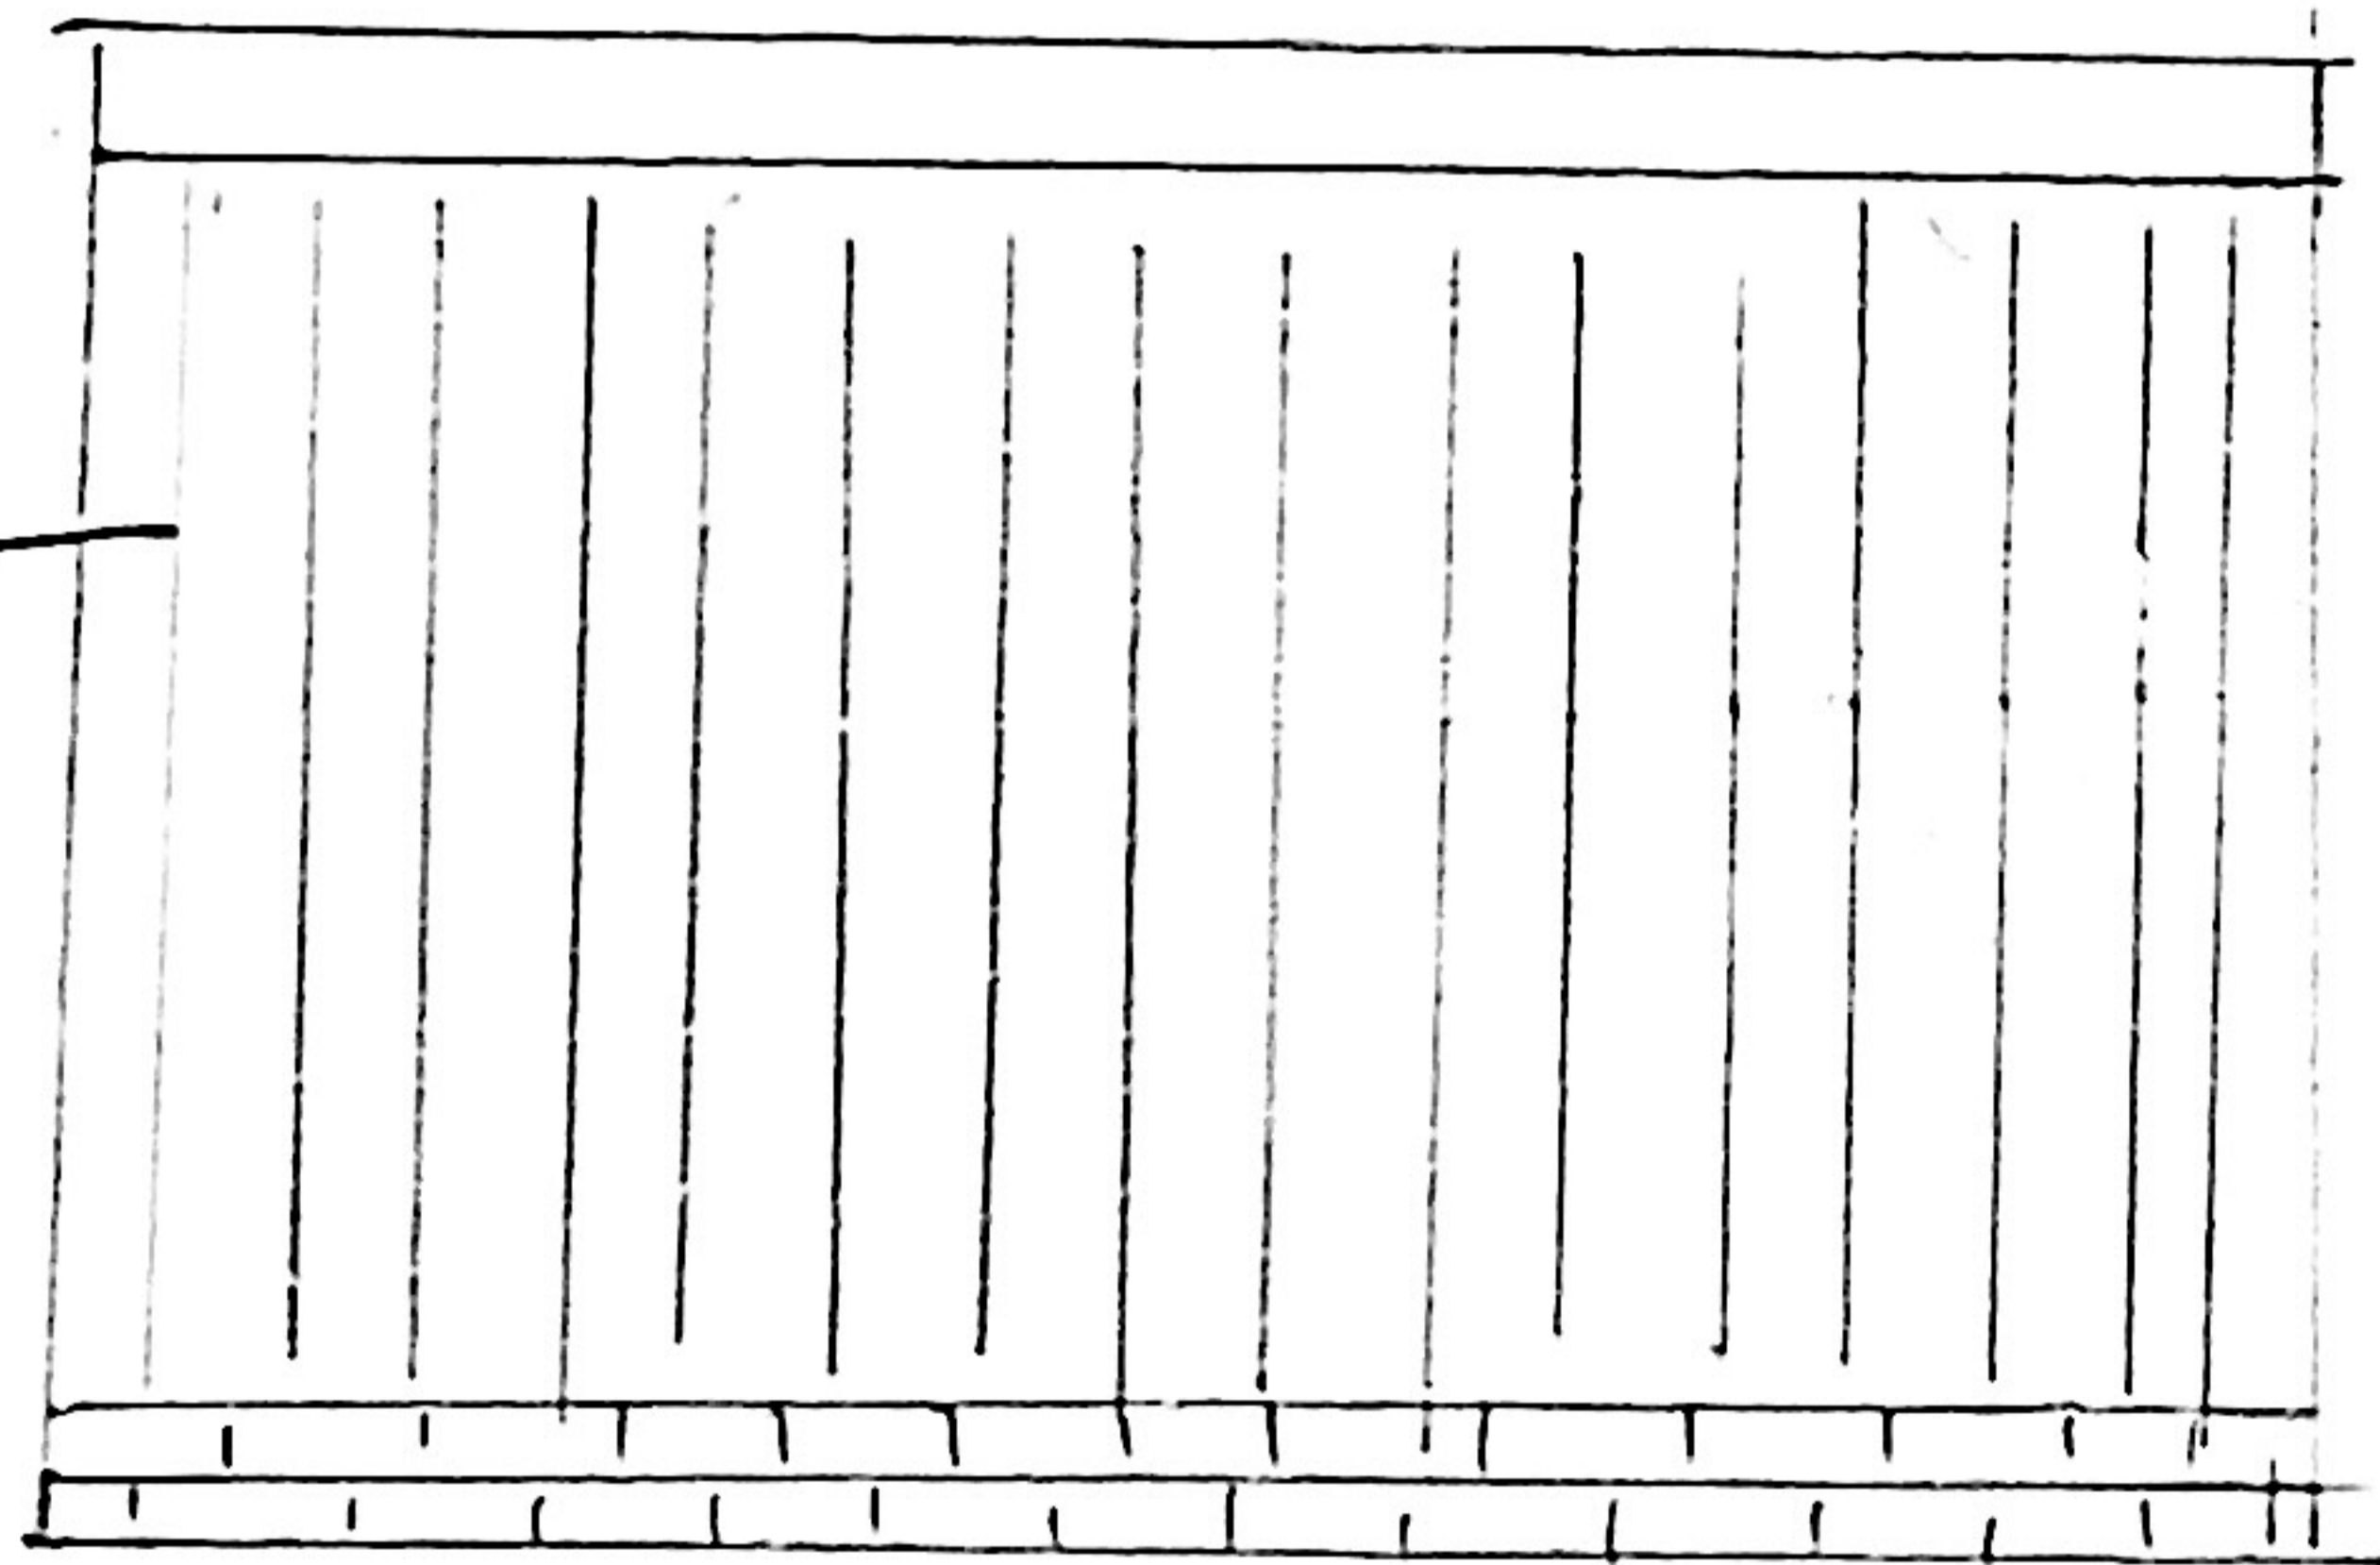

Garage Existing not yet
complete North -

Flat
Roof

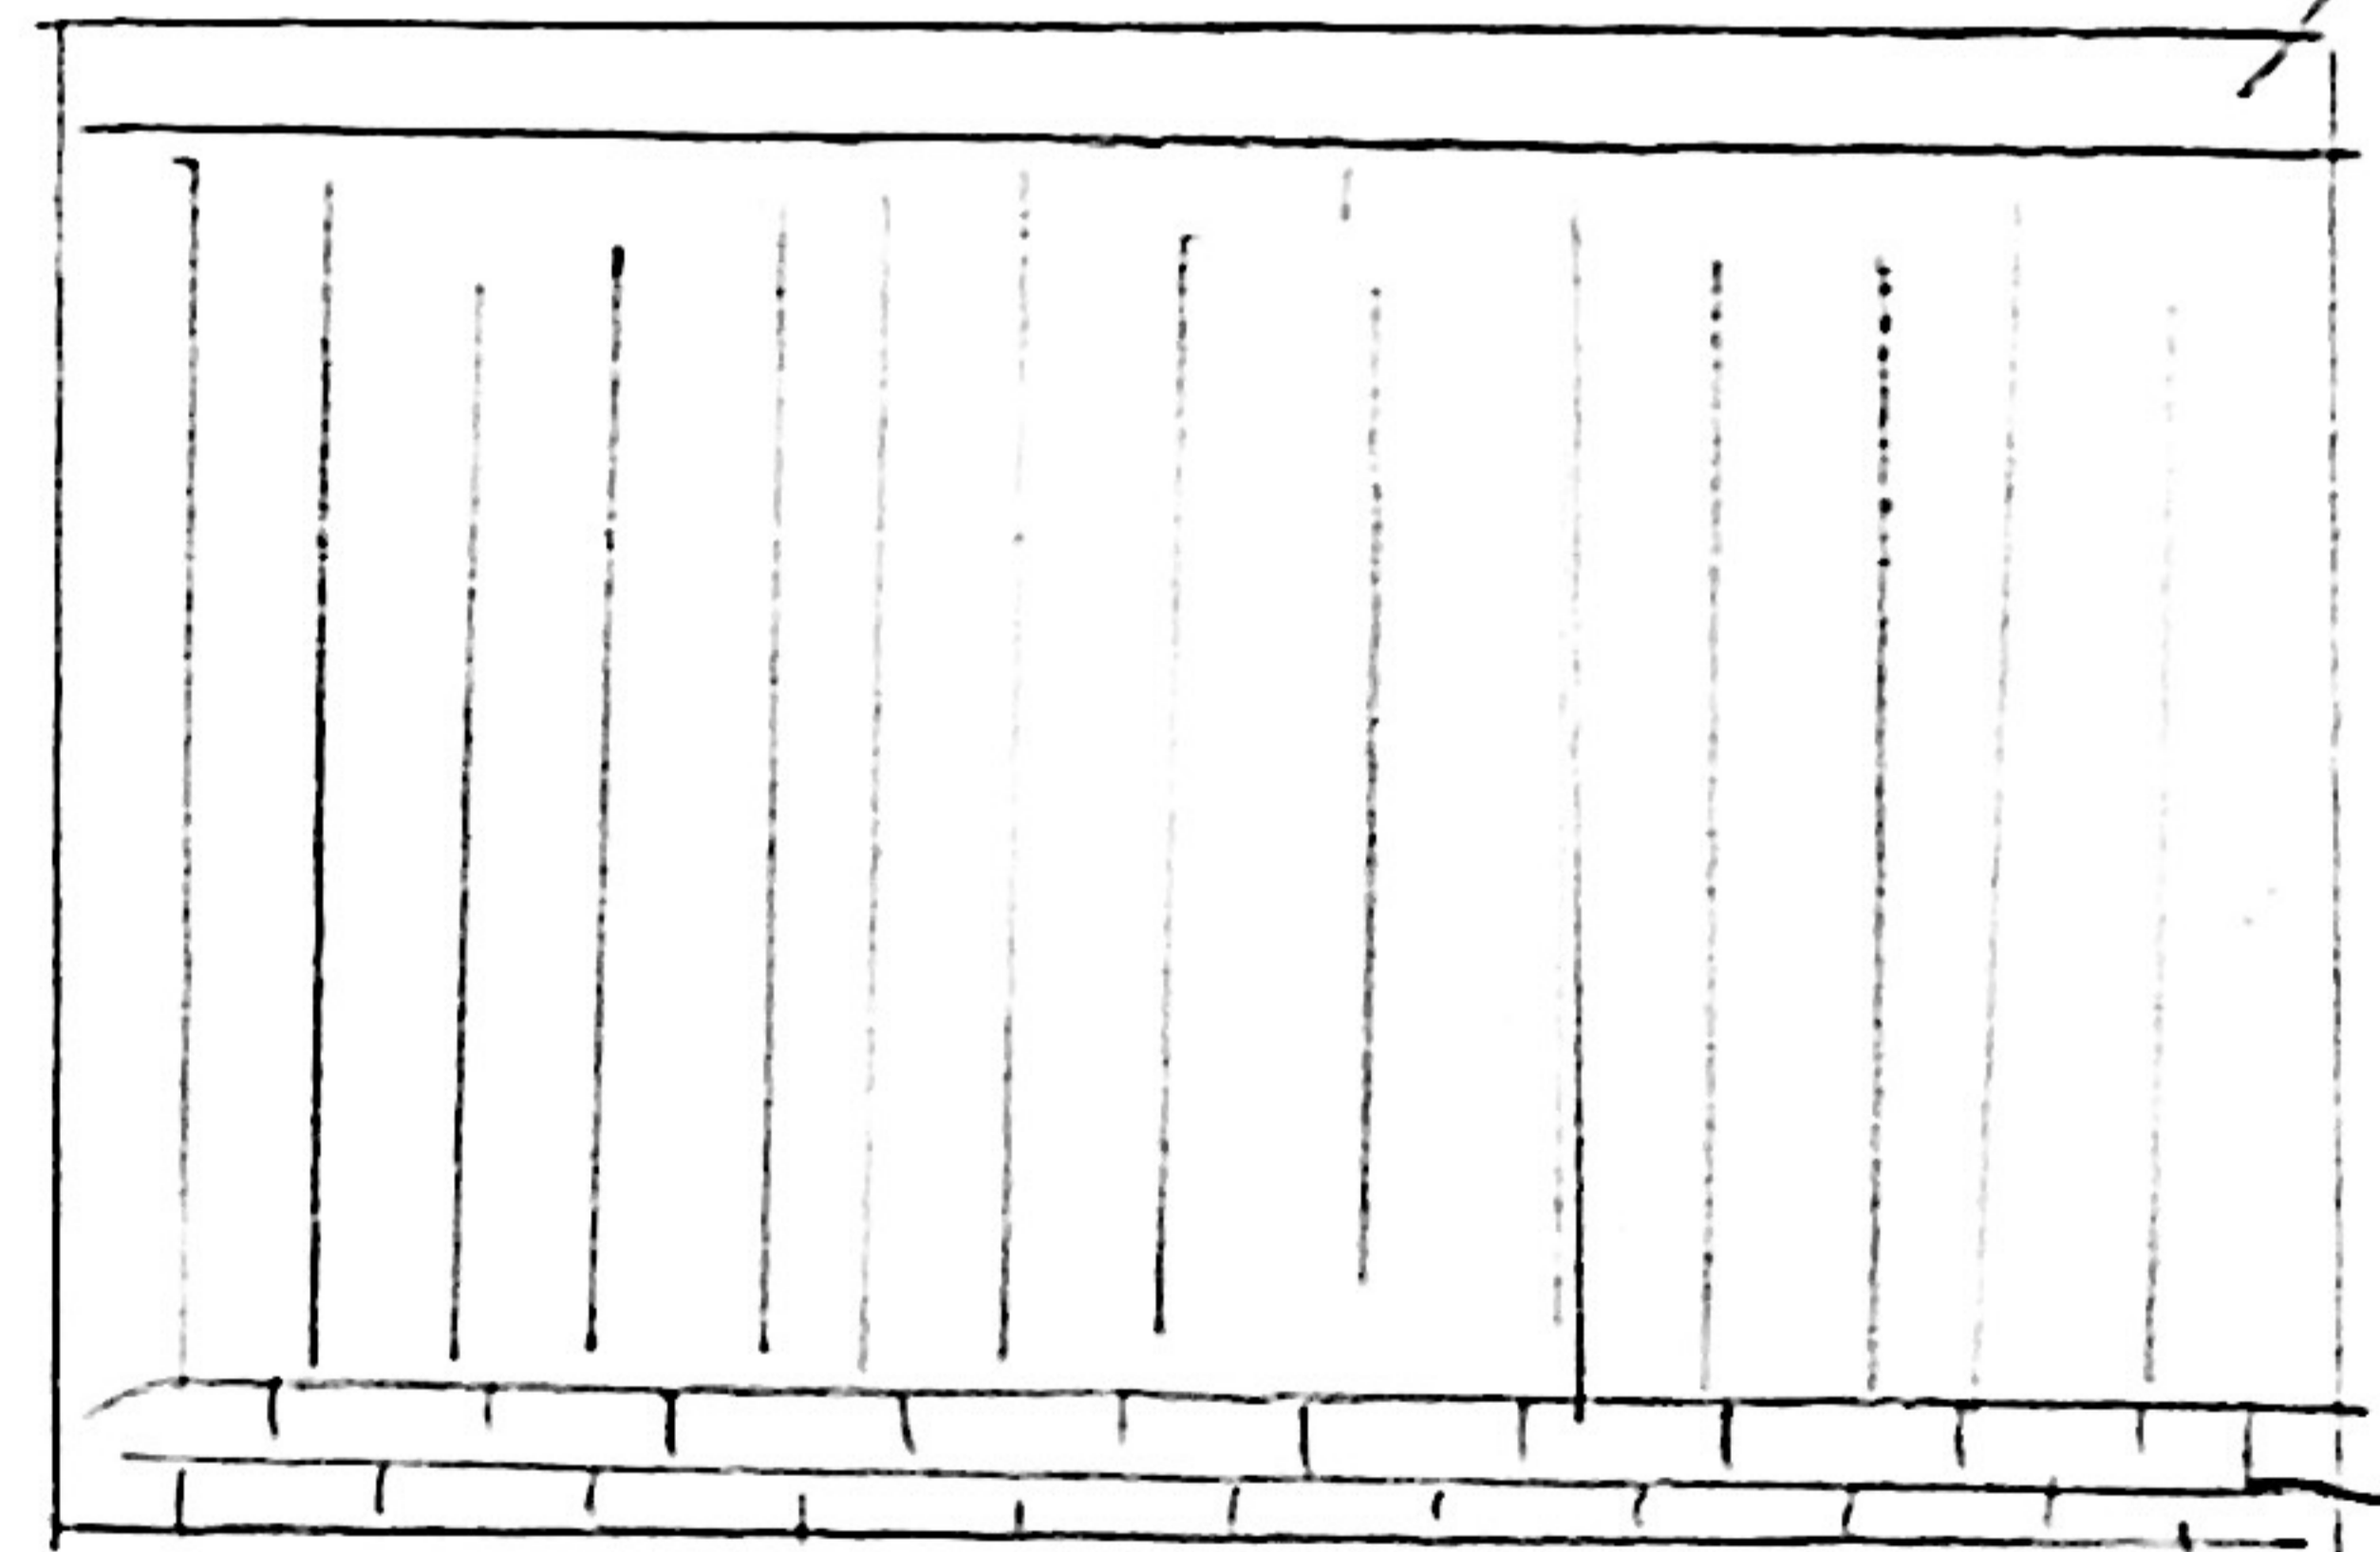

Brick
Plinth