


THE WISHING WELL HOUSE.

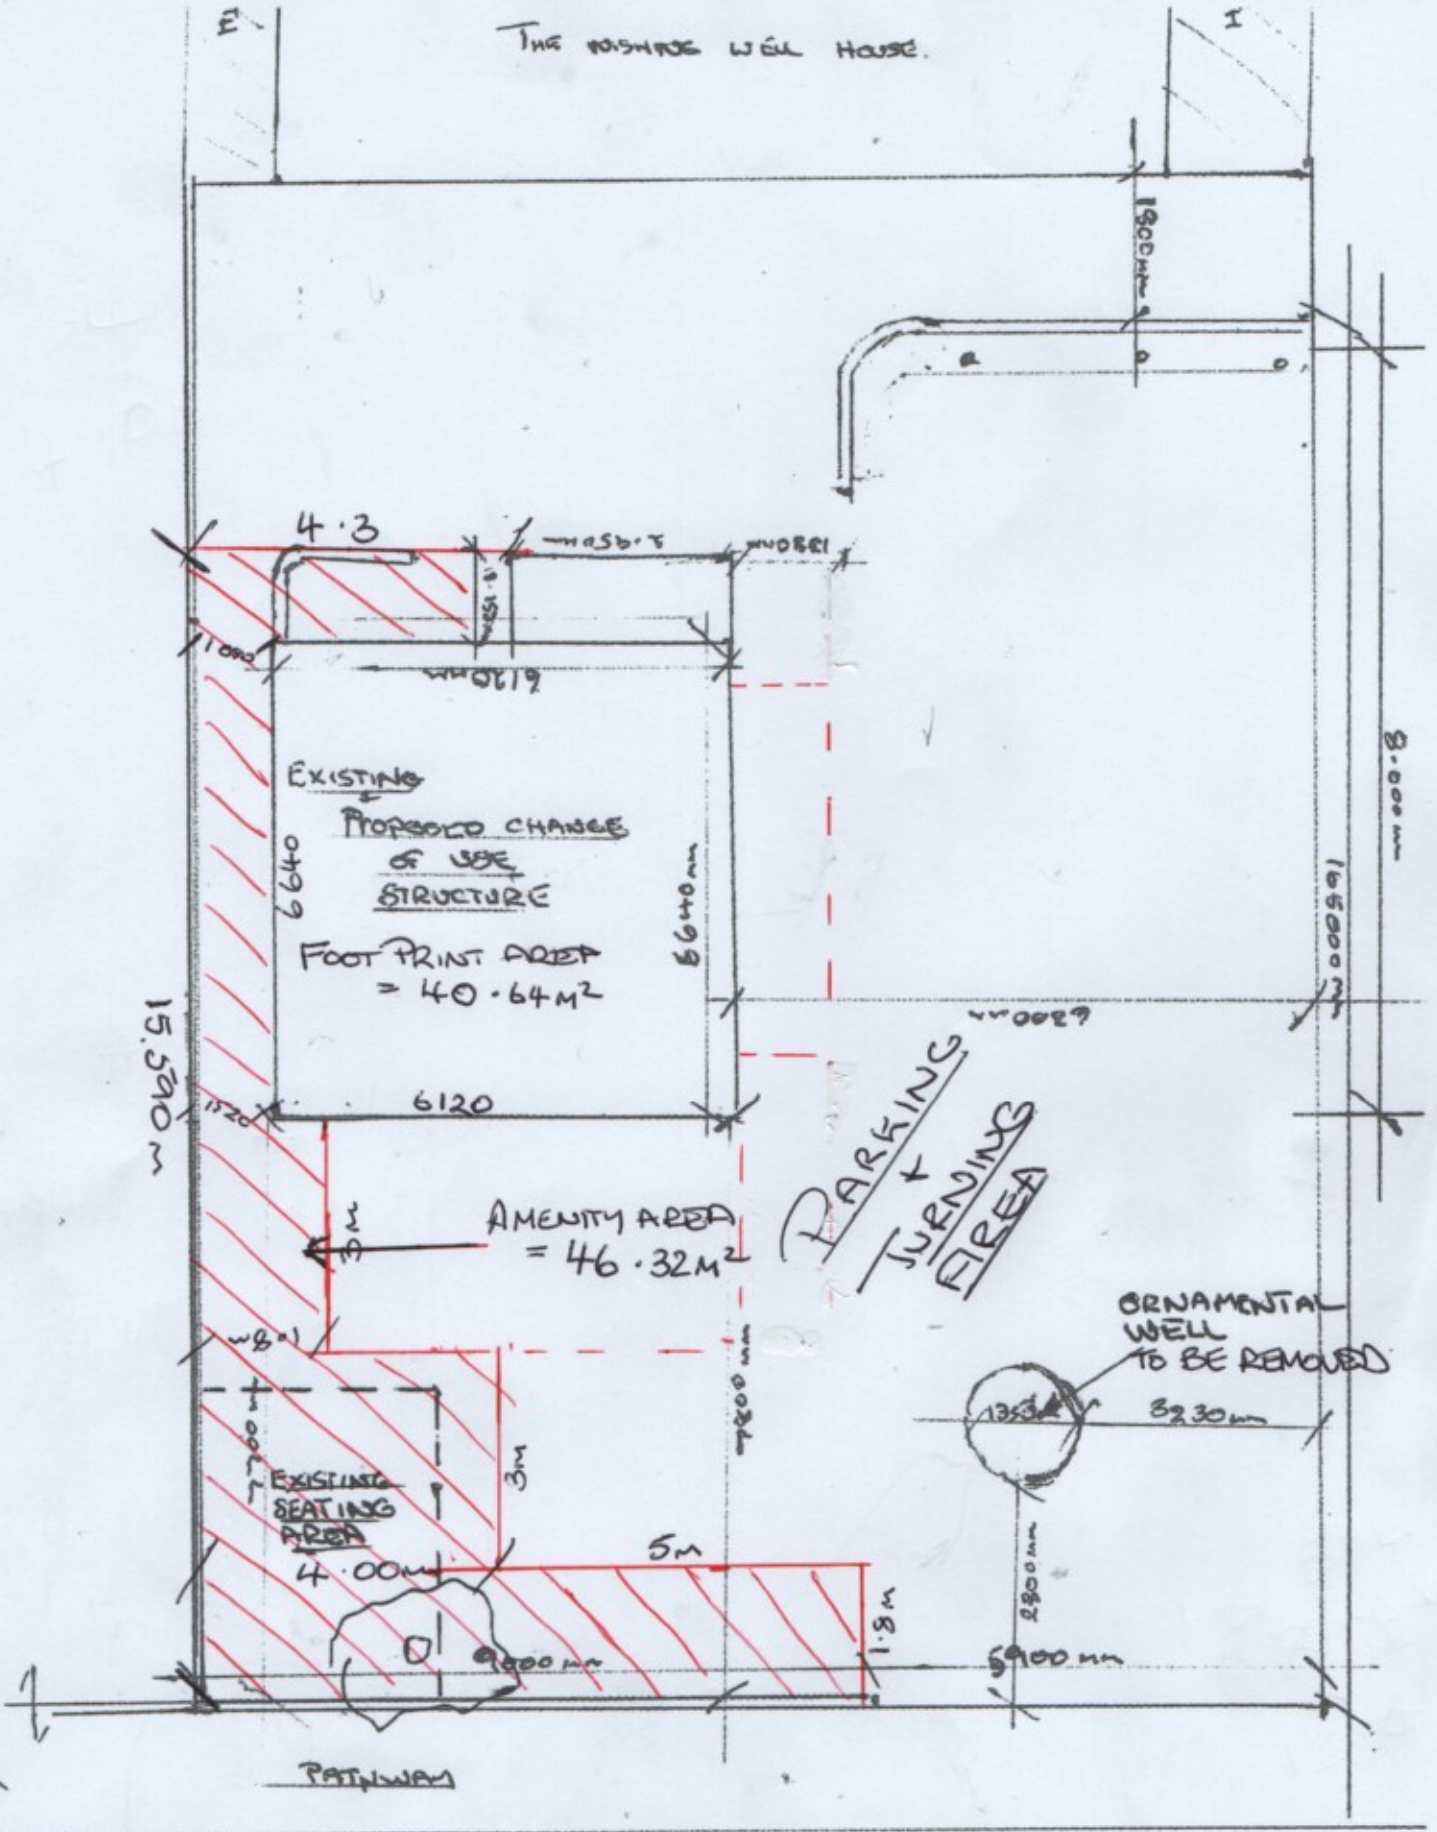

DO NOT SCALE
SCALE 1:10

HIGHWAY THE STREET
AMENITY SPACE PLAN

PROPOSED CHANGE OF
USE OF OUTBUILDING
AT
WISHING WELL THE STREET HARRISBURGH NORFOLK
FOR MR DAVID PUGH

DRW/NO
2023/16