


PROPOSED CHANGE OF USE OF OUTBUILDING  
AT  
WISHING WELL THE STREET HAPPEBURGH NORFOLK  
FOR  
MR DAVID PUGH.

DO NOT SCALE

SCALE 1:20

FIRST FLOOR EXISTING  
AND PROPOSED

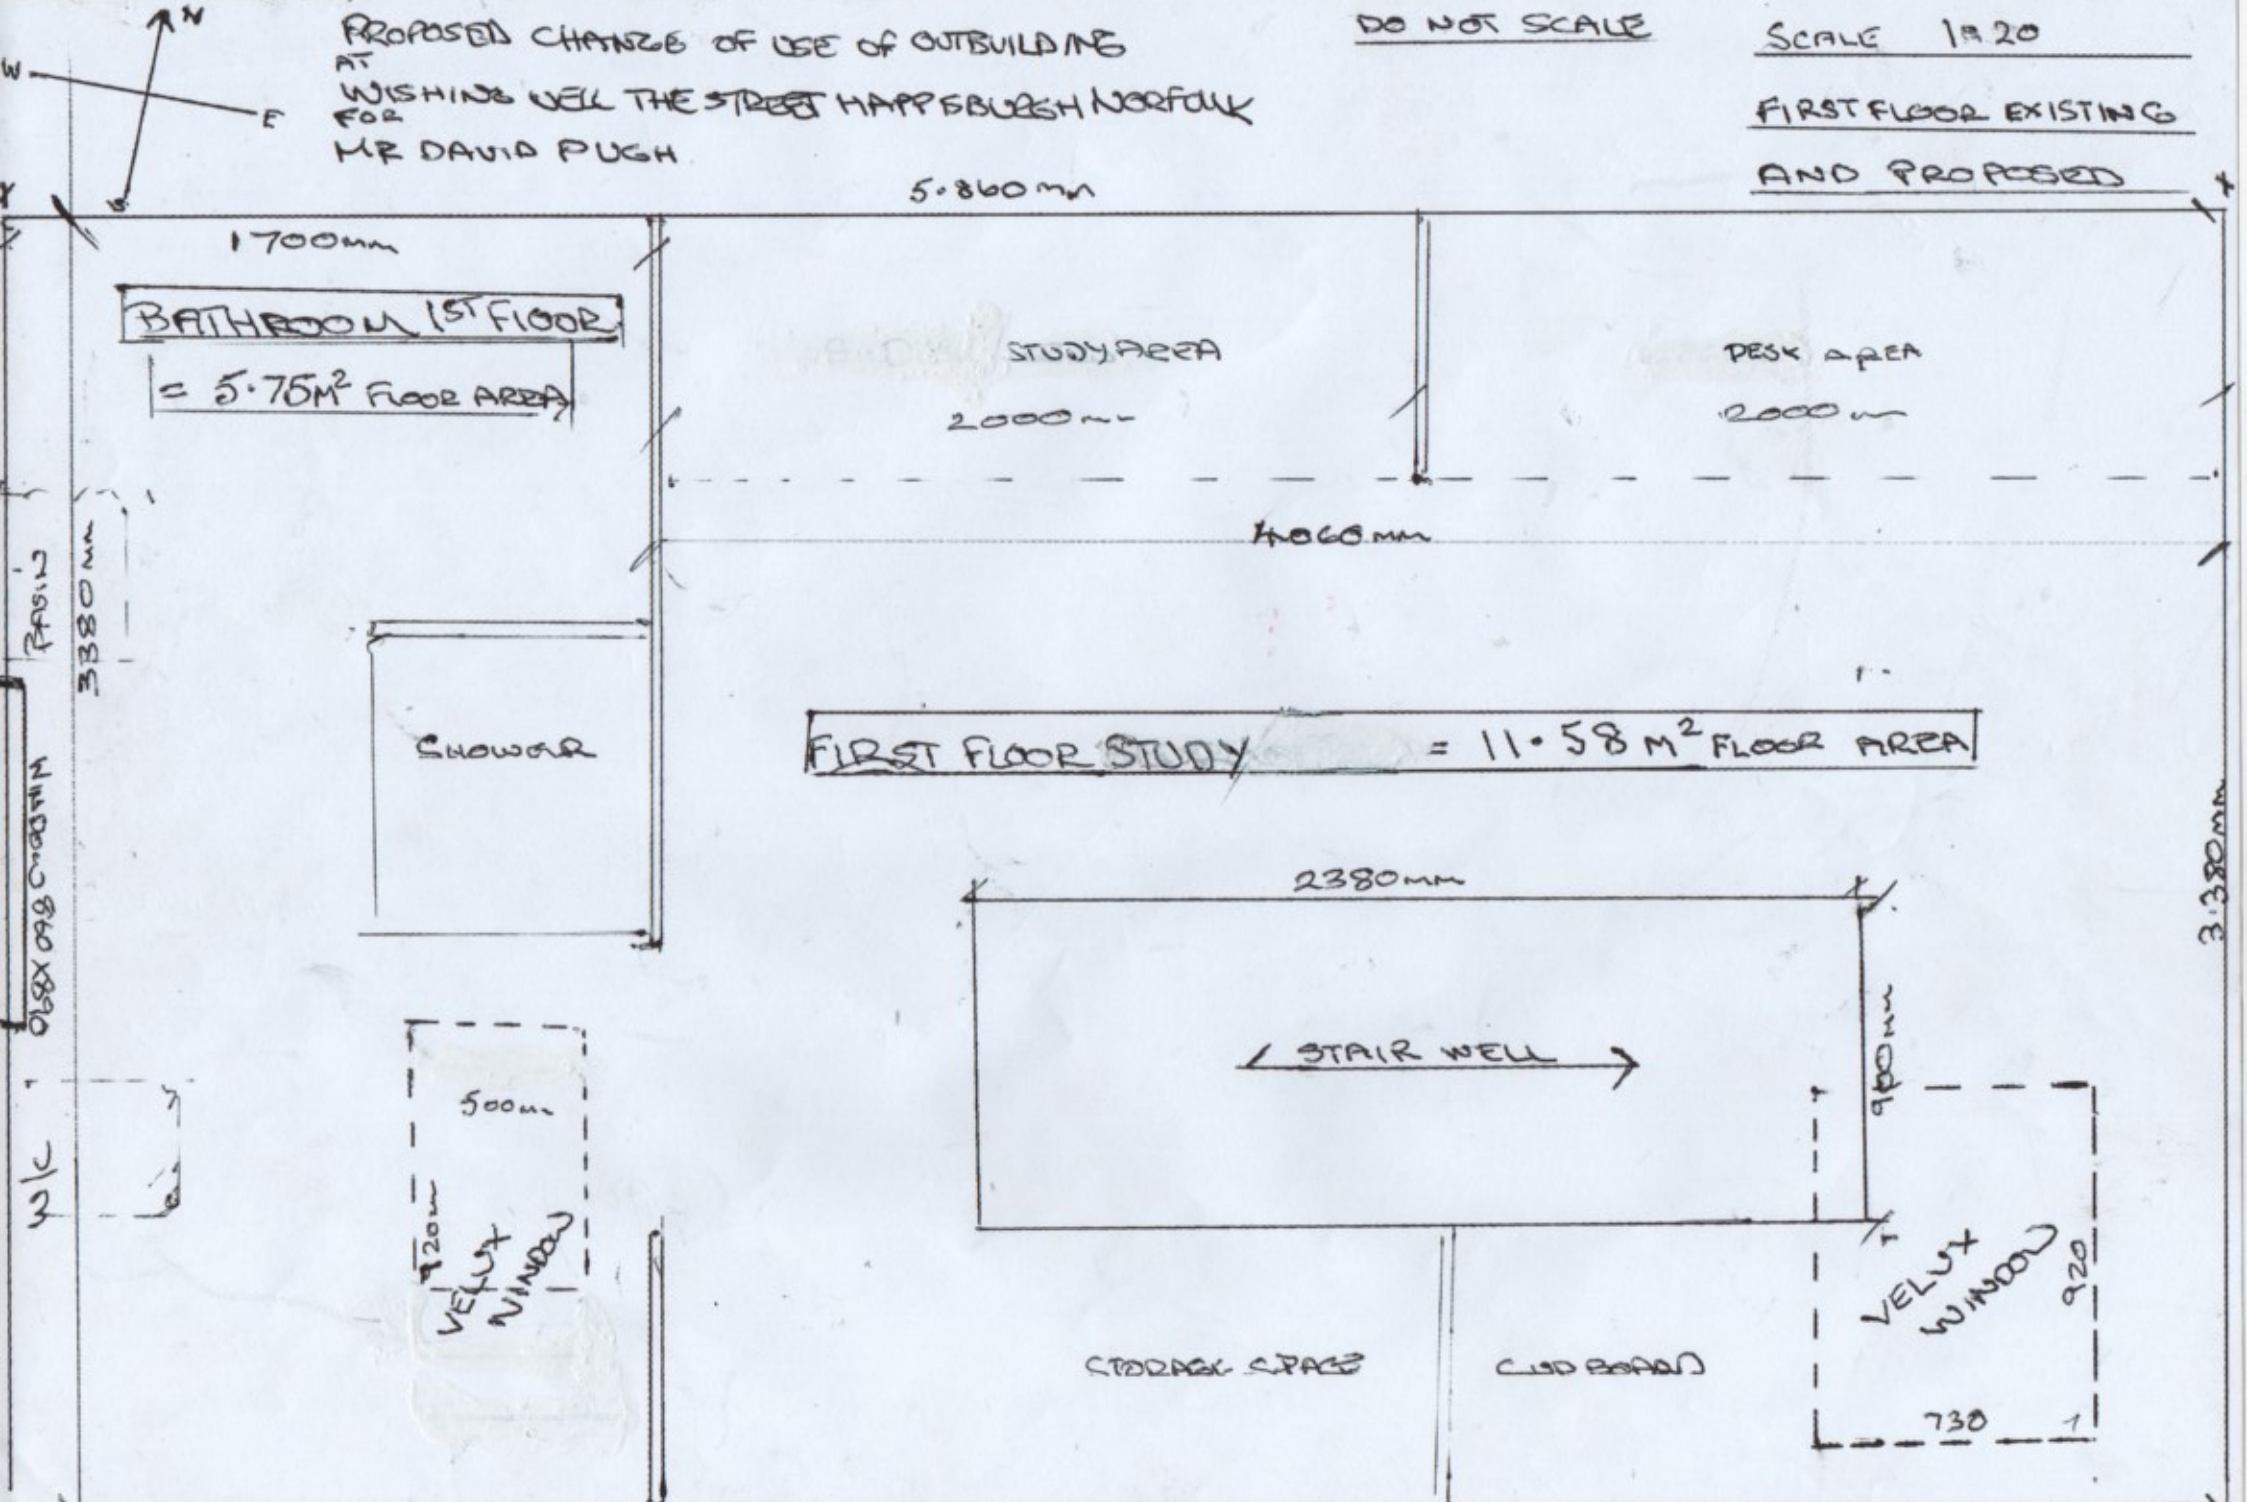

DRW/NO 2023/2 Rev(A)