
 
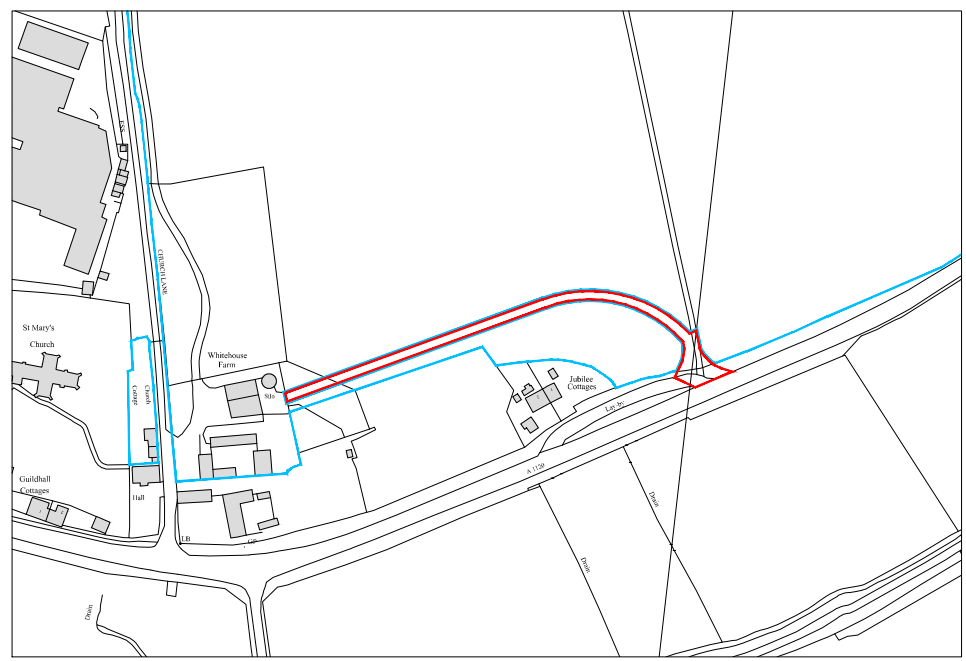


Block Plan
Scale: 1:500




NORTH


NORTH

Location Plan
Scale: 1:1250

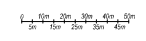

Nick Peasland		<i>ARCHITECTURAL SERVICES</i>	
Belmont House, Hall Street, Long Melford, Sudbury, Suffolk, CO10 9JF Tel: 07966 152864 Fax: 01787 211898 Email: info@nickpeasland.co.uk			
Client: Mr A Deacon			
Project: Proposed Vehicular Access to serve White House Farm, Church Lane, Earl Stonham, Suffolk, IP14 5ED			
Subject: Block Plan And Location Plan			
DRAWN	MJM	REVISIONS:	
DATE	Aug 2022	Rev C: 24.03.2023 - Drawing Updated	
SCALES	As Shown	ISSUE	at A1
DRAWING No. 2787/01			