





SIDE ELEVATION




REAR ELEVATION

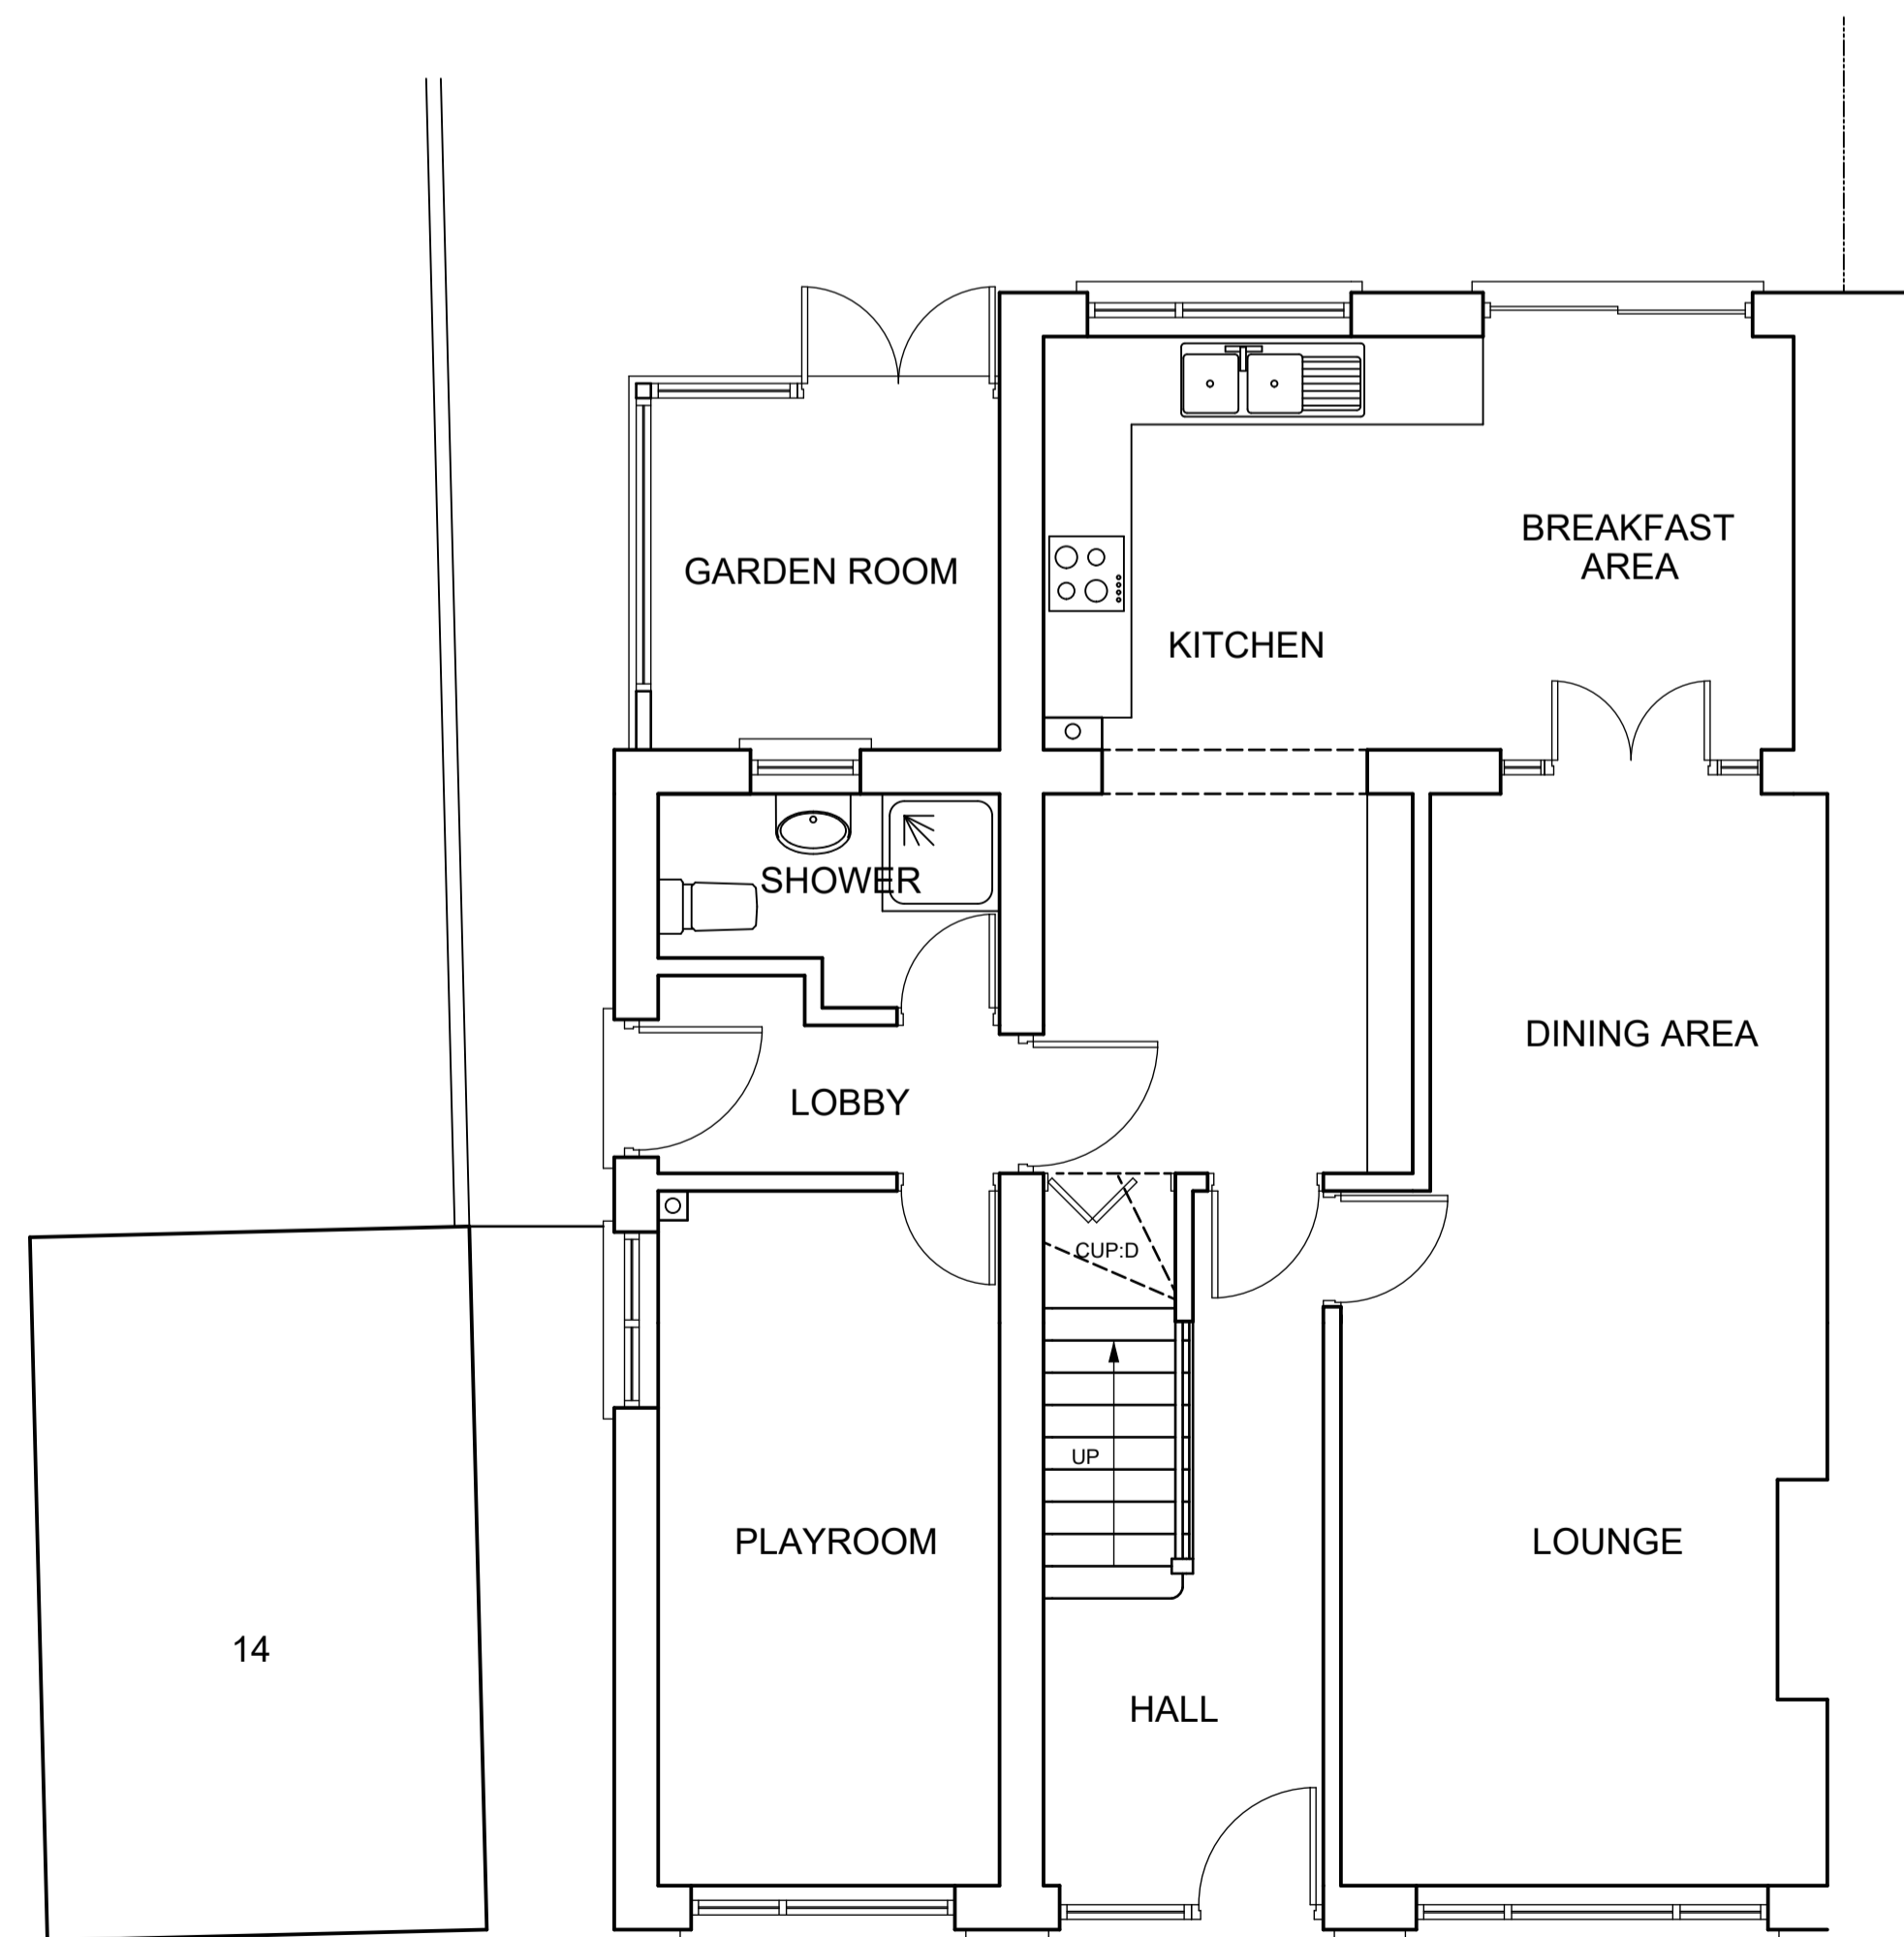

GROUND FLOOR PLAN

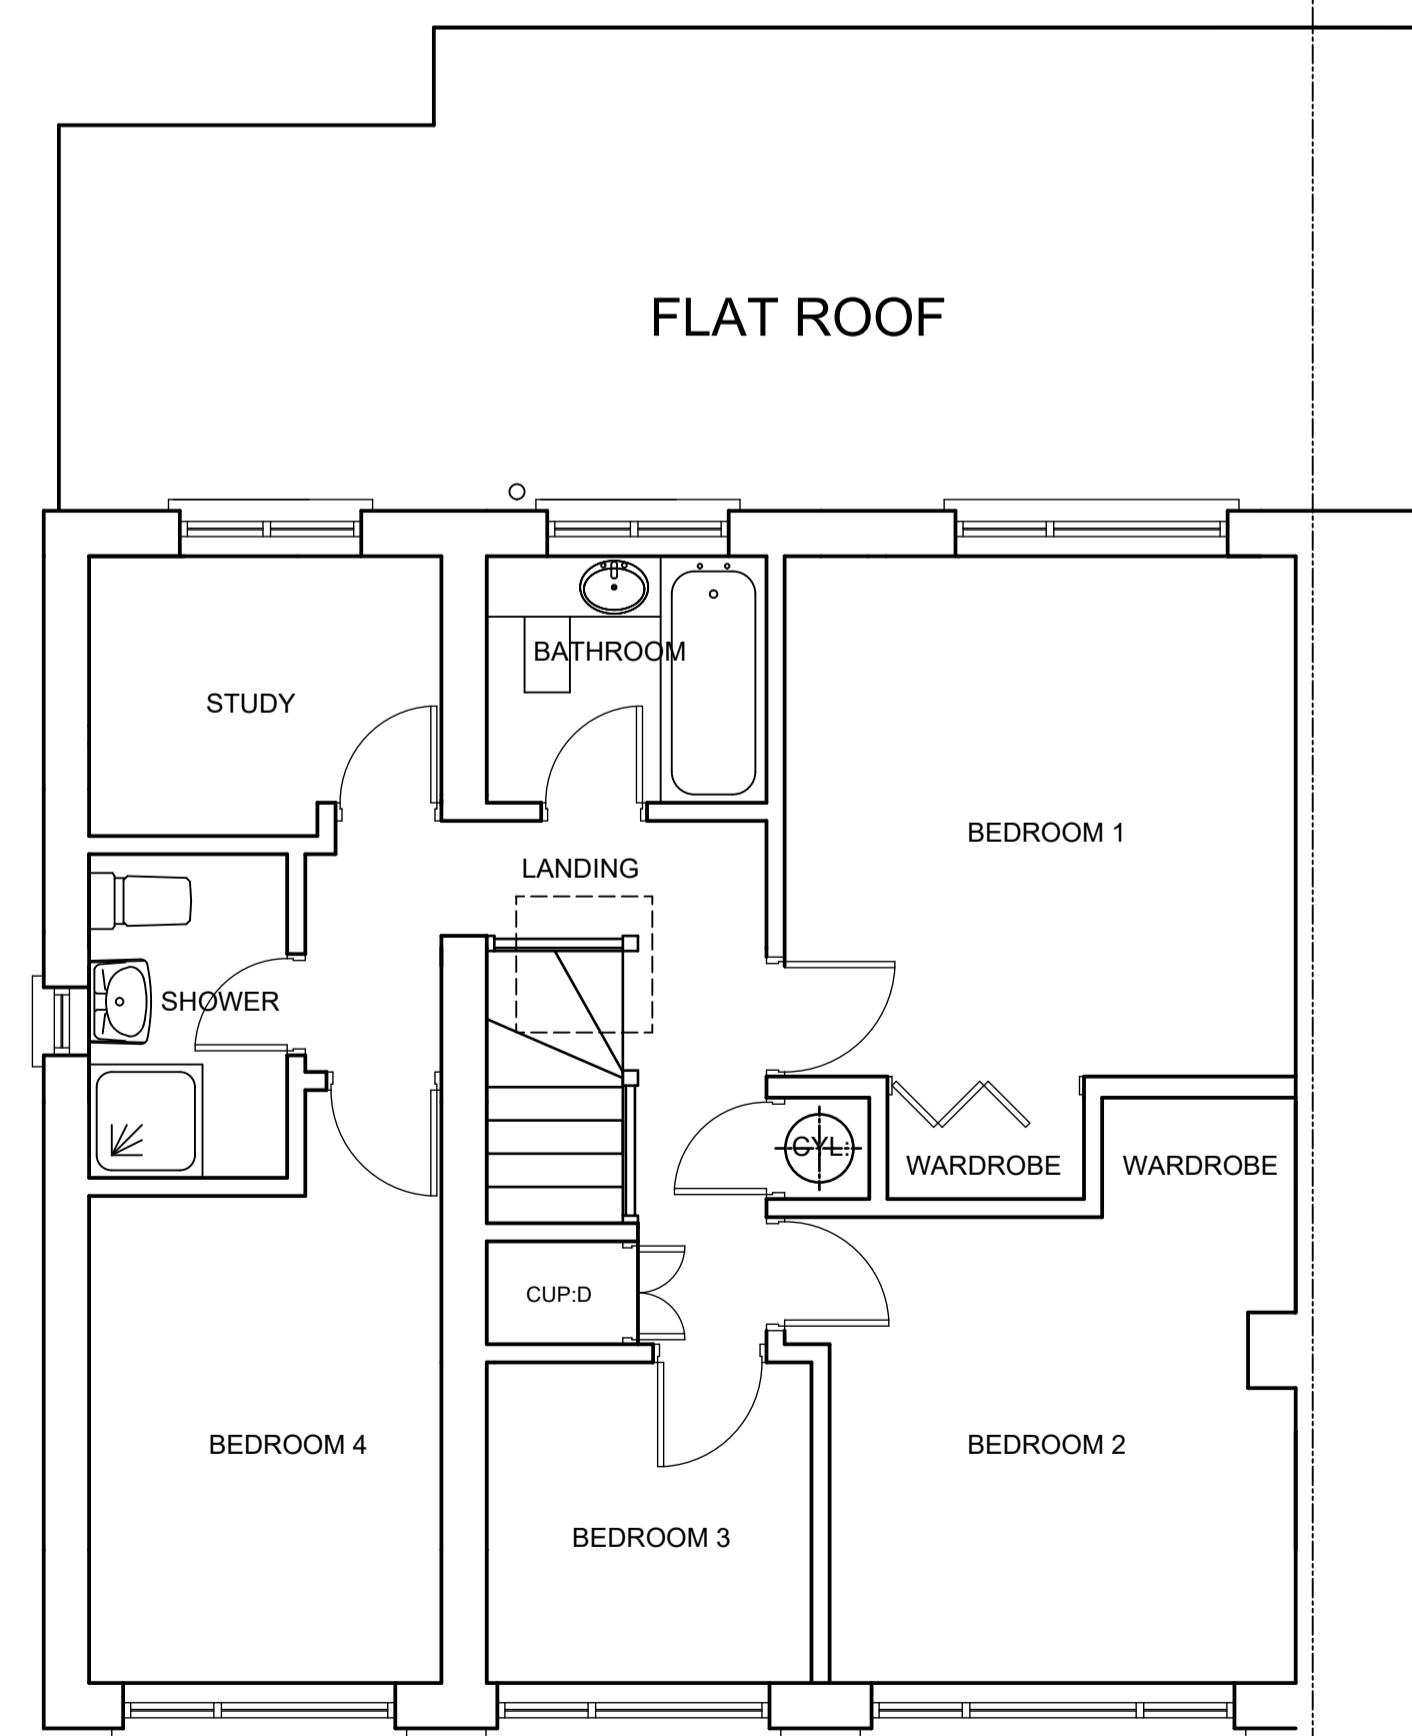

FIRST FLOOR PLAN

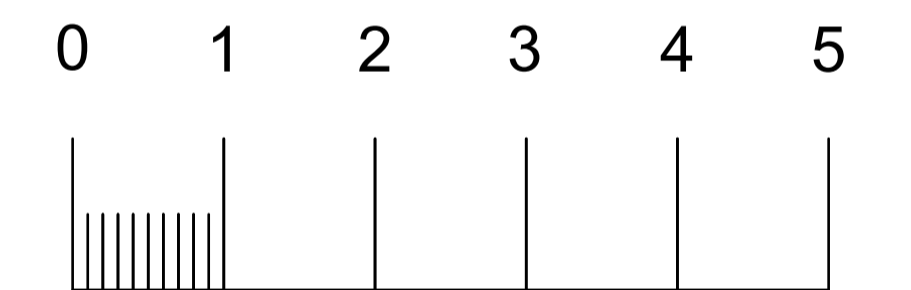

METRIC SCALE BAR 1:50

PHILBIN CHAMPION ASSOCIATES
 ROSE COTTAGE
 HUNDON ROAD
 KEDINGTON
 SUFFOLK
 CB9 7QT TEL: 01440 703599
 philbin.pj@gmail.com

EXISTING ELEVATIONS AND
 FLOOR PLANS OF
 15 BARTON GROVE KEDINGTON
 CB9 7PT

DRAWING	AZ/2315/1
DATE	NOVEMBER 2022
SCALE	1:50