

concrete tiles to match existing

HardiePlank Grey Slate cladding in Cedar finish

Velux rooflight


concrete tiles to match existing

facing brickwork to match existing


SIDE ELEVATION FACING N°14

SIDE ELEVATION FACING N°16

ALL NEW WINDOWS AND EXTERNAL DOORS ARE TO BE WHITE UPVC FRAMED DOUBLE GLAZED UNITS SUPPLIED AND FITTED BY SPECIALIST MANUFACTURER

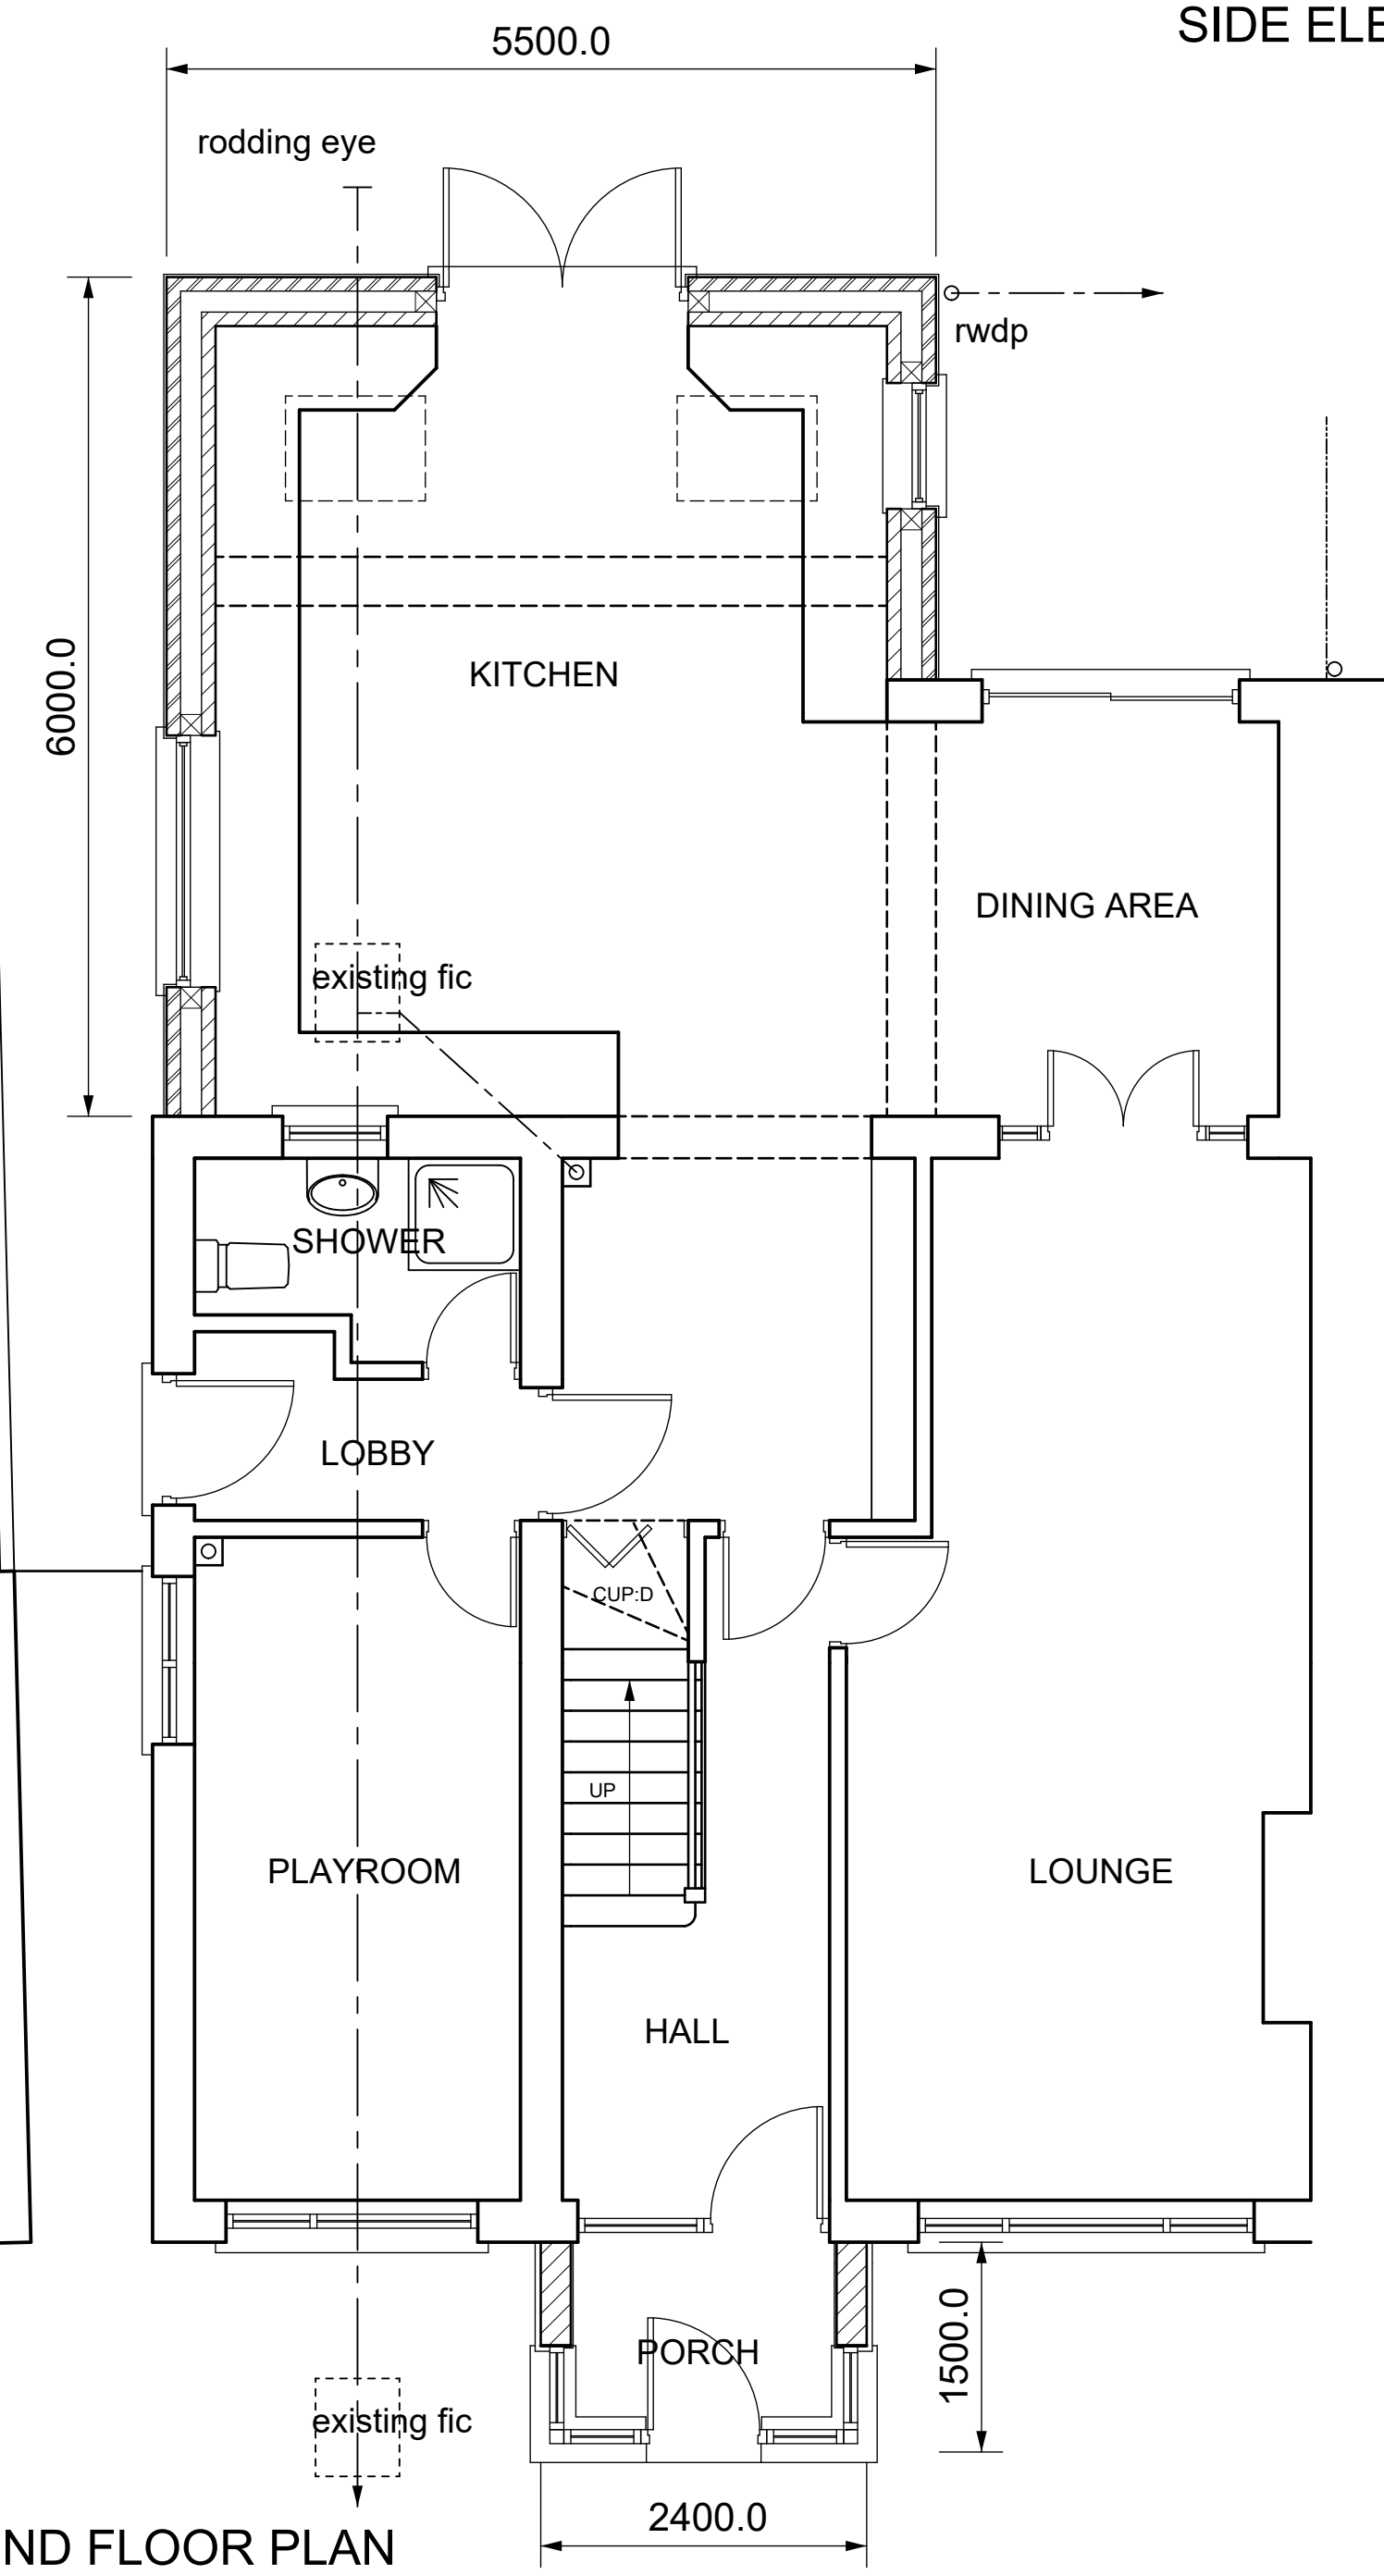


GROUND FLOOR PLAN

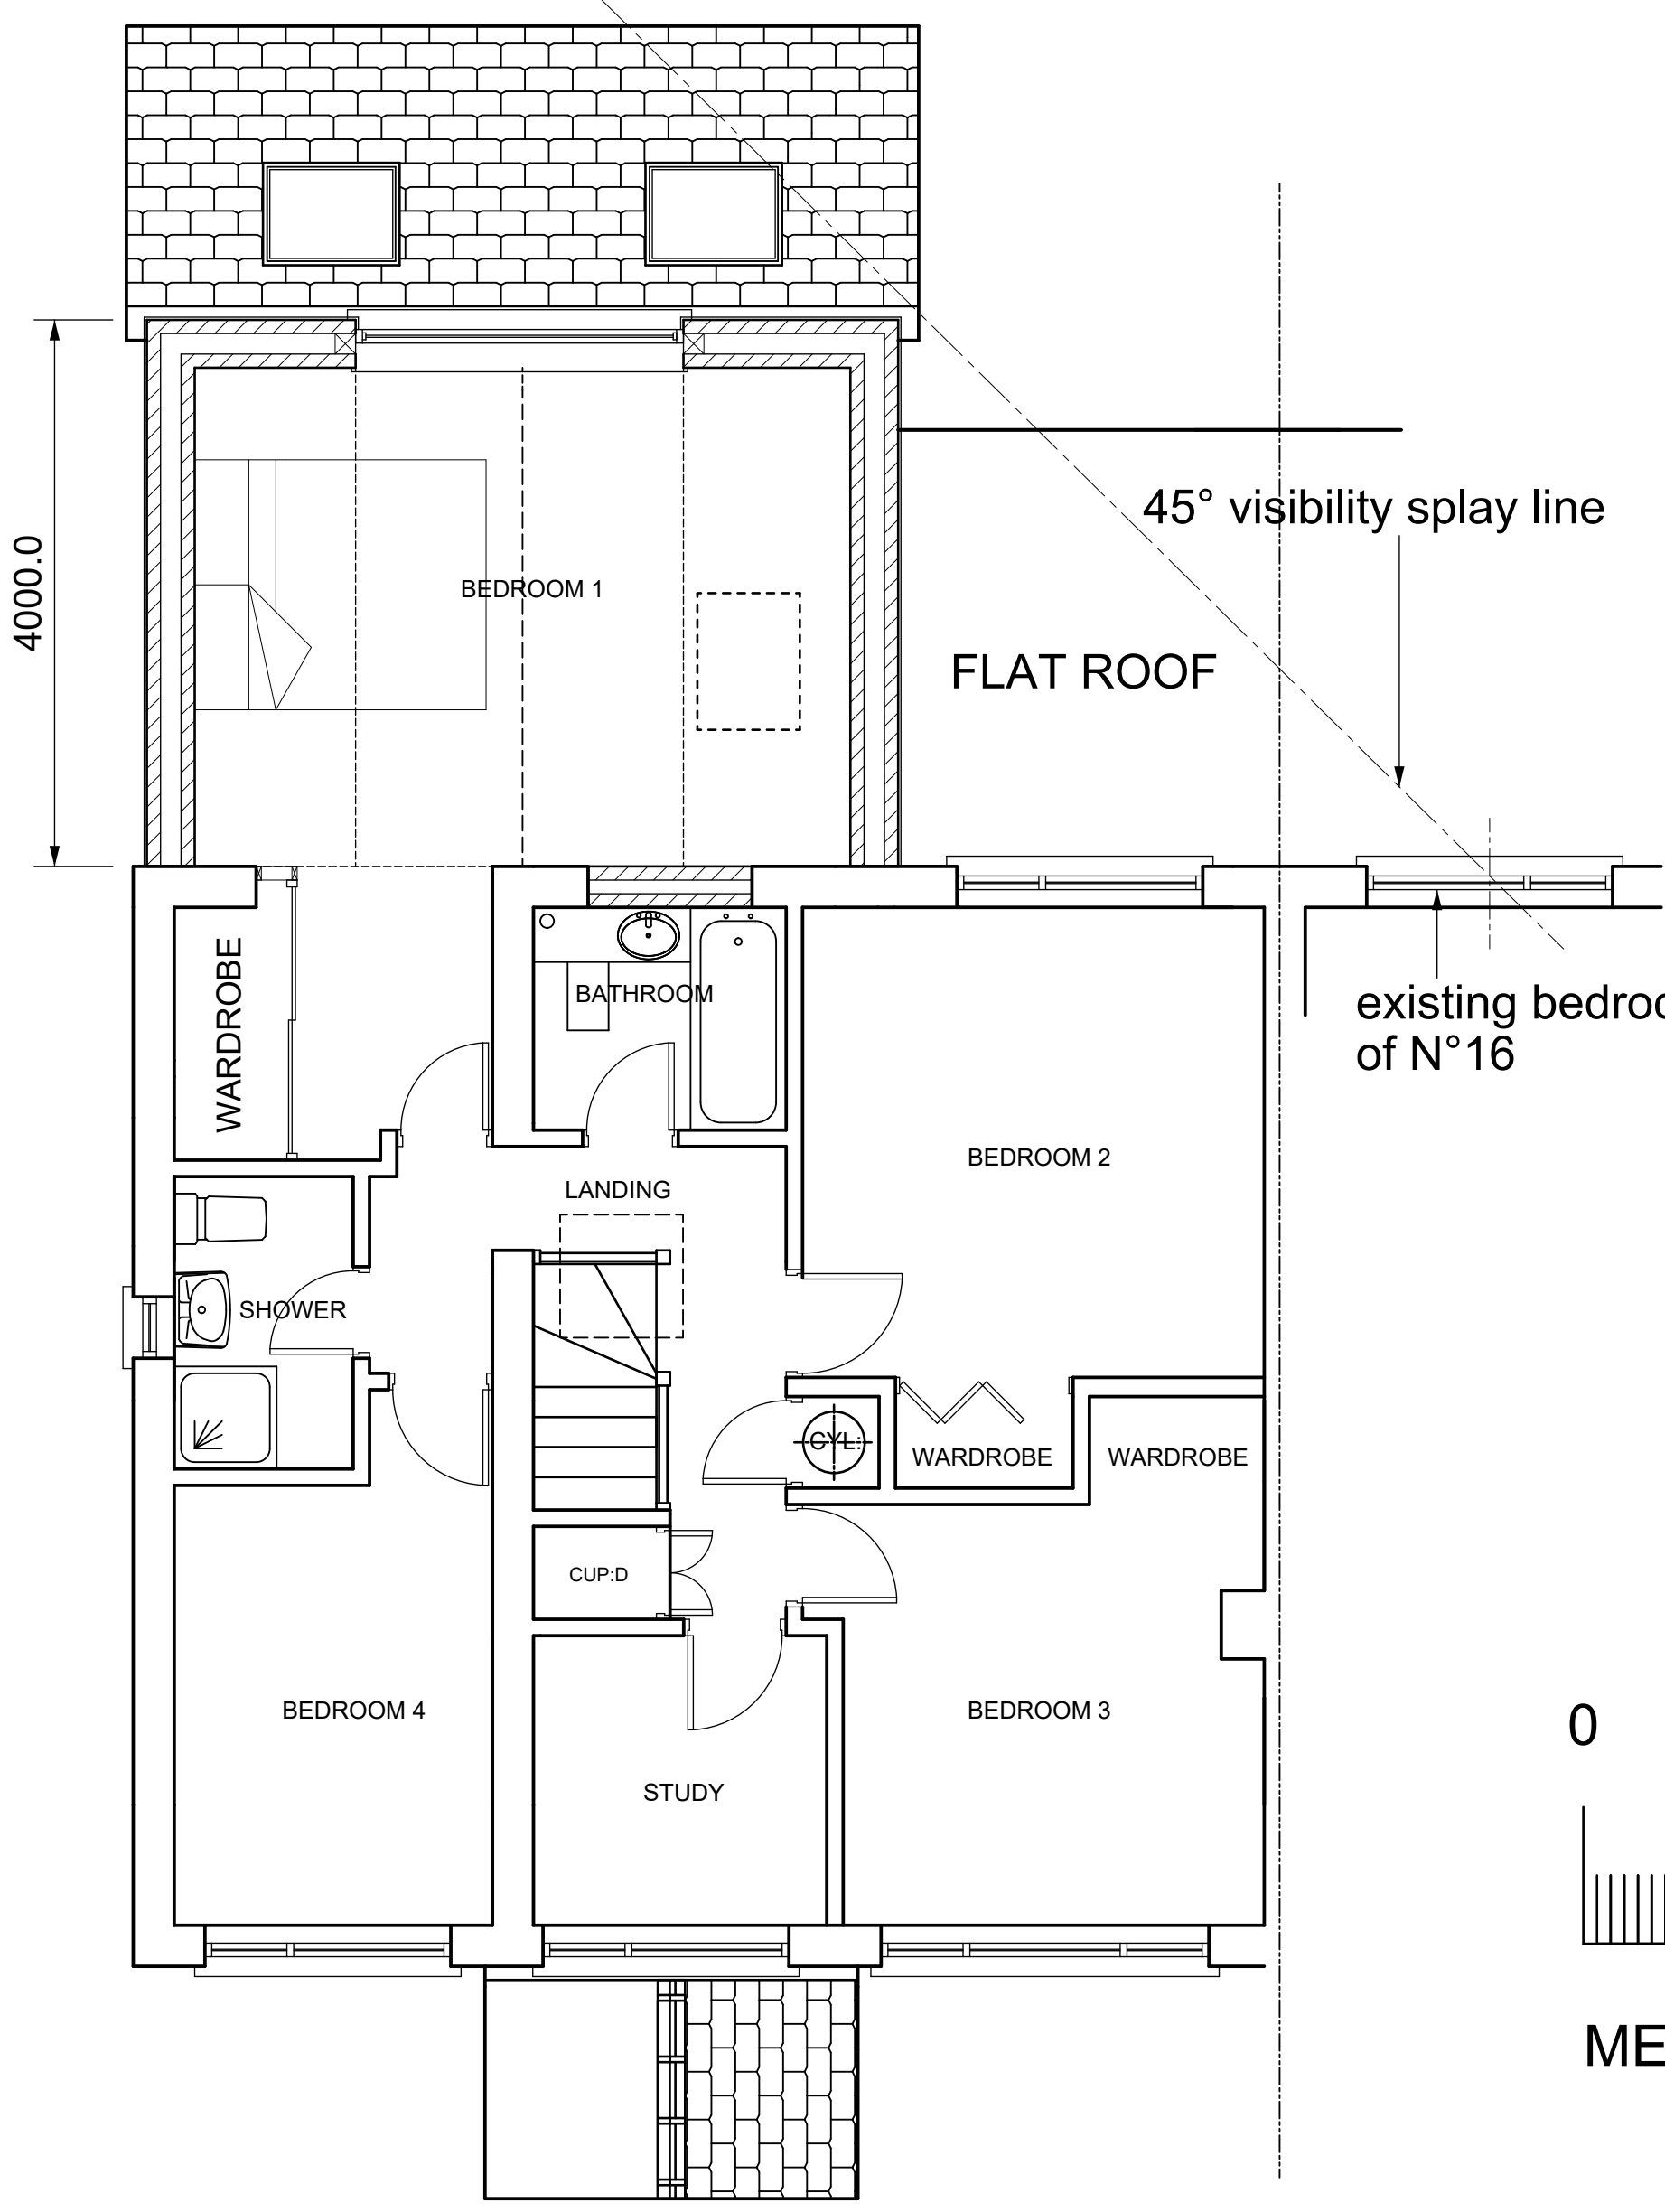

FIRST FLOOR PLAN



REAR ELEVATION

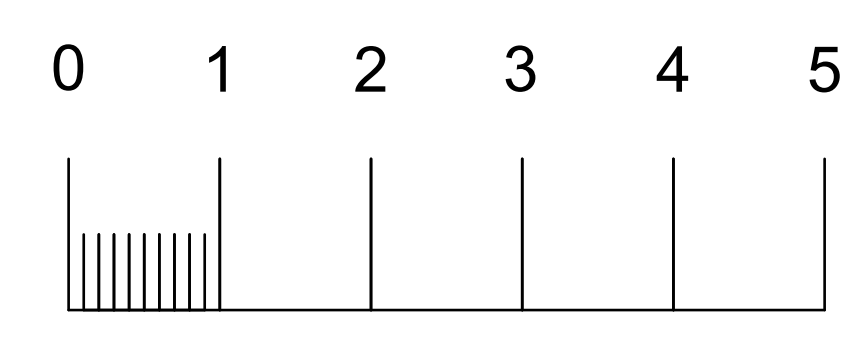

METRIC SCALE BAR 1:50

PHILBIN CHAMPION ASSOCIATES  
 ROSE COTTAGE  
 HUNDON ROAD  
 KEDINGTON  
 SUFFOLK  
 CB9 7QT TEL: 01440 703599  
 philbin.pj@gmail.com

PROPOSED FLOOR PLANS AND ELEVATIONS OF 15 BARTON GROVE KEDINGTON SUFFOLK CB9 7PT	
DRAWING	AZ/2315/2
DATE	MARCH 2023
SCALE	1:50