
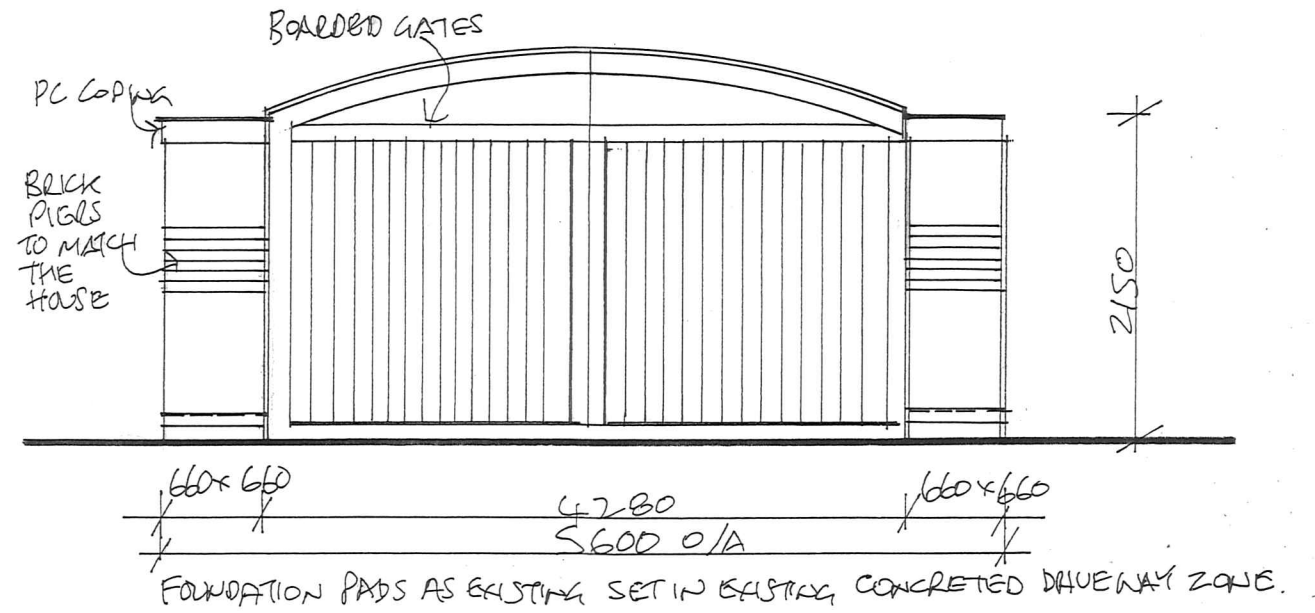


Block Plan 1:200

Gate Plan 1-50.

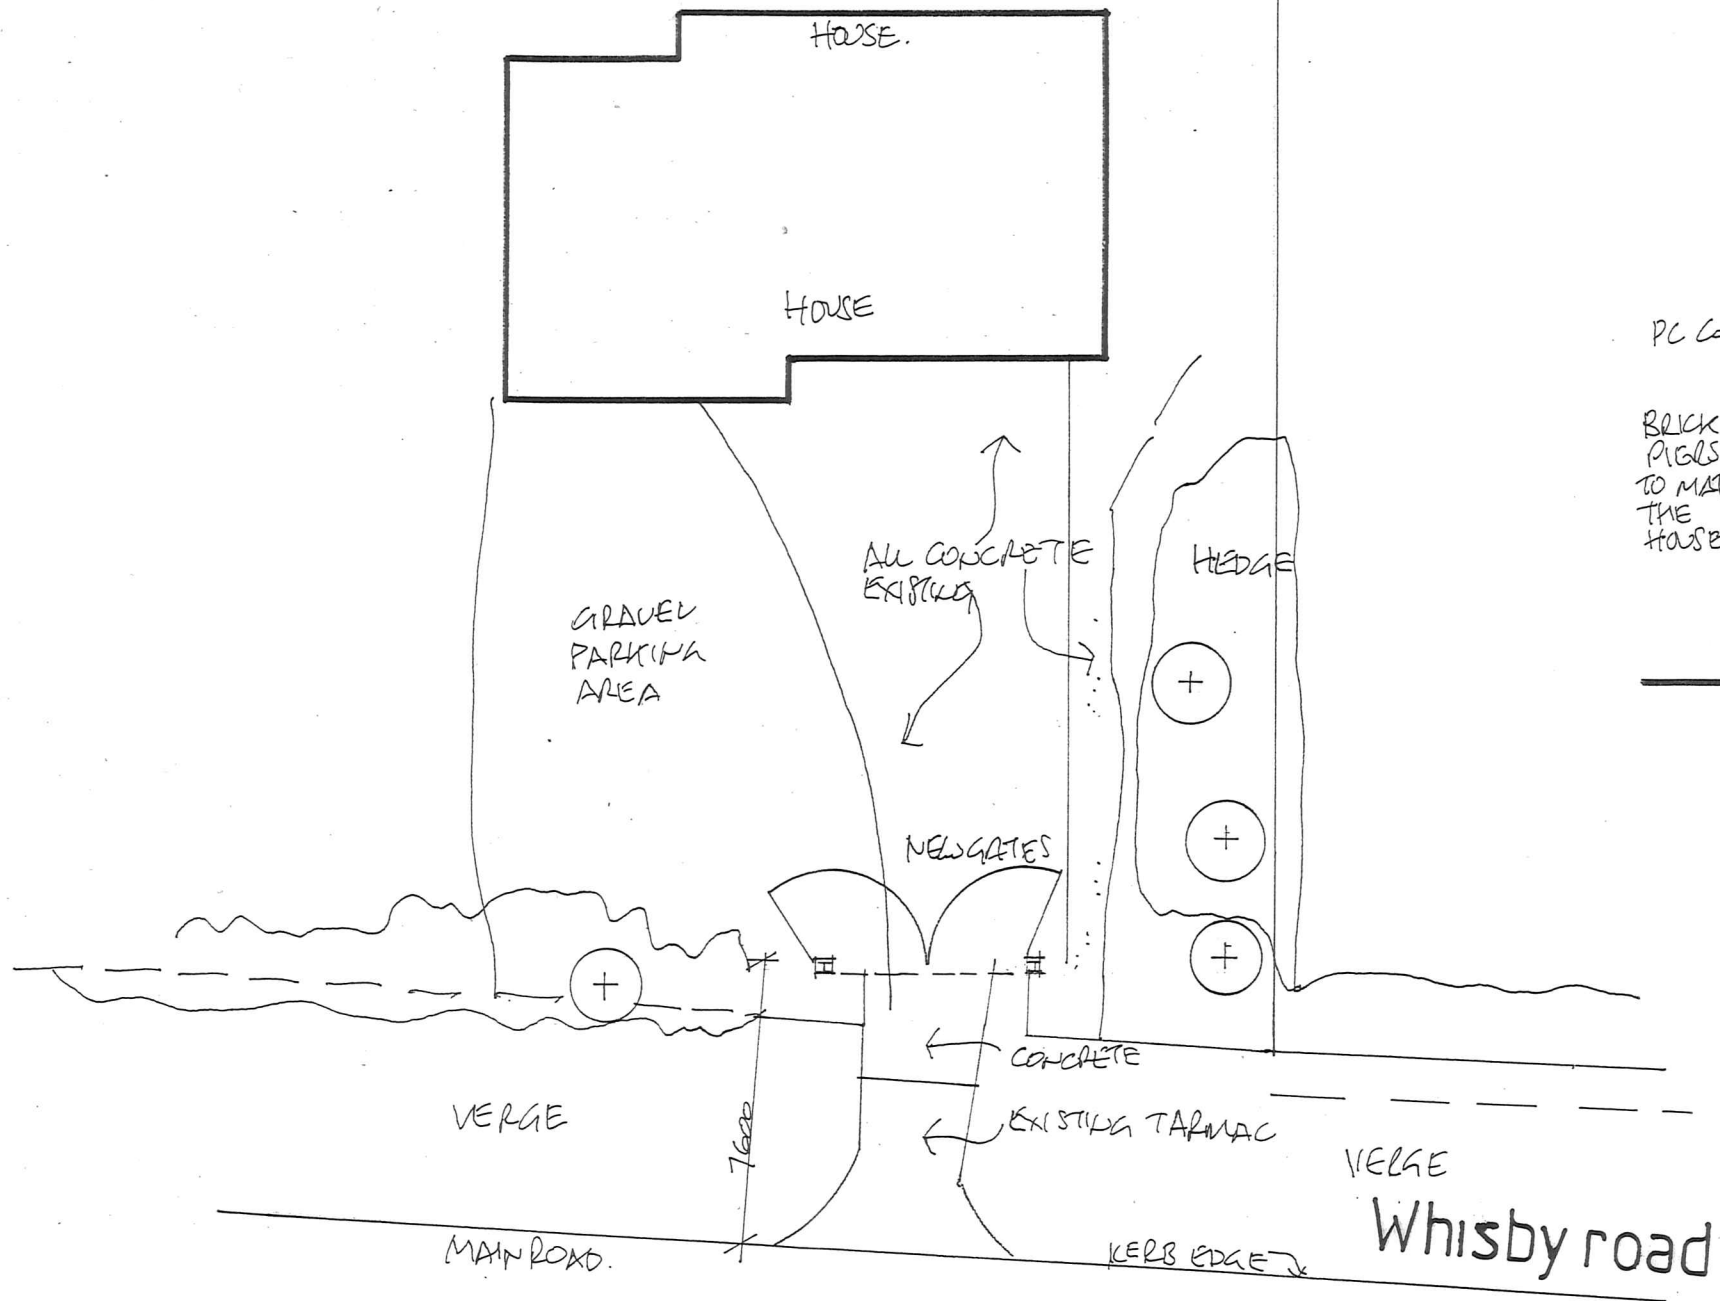

INSTALLATION OF NEW ACCESS GATES TO DWELLING AT WINSTON WHISBY ROAD.

Fit purpose made timber gates as per the drawing supported on brick piers with matching brick to existing house with existing vertical steel support posts. The existing concrete driveway will be retained with existing tarmac surface access to the public highway with gates set back from the highway edge 7.60 metres.

KING DESIGN LINCOLN LTD.
HEIGHINGTON LINCOLN.LN41RF.

ERECTION OF NEW ACCESS GATES TO EXISTING HOUSE.
location
WINSTON,WHISBY ROAD, WHISBY, LINCOLN.

Owner
MR.+ MRS. A. SENDALL.

drawing title
PROPOSED PLANS.

scale
1:200 + 1:50.

drawing no.
AS/0103/2023.