


1.2m high stone wall with sloping pantile coping

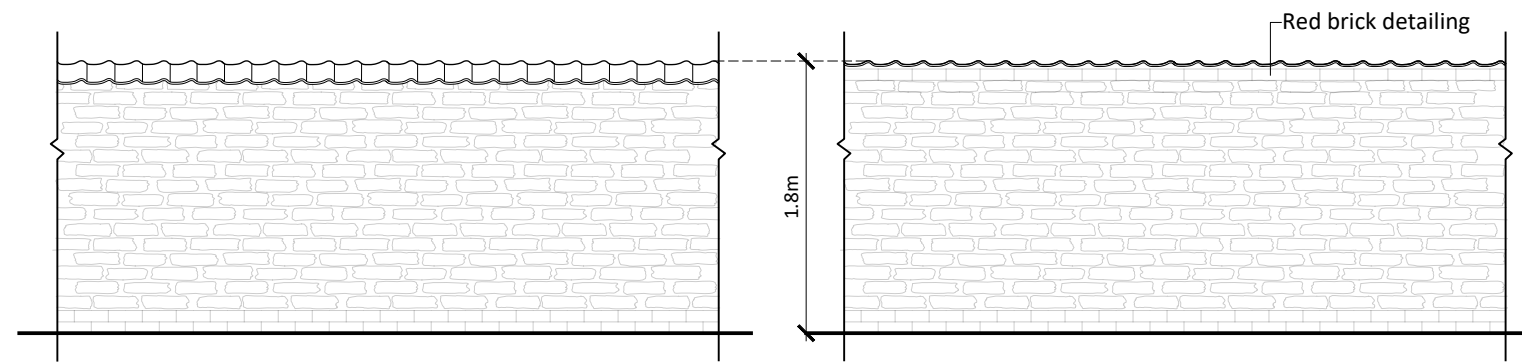

1.8m high stone wall with sloping pantile coping



Photo of existing wall along Drury Street  
Proposed 1.2m & 1.8m high walling to match existing detailing

**Notes**

**Copyright**

© Robert Doughty Consultancy Limited.  
All rights described in the Copyright, Designs and Patents Act 1988 have been asserted.

**Ordnance Survey Map**


© Crown Copyright. OS Licence No: AR 100010613.

**Dimensions**


All dimensions shown are for the purposes of obtaining the relevant planning permission only.

**CDM 2015**


This drawing is for illustrative purposes and/or obtaining the relevant planning permission only. It should not be used for construction and accordingly, risk identification under the Construction (Design & Management) Regulations 2015 has not been undertaken.

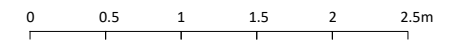

Rev	Description	Date
-----	-------------	------

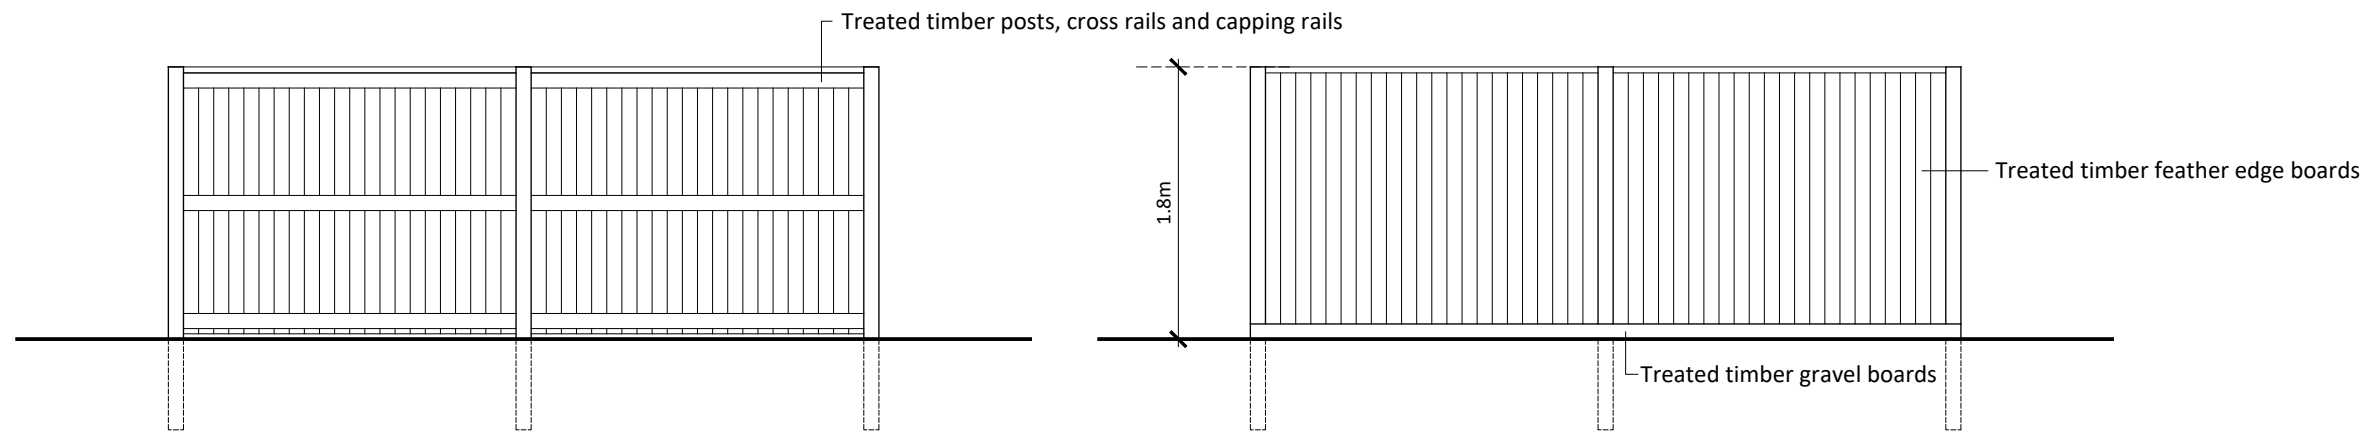

1.8m high timber close boarded fence

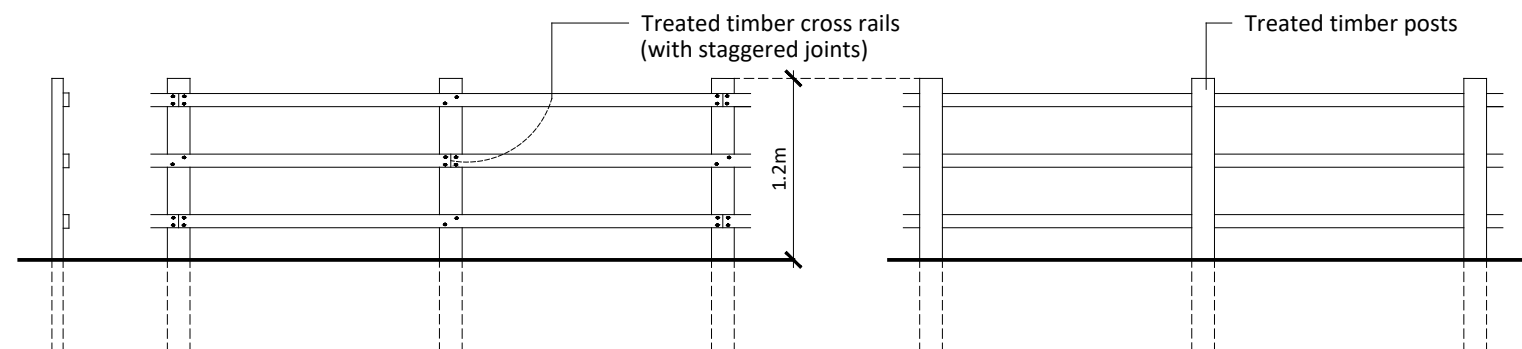

1.2m high timber post & 3 rail fence



**Robert Doughty Consultancy**

32 High Street, Helpingham  
Sleaford, Lincolnshire, NG34 0RA

Tel: 01529 421646  
Email: admin@rdc-landplan.co.uk  
Web: www.rdc-landplan.co.uk

**Client**

Blankney Estates Ltd

**Project**

Village Farm Development  
Drury Street, Blankney

**Drawing**

Boundary Treatment Details

<b>Scale @ A3</b> 1:50		<b>Date</b> 22/02/23
<b>Drawn By</b> WW		<b>Checked By</b> LMS
<b>Job Number</b> 1290-6	<b>Status</b> PL	<b>Purpose of Issue</b> Planning
<b>Drawing No.</b> 1290-6_PL_DD01		<b>Rev</b> -