



SITE LOCATION PLAN
SCALE 1:2500

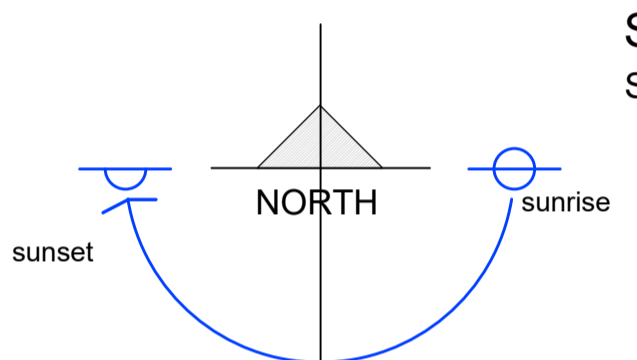

SITE LOCATION PLAN
SCALE 1:1250

SITE BLOCK PLAN
SCALE 1:100

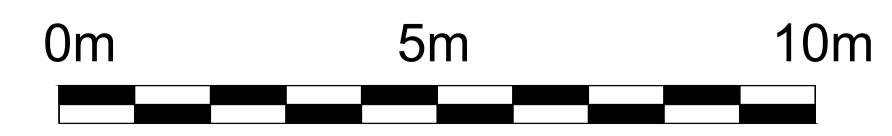

All work to be carried out in accordance with the requirements of the Building Regulations, Water Authorities and the Construction (Design and Management) Regulations currently in force.

Do not scale from this drawing. Architect to be notified of any discrepancies.

Verify relevant dimensions on site before commencing work or preparing shop drawings.

A 1:2500 Site Location Plan added to planning comments		MW	17.03.23
Rev.	Description:	By:	Date:
Drawing Status : PLANNING			
EETON CONSTRUCTION			
79A WELLGATE, ROTHERHAM, S60 2LZ Tel: 01709 365 964 Website: www.etonconstruction.com			
Project:	Proposed Garden Annex at Hodsock Woodhouse, Langold		
Drawing:	Existing Site Block & Location Plans		
Client:	Dan & Beth		
COPYRIGHT - This drawing is subject to copyright and cannot be reproduced without the permission of the Company. ©			
Scales:	1:100 1:1250 @A1	Date:	20.10.22
Drawing Number:	EC-53- 01	Revision:	A
		Drawn by:	MW