


Ordnance Survey, (c) Crown Copyright 2017. All rights reserved. Licence number 100022432

SITE LOCATION PLAN
SCALE 1:1250

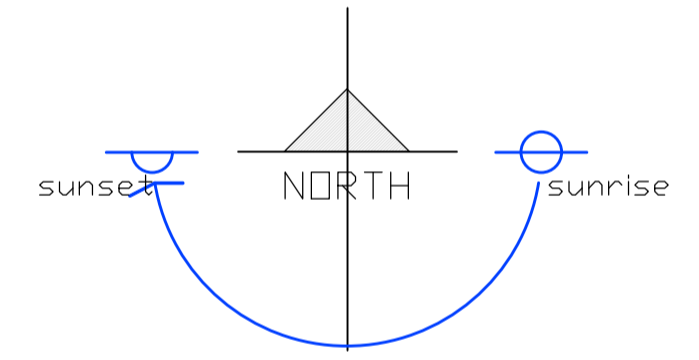

SITE BLOCK PLAN
SCALE 1:100

All work to be carried out in accordance with the requirements of the Building Regulations, Water Authority and the Construction (Design and Management) Regulations currently in force.

Do not scale from this drawing. Architect to be notified of any discrepancies.

Verify relevant dimensions on site before commencing work or preparing shop drawings.

Rev.	Description:	By:	Date:
Drawing Status : PLANNING			
EETON CONSTRUCTION			
79A WELLGATE, ROTHERHAM, S60 2LZ Tel: 01709 365 964 Website: www.etonconstruction.com			
Project:	Proposed Garden Annex at Hodsock Woodhouse, Langold		
Drawing:	Proposed Site Block & Location Plans		
Client:	Dan & Beth		
COPYRIGHT - This drawing is subject to copyright and cannot be reproduced without the permission of the Company. ©			
Scales:	1:100 1:1250 @A1	Date:	20.10.22
Drawing Number:	EC-53-05	Revision:	-(1)
		Drawn by:	MW