


Eastgate, GL4 8HR



STROUD DISTRICT COUNCIL  
RECEIVED  
11 JUN 2012  
DEVELOPMENT SERVICES

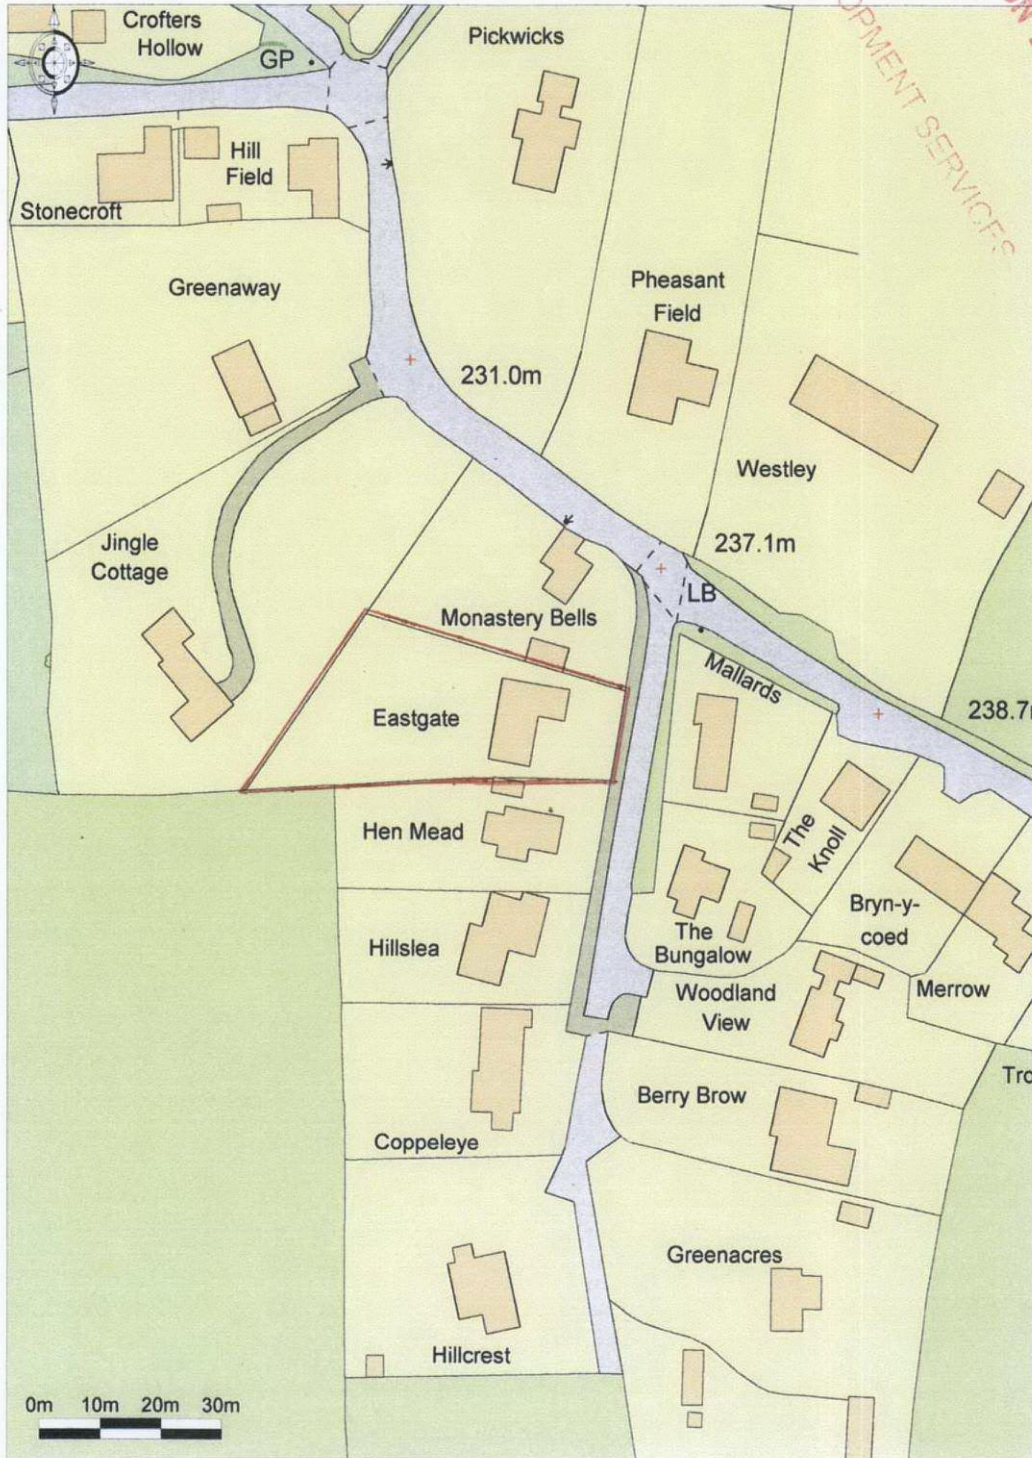

Ordnance Survey © Crown Copyright 2011. All rights reserved.  
Licence number 100020449. Plotted Scale - 1:1250

1:1250