


Existing Street Scene

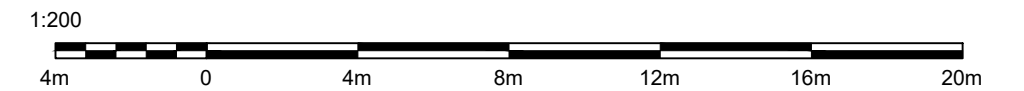

Proposed Street Scene

Residential development at 6 Hill Road, Gt Sampford CB10 2RT
 Alterations and extensions to existing dwelling
 Existing and proposed street scene
 Drawing No RMDS/HR/1006 Scale 1:200 @ A3

RANGER MANAGEMENT & DESIGN SERVICES
 13 Berners End, Barnston, Dunmow CM6 1LY
 t: 01371 874073 m: 07913 289362 e: planrmds@gmail.com