


## Existing Street Scene

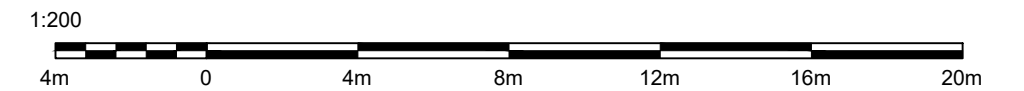

## Proposed Street Scene (Master version)

Residential development at 6 Hill Road, Gt Sampford CB10 2RT  
Existing and proposed street scene (master version)

Drawing No RMDS/HR/2006 Scale 1:200 @ A3

**RANGER MANAGEMENT & DESIGN SERVICES**

13 Berners End, Barnston, Dunmow CM6 1LY  
t: 01371 874073 m: 07913 289362 e: planrmds@gmail.com