
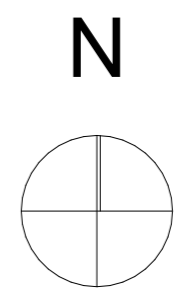
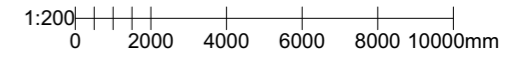


Issue Status			
Planning			
This drawing is copyright. Only figured dimensions to be worked to.			
Revision	Drawn	Check	Date
A	JDA	FIH	Nov 22
B	JDA	FIH	Jan 23
C	JDA	FIH	Mar 23

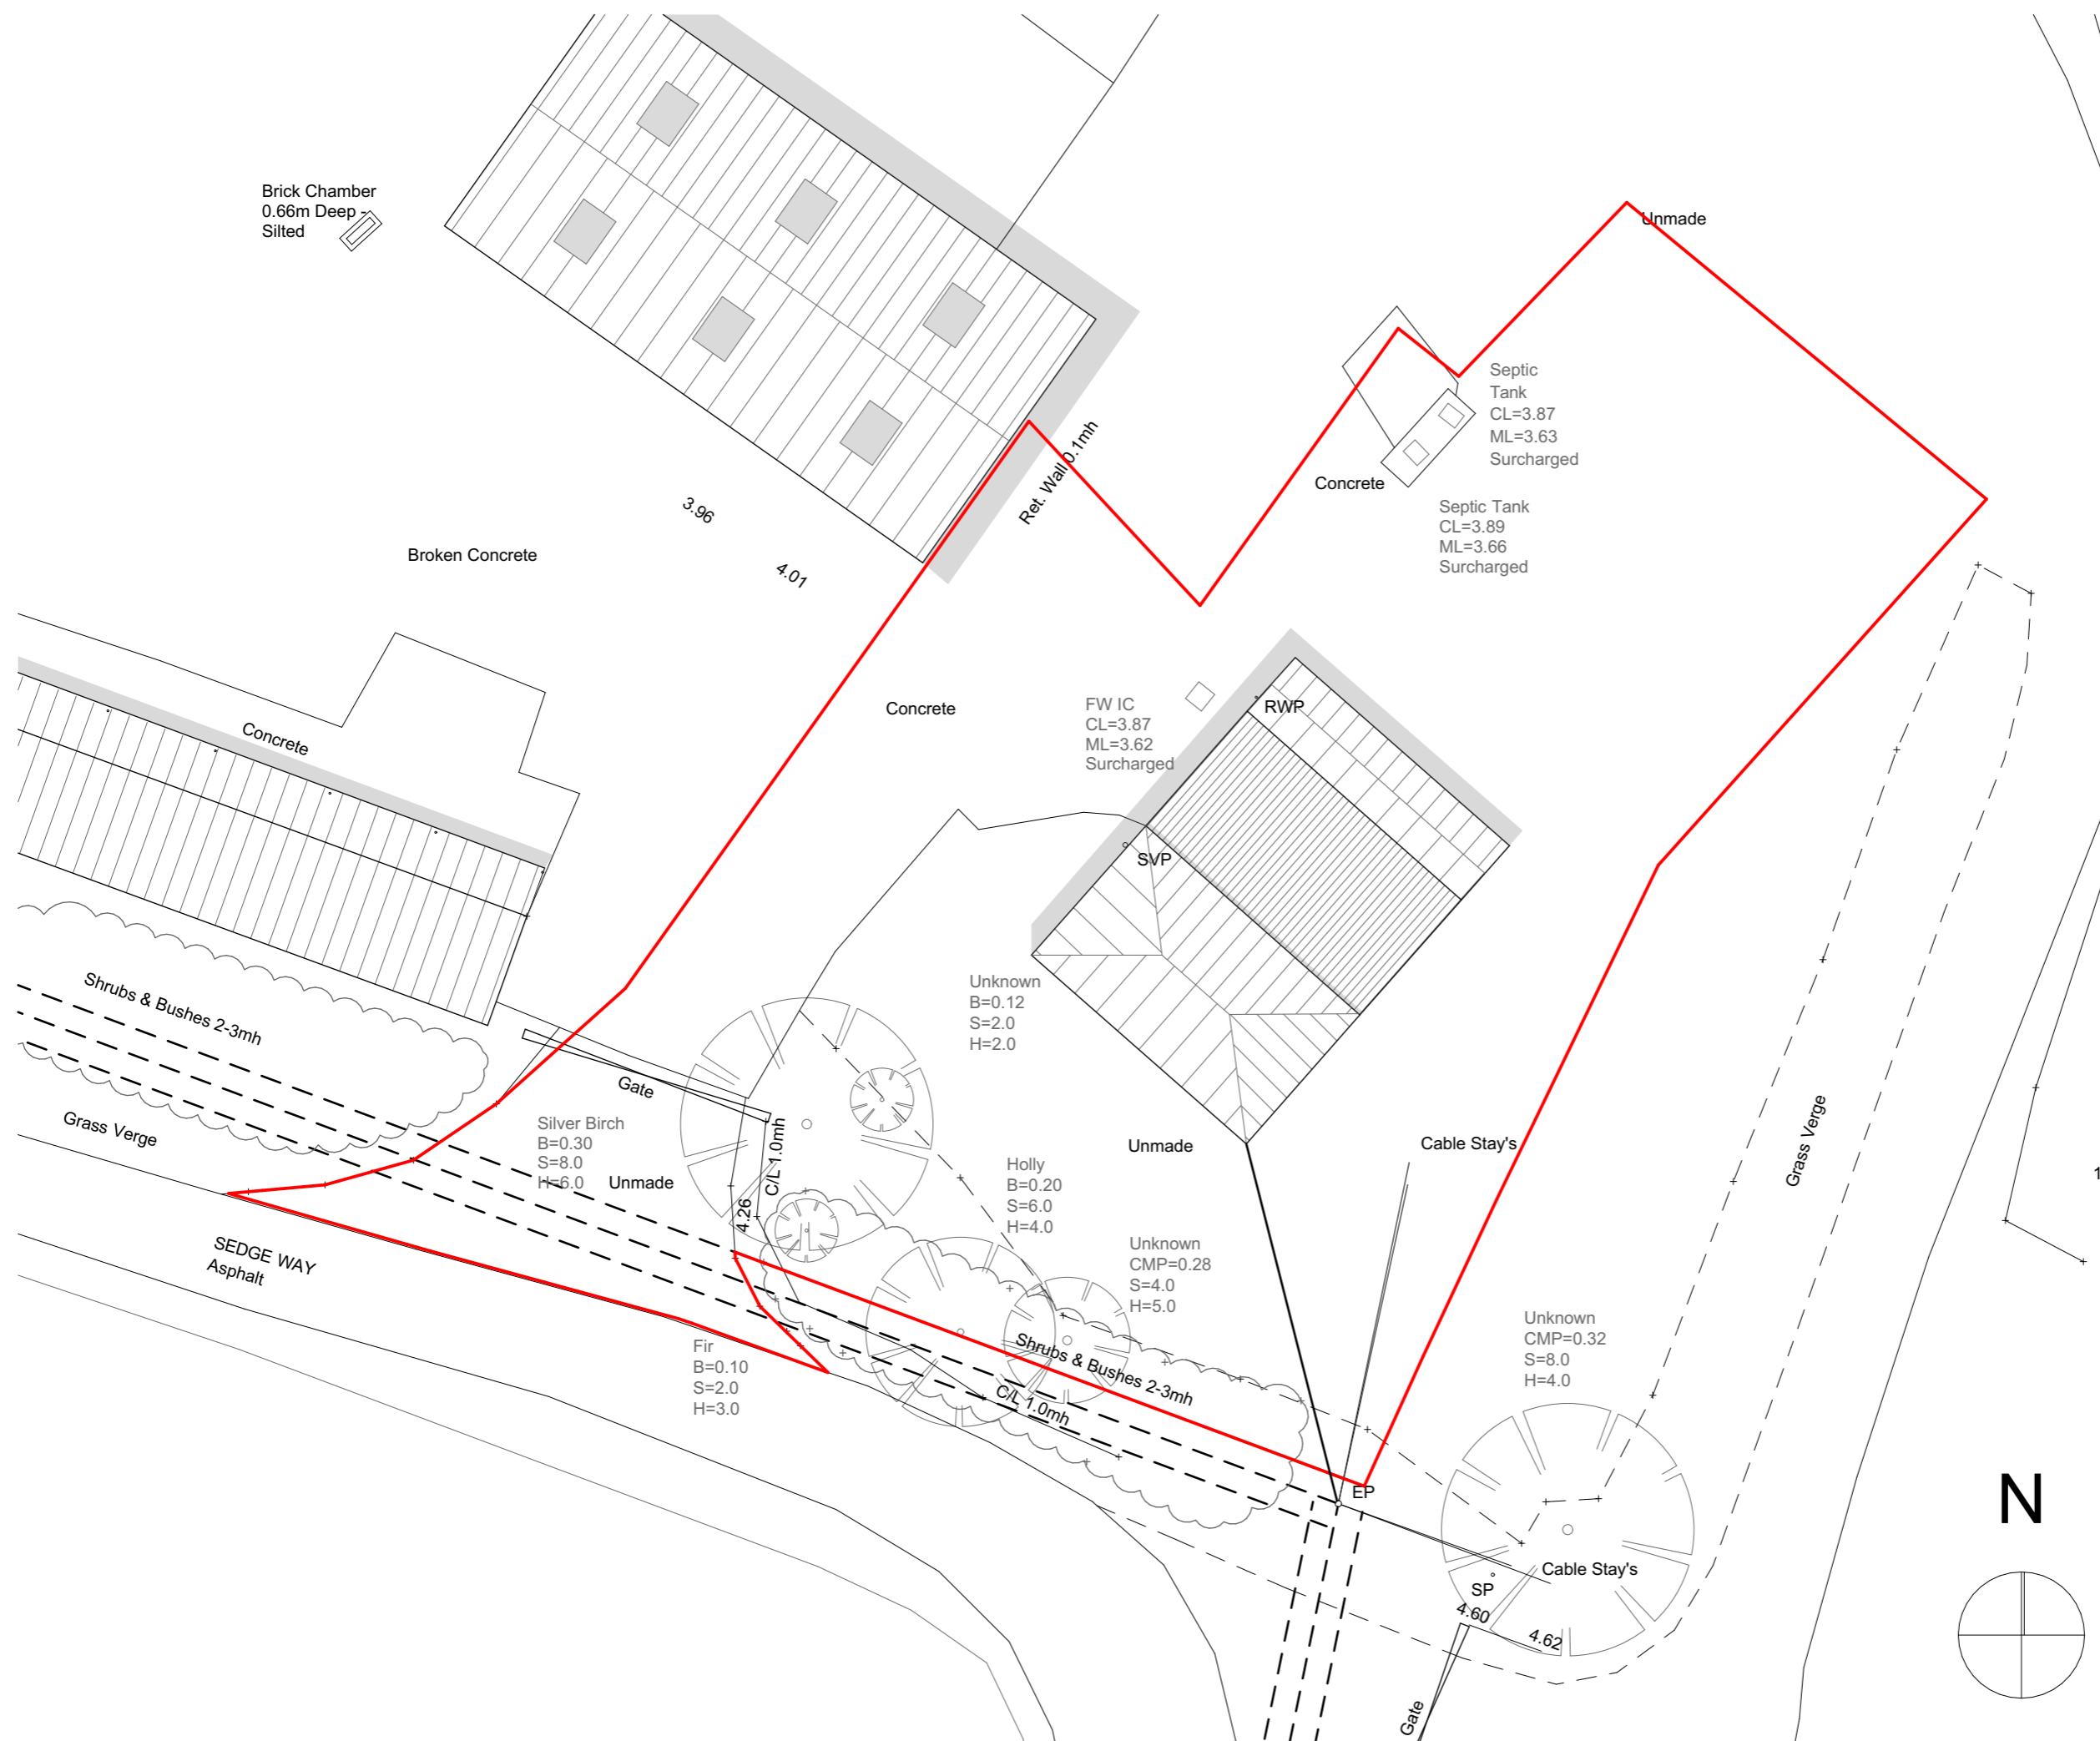

client		
Mr M Thompson		
project		
Replacement dwelling, Ridgeway Farm Sedge Way, Witchford		
drawing		
Existing Site Plan		
date	scale	@ A3
Mar 22	1:200	
drawn	check	
JDA	FIH	

BROWN & CO
ARCHITECTURE + PLANNING
 www.brown-co.com

Norwich 01603 629871 | Brigg 01652 654833
 St Neots 01480 213811 | Bambury 01295 273555
 Brown & Co Registered Office: The Atrium, St. George's Street, Norwich, Norfolk, NR3 1AB.
 Registration no: OC302092. Registered in England & Wales.

22	039693	002	C
----	--------	-----	---