



EXIST. FRONT ELEVATION 1:100

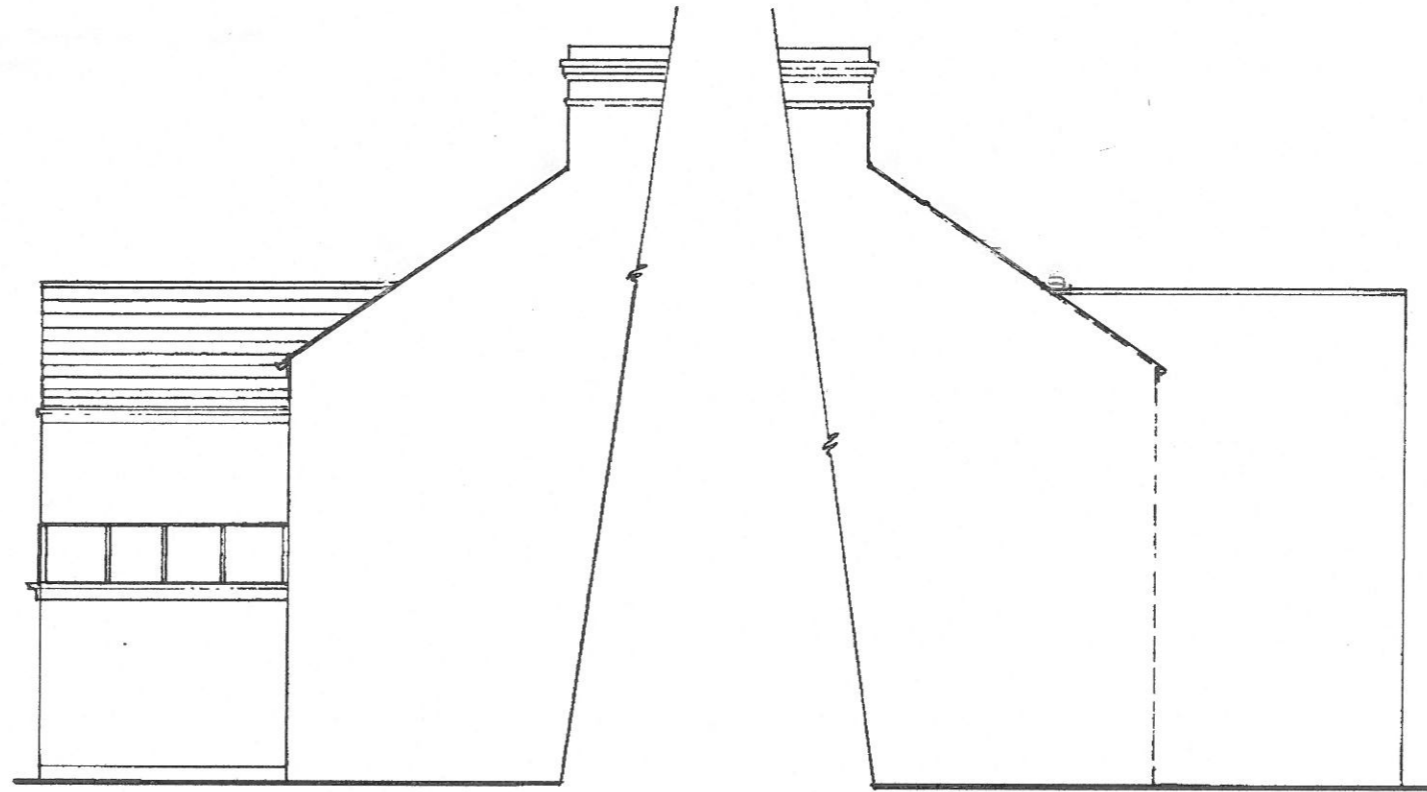

EXISTING SIDE ELEVATIONS

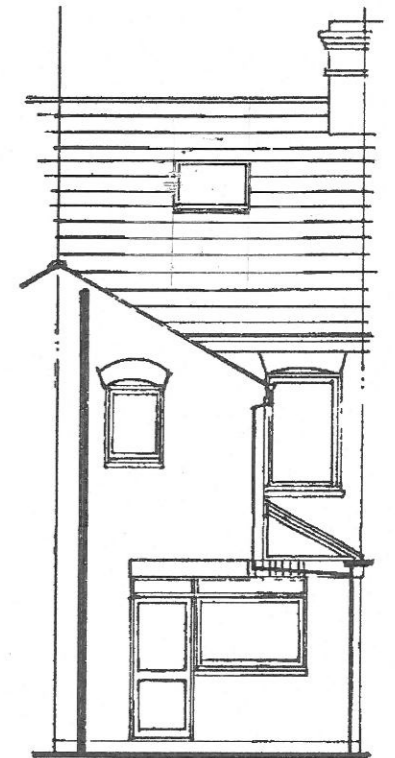

EXIST. REAR ELEVATION

EXISTING ELEVATIONS @ 2 ELIZABETH COTTAGES, RODMERSHAM GREEN, ME9 0PU

