


NO DIMENSIONS TO BE SCALED FROM THIS DRAWING

This document references the following file:-

Reference Name	Status	Revision
PC-XX-XX-M3-Designer-0001_5915		P01.1

Revisions	Date	Drawn /	Chk'd
P01	First Issue	28/02/23	AO / LG
P02	Planning submission	29/03/23	AO / LG

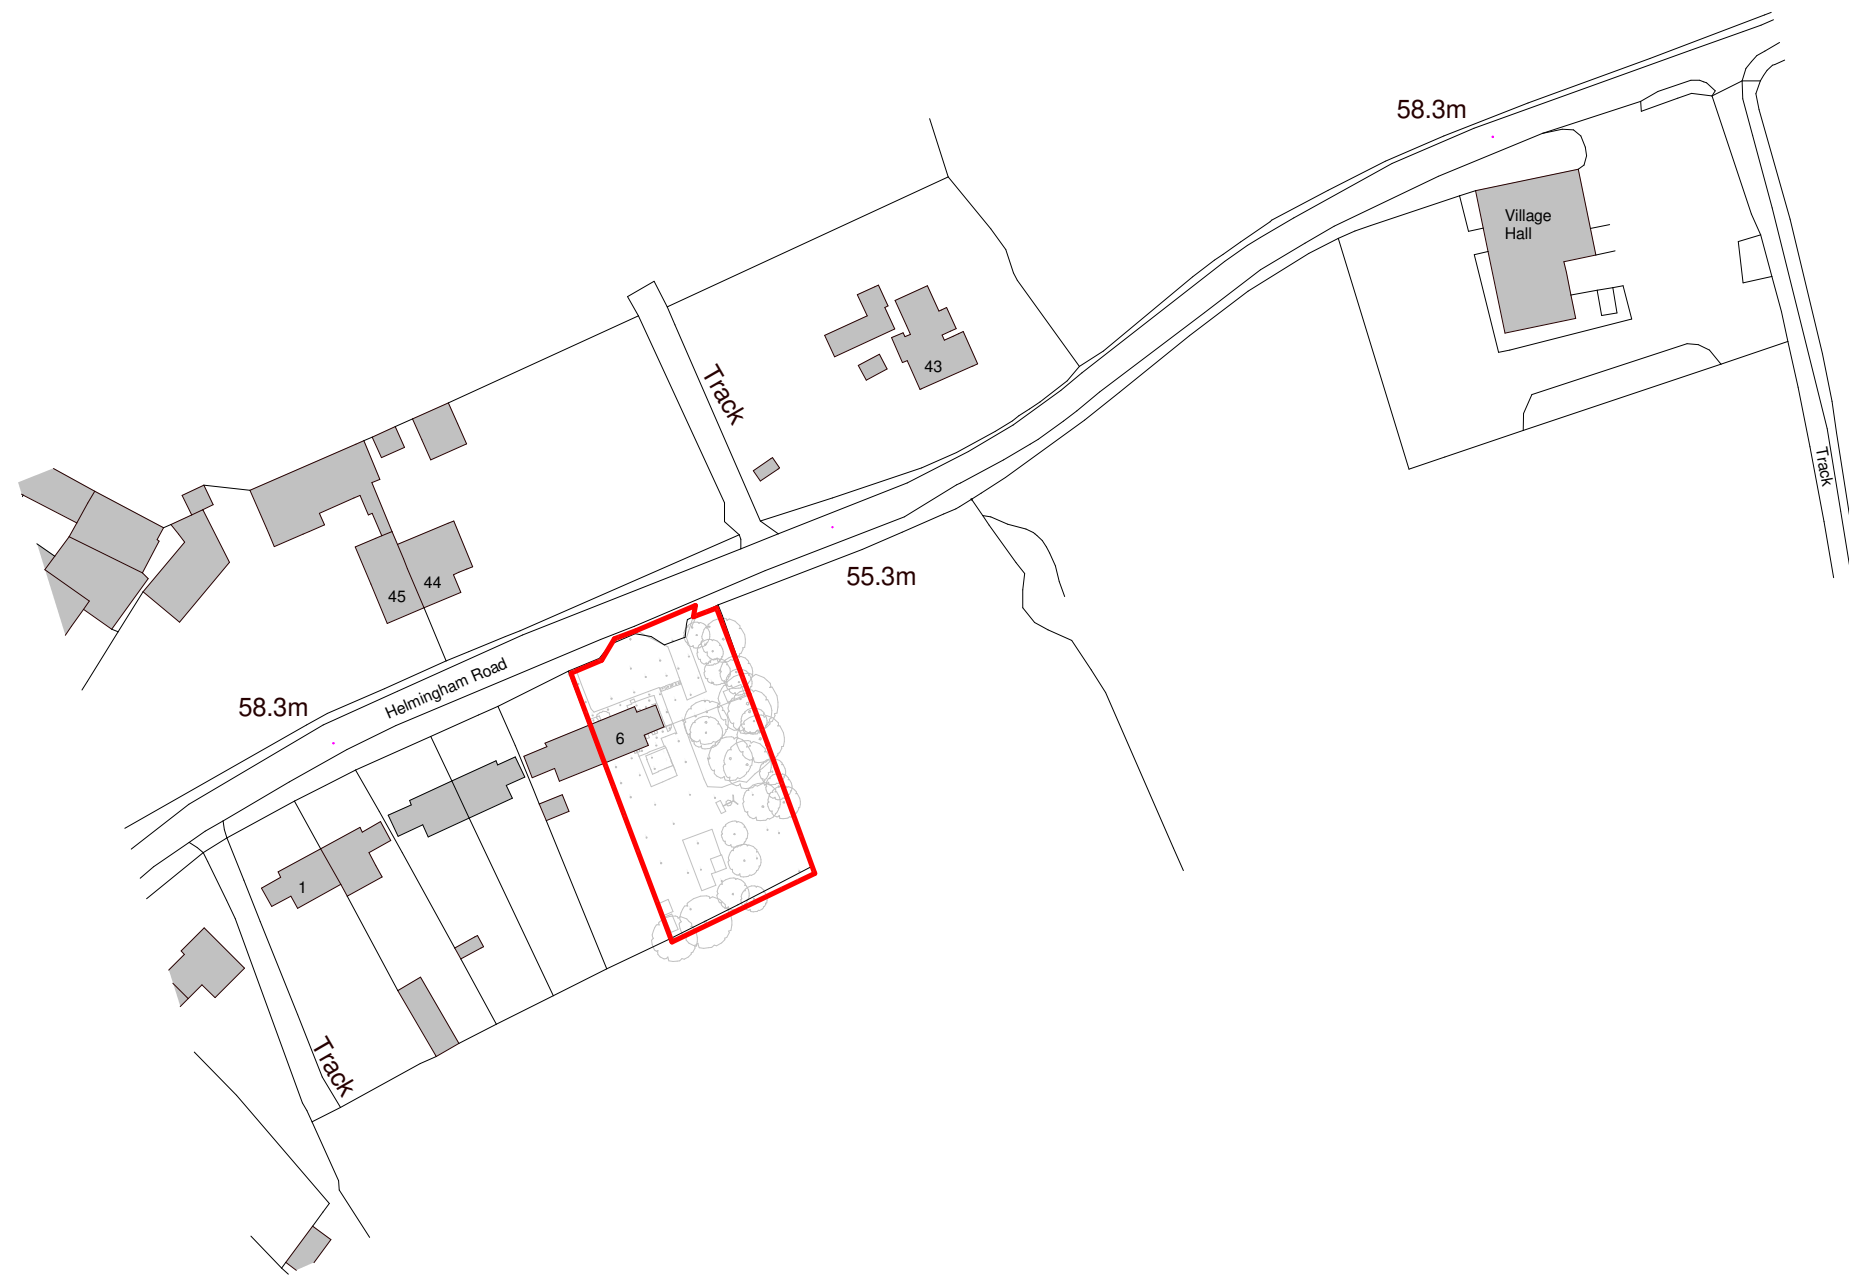

Client

Kat and Fiona Parsons

Project

Extension and internal alterations to 6 White Gate Cottages, Helmingham Road, Gosbeck IP69RZ

Title

Site Location Plan

Project N^o Drawing N^o Revision


5915 - 0100 P02

Scale - unless otherwise stated Issued For

1 : 1250 @ A3 PRELIMINARY

BS 1192 Ref. Status

PC-Designer-0100

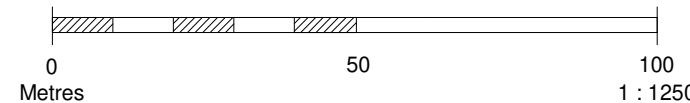

Site Location Plan
1 : 1250

KLH
The Old Steelyard
Poplar Lane
Sproughton
Ipswich
IP8 3HL
t: 01473 689 532
www.klharchitects.com