
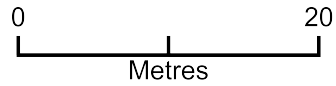


85 Palmer Road, Whitnash, Leamington Spa, CV31 2HR BLOCK PLAN

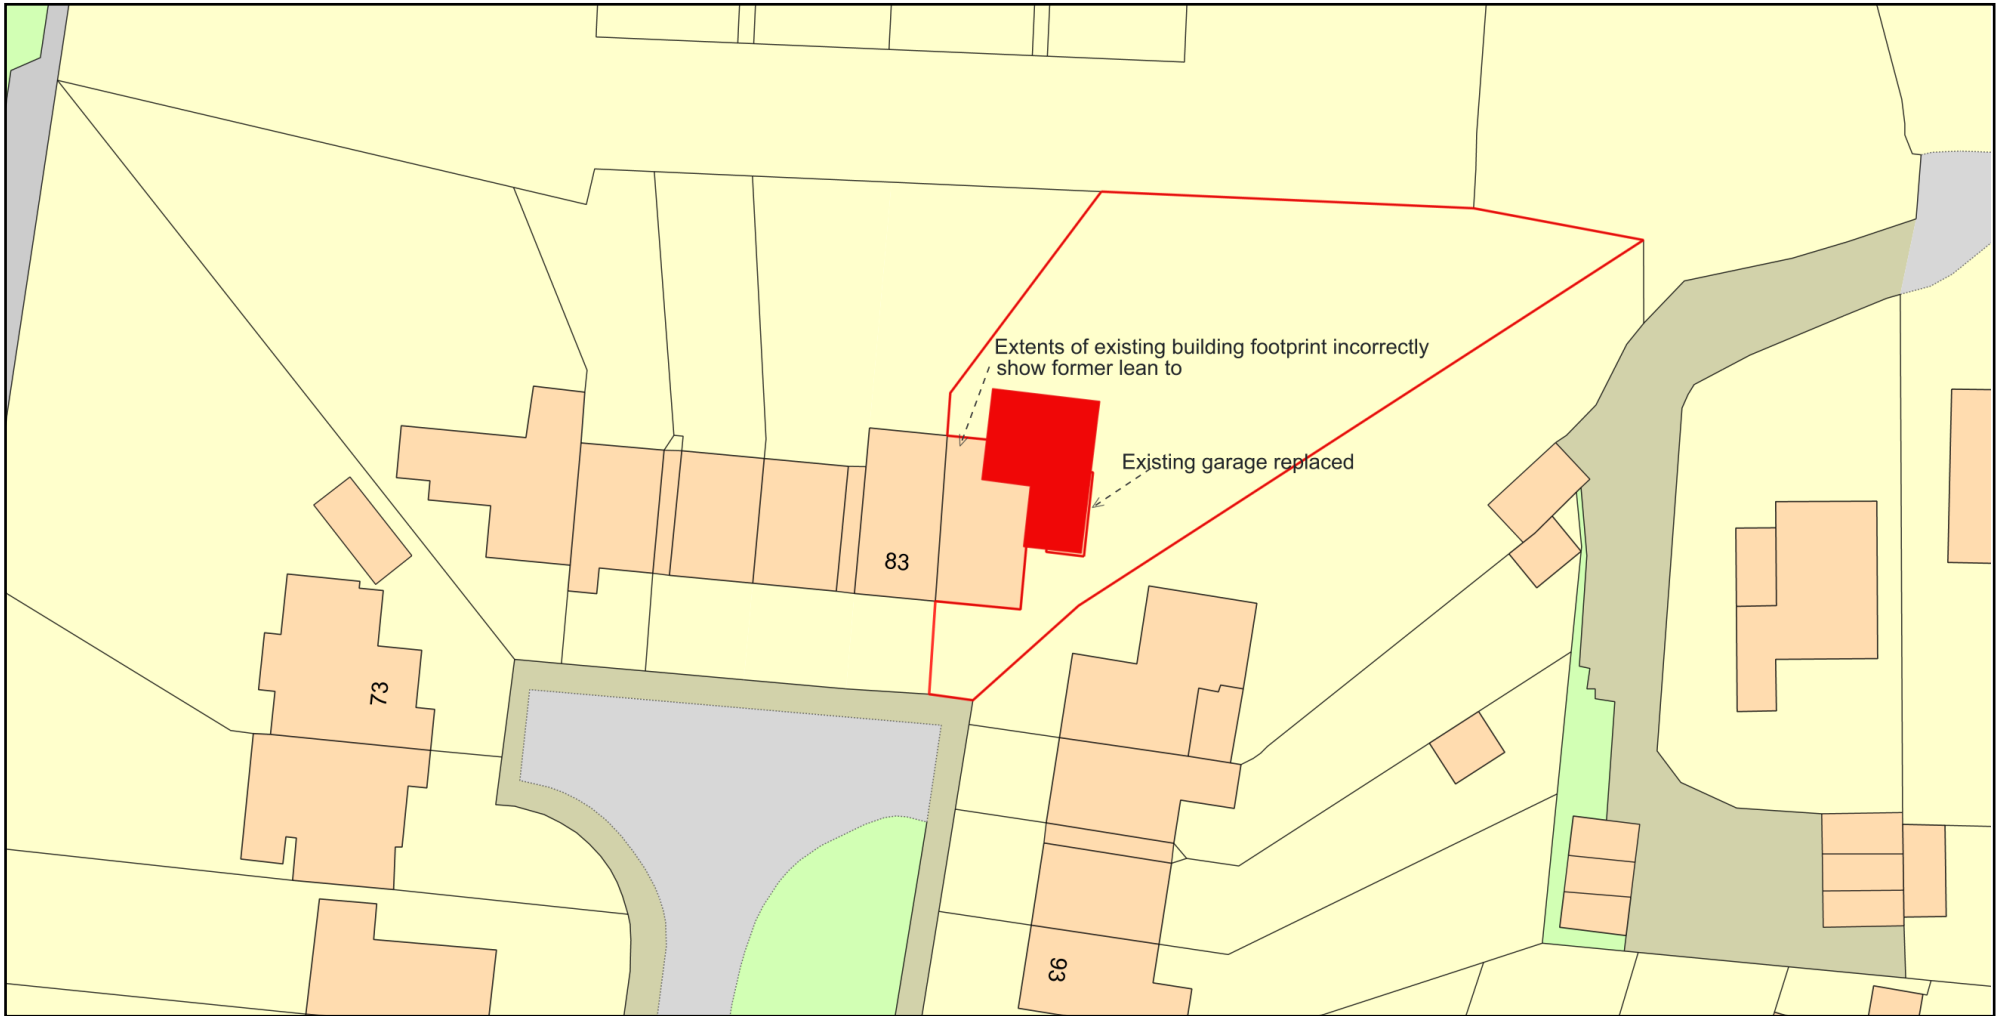

Plan Produced for: **Stuart Hepburn**

Date Produced: 16 Mar 2023

Plan Reference Number: TQRQM23075115615308

Scale: 1:500 @ A4

© Crown copyright and database rights 2023 OS 100042766