




1. Existing Site Section  
1:250 @ A3

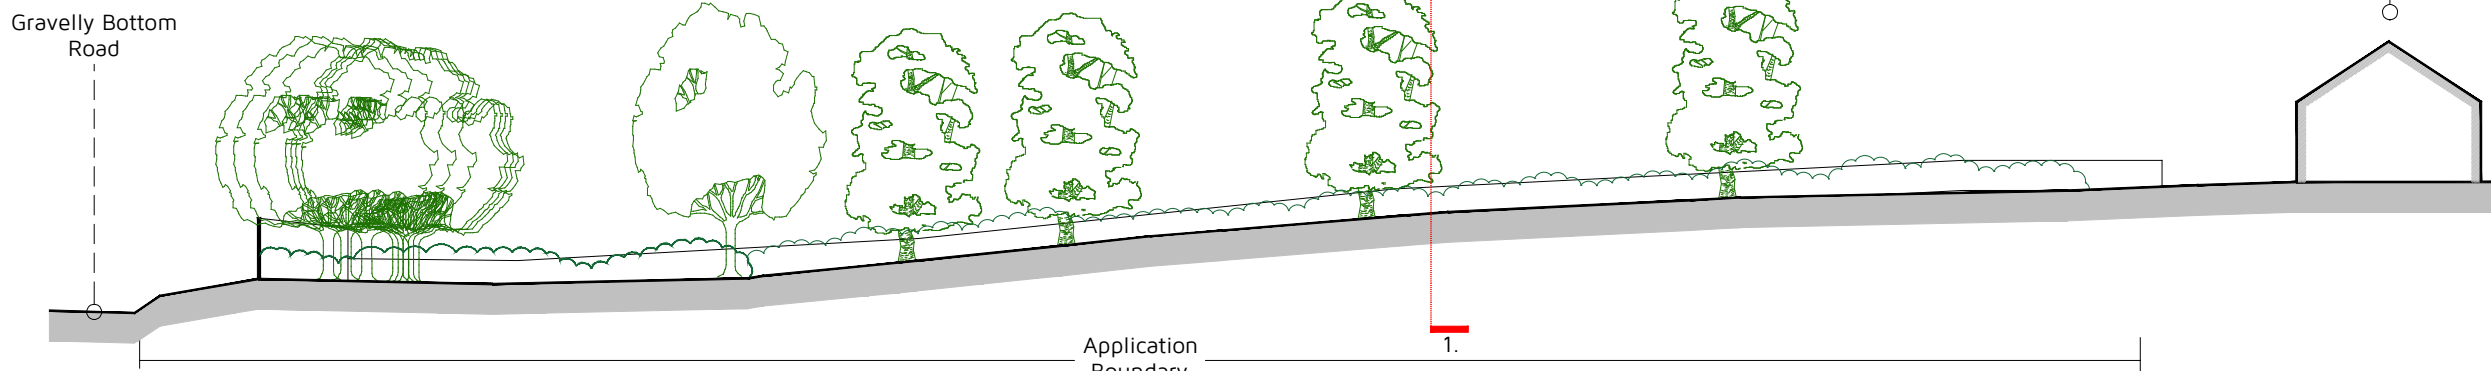




2. Existing Site Section  
1:250 @ A3

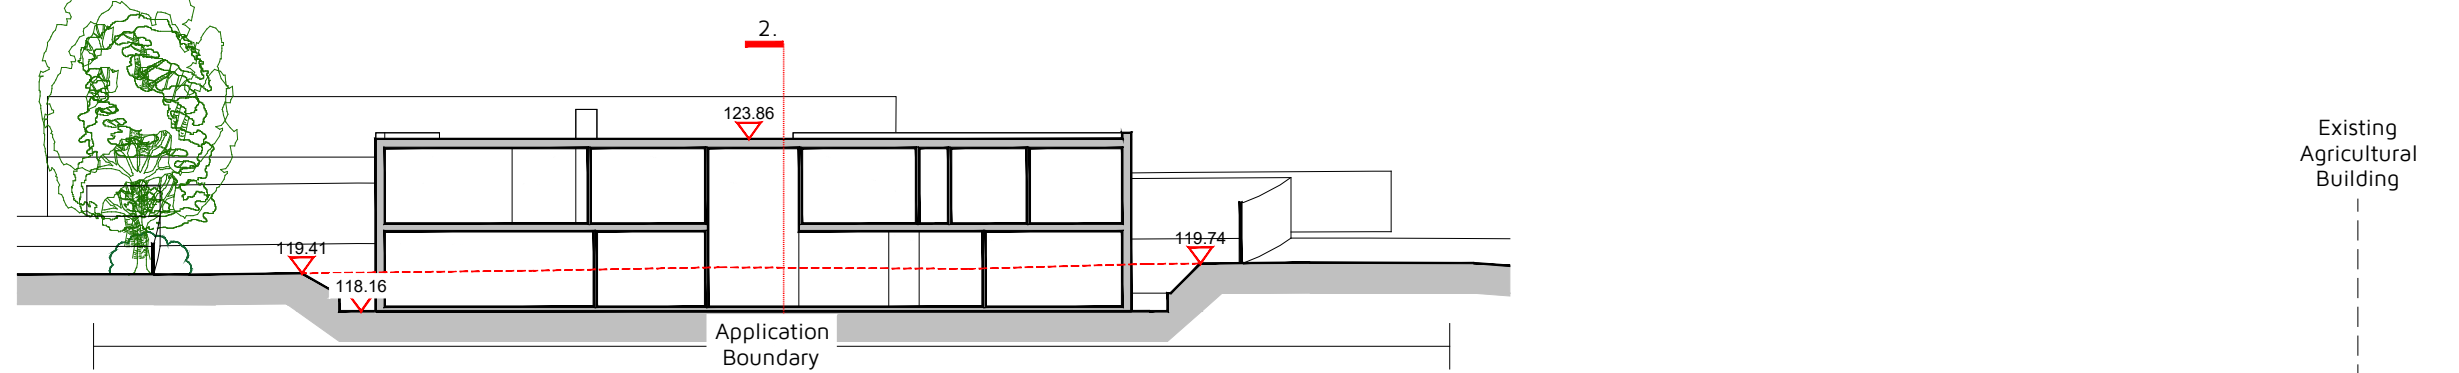

1. Proposed Site Section  
1:250 @ A3

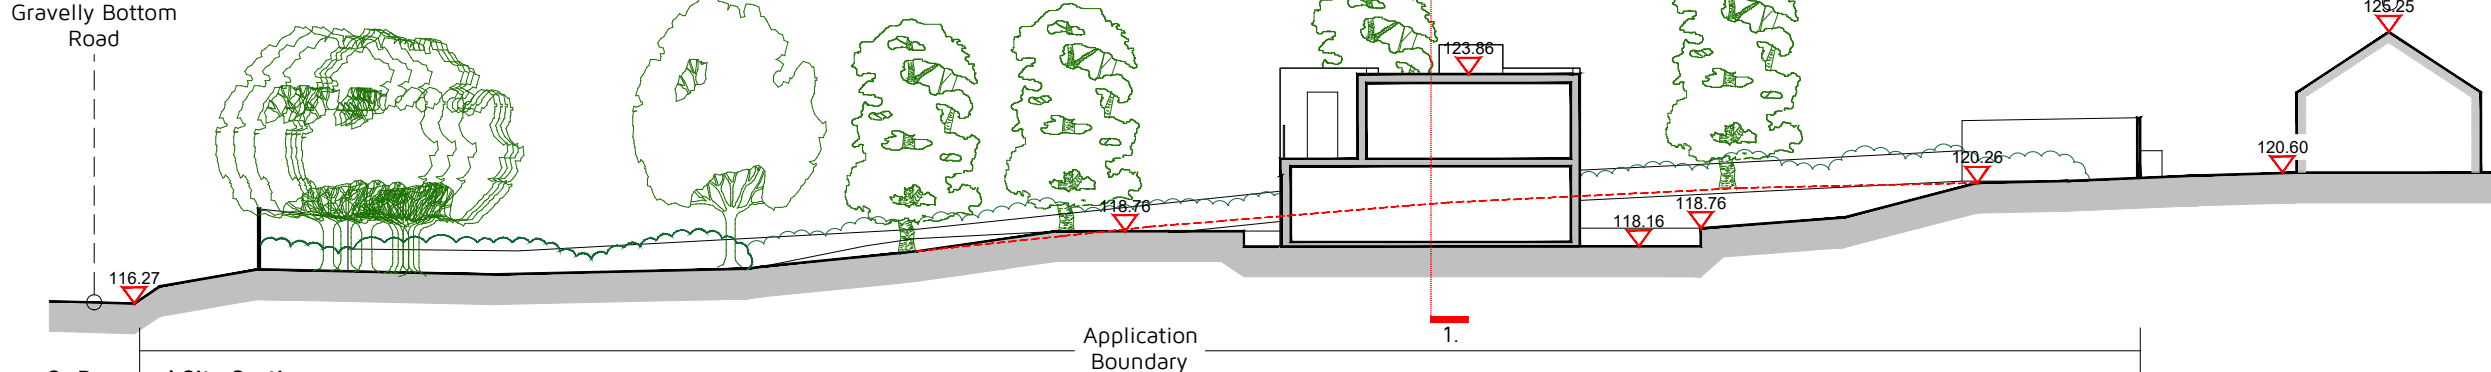

2. Proposed Site Section  
1:250 @ A3

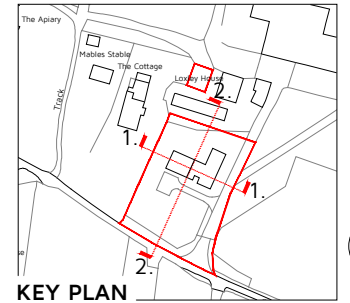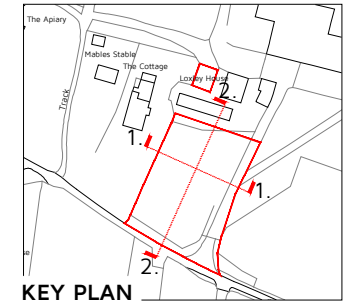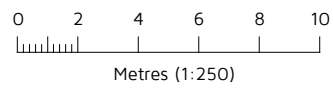

Rev: Reason: Date:

Client:  
MR R SCHROEDER

Project:  
ROWAN HOUSE FARM, GRAVELLY BOTTOM ROAD,  
KINGSWOOD, MAIDSTONE, KENT, ME17 3NU

Title:  
EXISTING AND PROPOSED SITE SECTIONS

Drawing: DHA/11448/14    Rev:    Scale: 1:250    Date: MAR 2023



Eclipse House, Eclipse Park, Sittingbourne Road  
Maidstone, Kent. ME14 3EN

t: 01622 776226    f: 01622 776227  
e: info@dhaplanning.co.uk    w: www.dhaplanning.co.uk

No reproduction by any method of any part of this document is permitted without the consent of the copyright holders. Produced for Town and Country planning purposes only.

© Crown Copyright 2019. All rights reserved. Licence Number: 100031961

CAD Reference: DHA\_11448\_ROWAN HOUSE FARM\_CF05    A3