
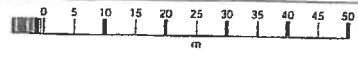


PROJECT	
REF:	
DATE	05 APR 2023
CHK. DET.	
DRAWN	

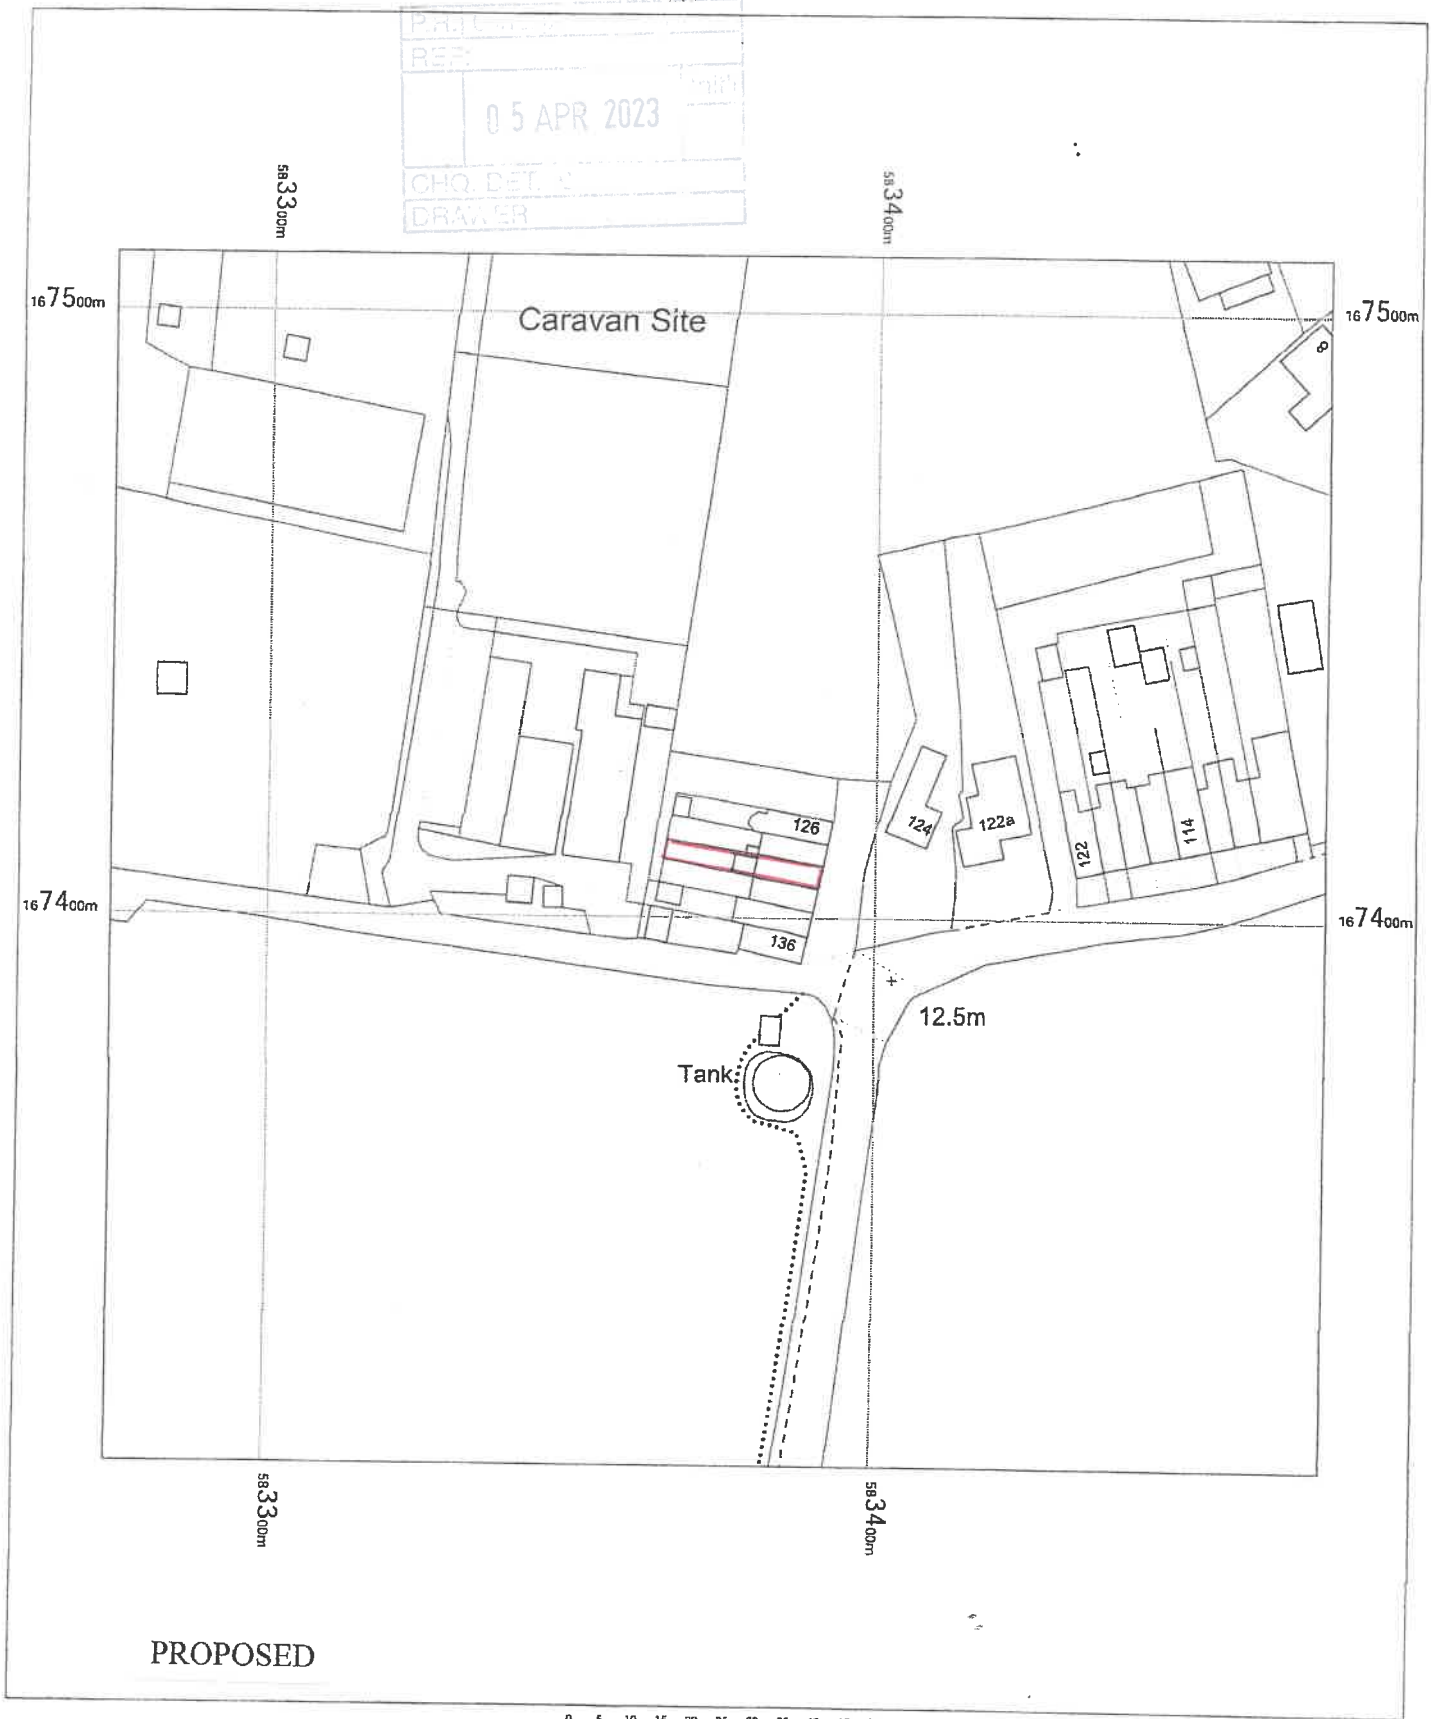

130 HORSHAM LANE  
 UPCHURCH  
 KENT  
 ME8 7XB

OS MasterMap 1250/2500/10000 scale  
 Monday, March 27, 2023, ID: HMC-01094776  
[www.themapcentre.com](http://www.themapcentre.com)

1:1250 scale print at A4, Centre: 583374 E, 167409 N

©Crown Copyright Ordnance Survey. Licence no. 100018971



**Page  
 Plan  
 Prints**