


EAVES 1:5

PLANNING CONDITION 9

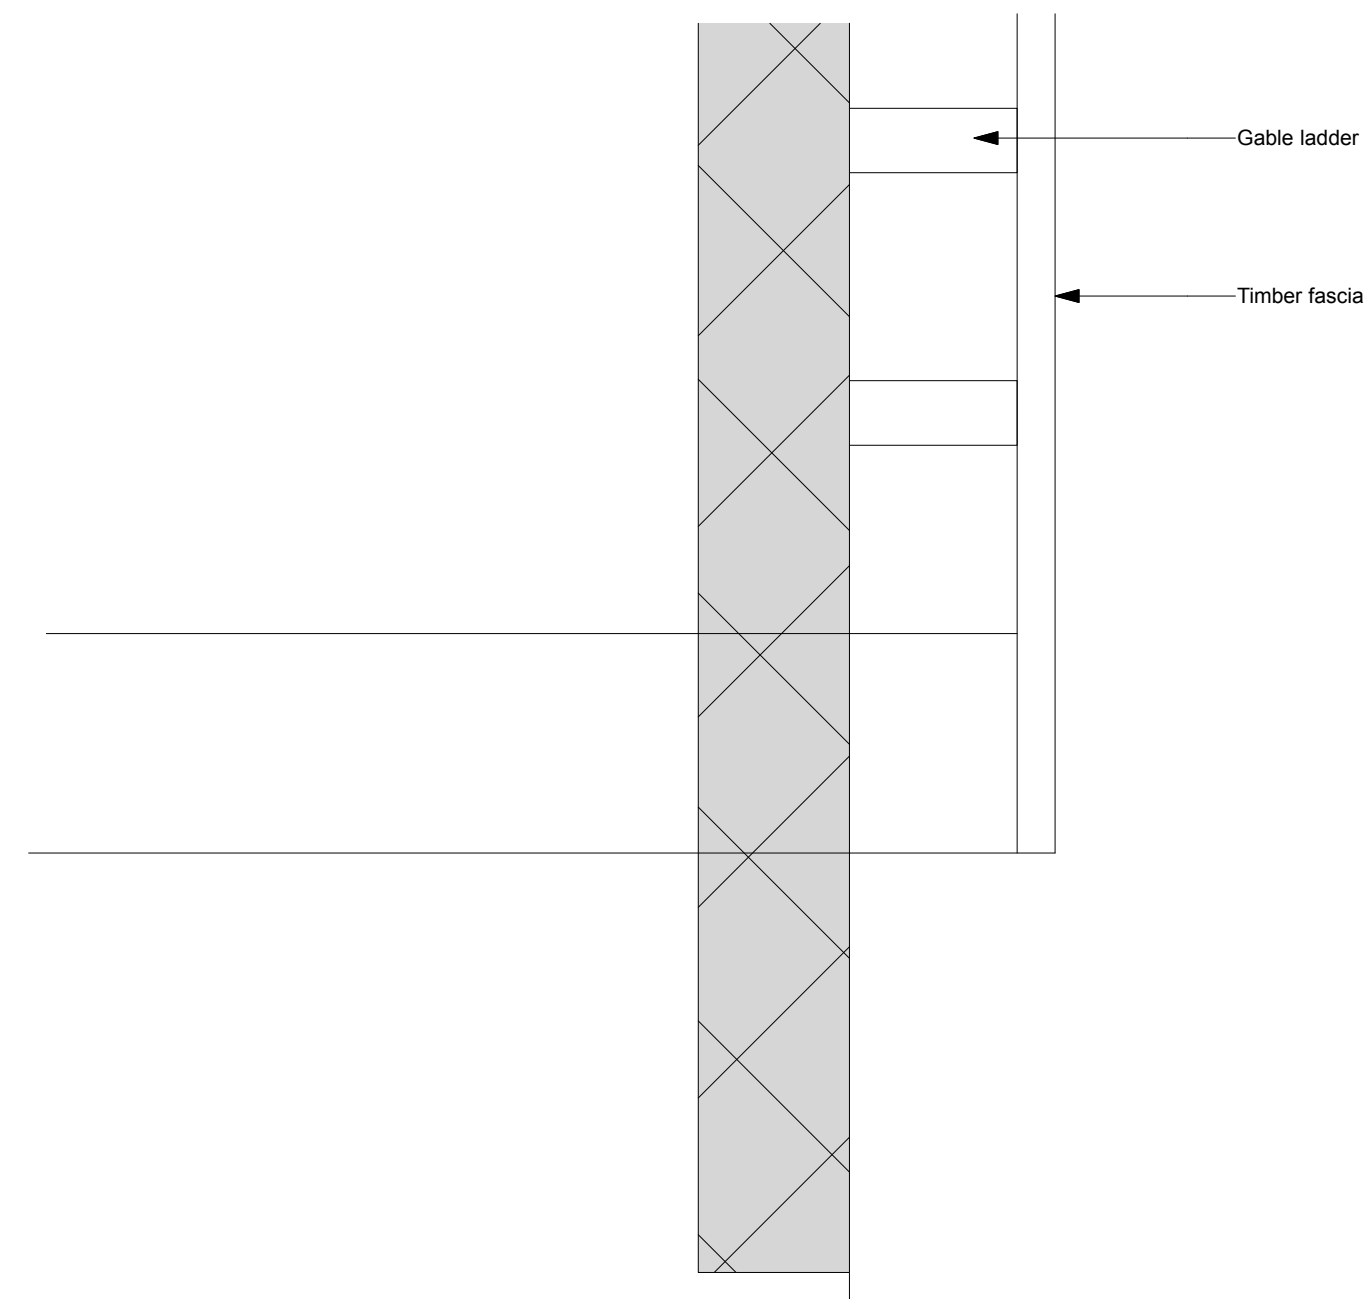


VERGE 1:5



Alumasc Heritage
Cast Aluminium
100mm half round gutter
75mm downpipes
Colour: Black



PLANNING CONDITION 10

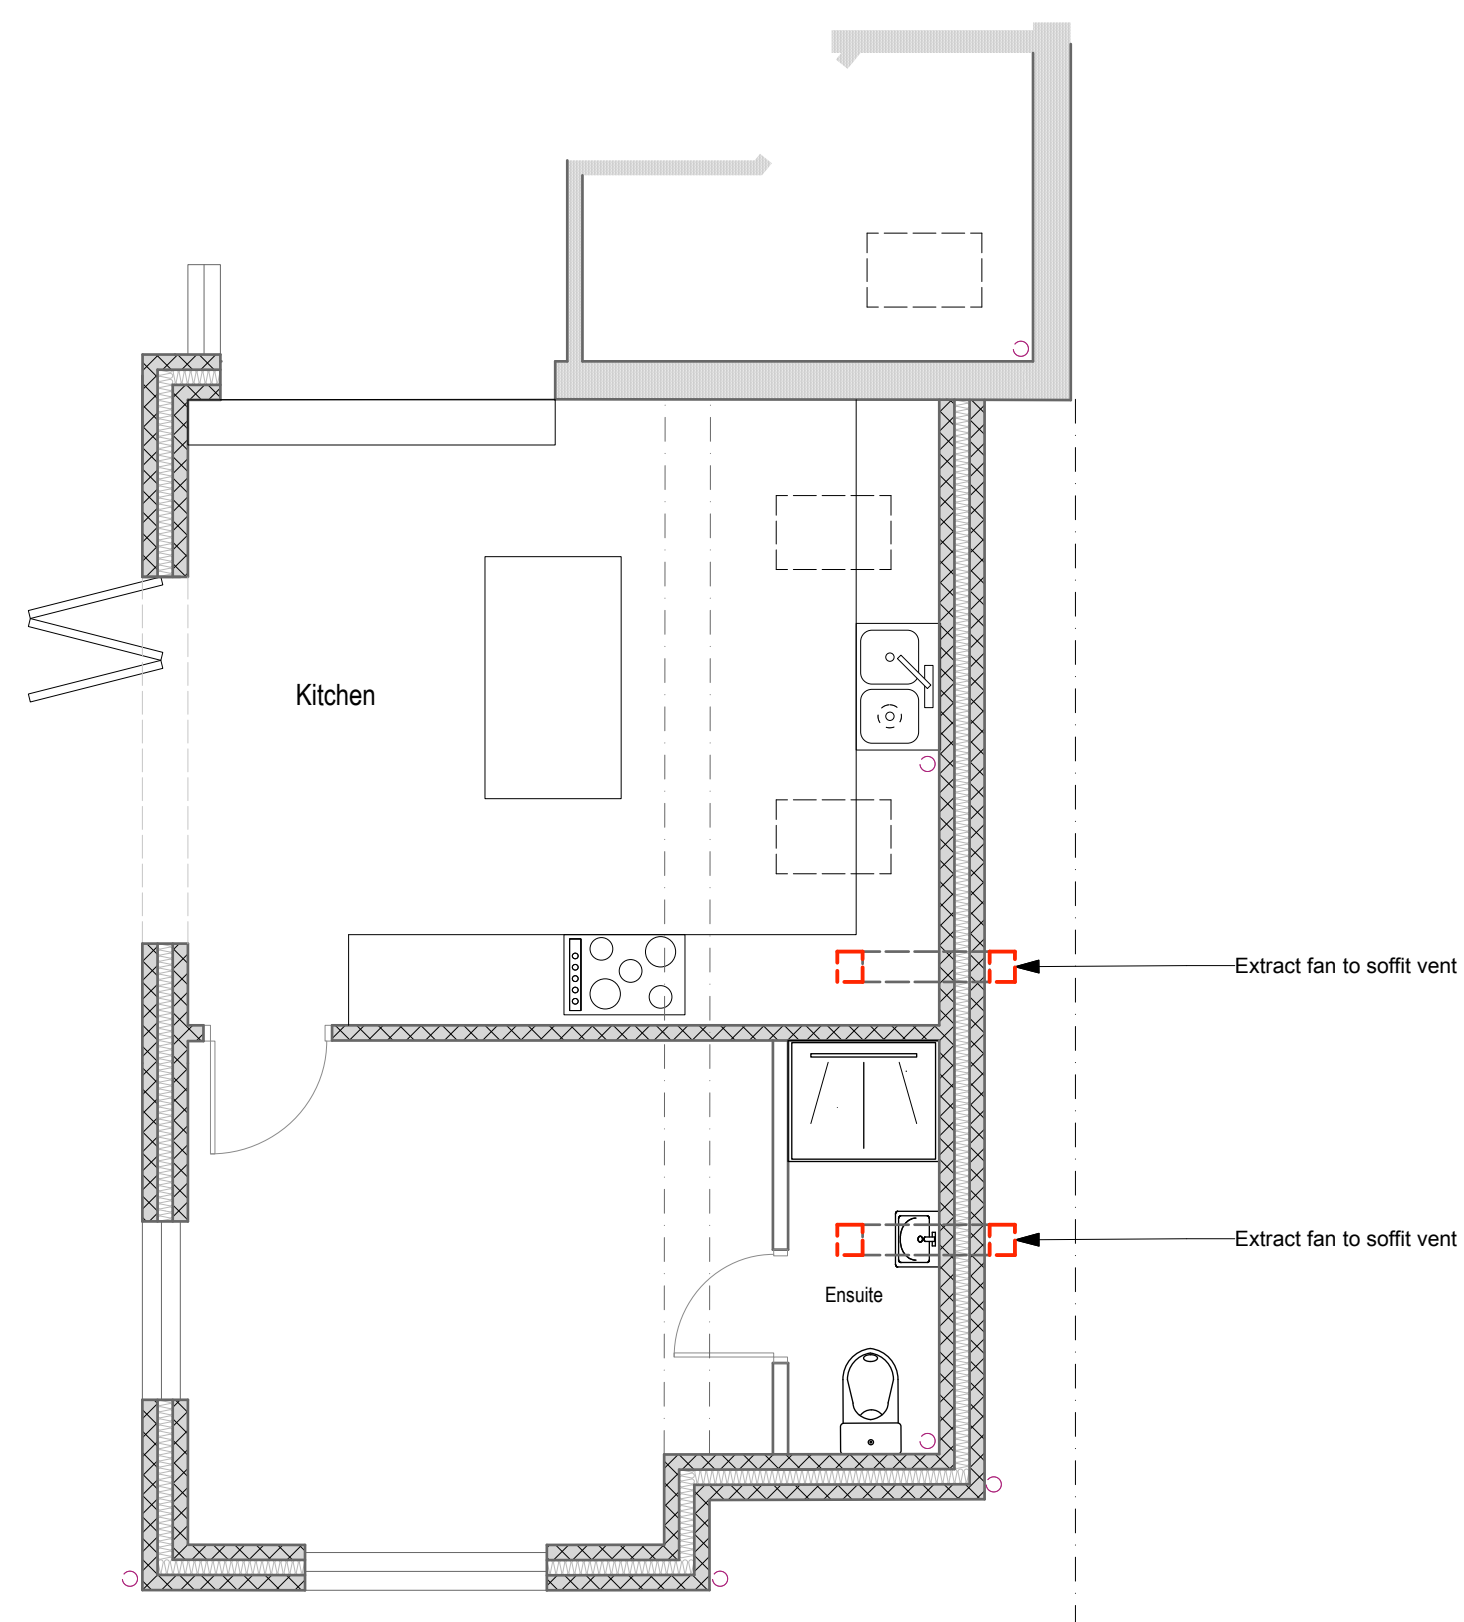

SOFFIT VENT

PLANNING CONDITION 11

REV	DESCRIPTION	DATE
TITLE: PLANNING CONDITIONS		
PROJECT: BRESSUMER COTTAGE, POY STREET GREEN, RATLEDEN, SUFFOLK IP30 0SR		
CLIENT: MR & MRS MOTTRAM		
SCALE: 1:50@A1	DATE: MAR 2023	
STATUS: BUILD REGS	DRAWN: JS	
JOB NO: 1610	DRAWING NO: 17	



Architectural Design
www.boxvalleydesign.com
13 Gallows Hill, Hadleigh, Suffolk, IP7 6DD
office@boxvalleydesign.com
07950 582730

Do not scale from drawings. Work to figured dimensions only.

Bressumer Cottage, Poystreet Green - Planning Conditions