



PROPOSED SECTION A-A 1:50

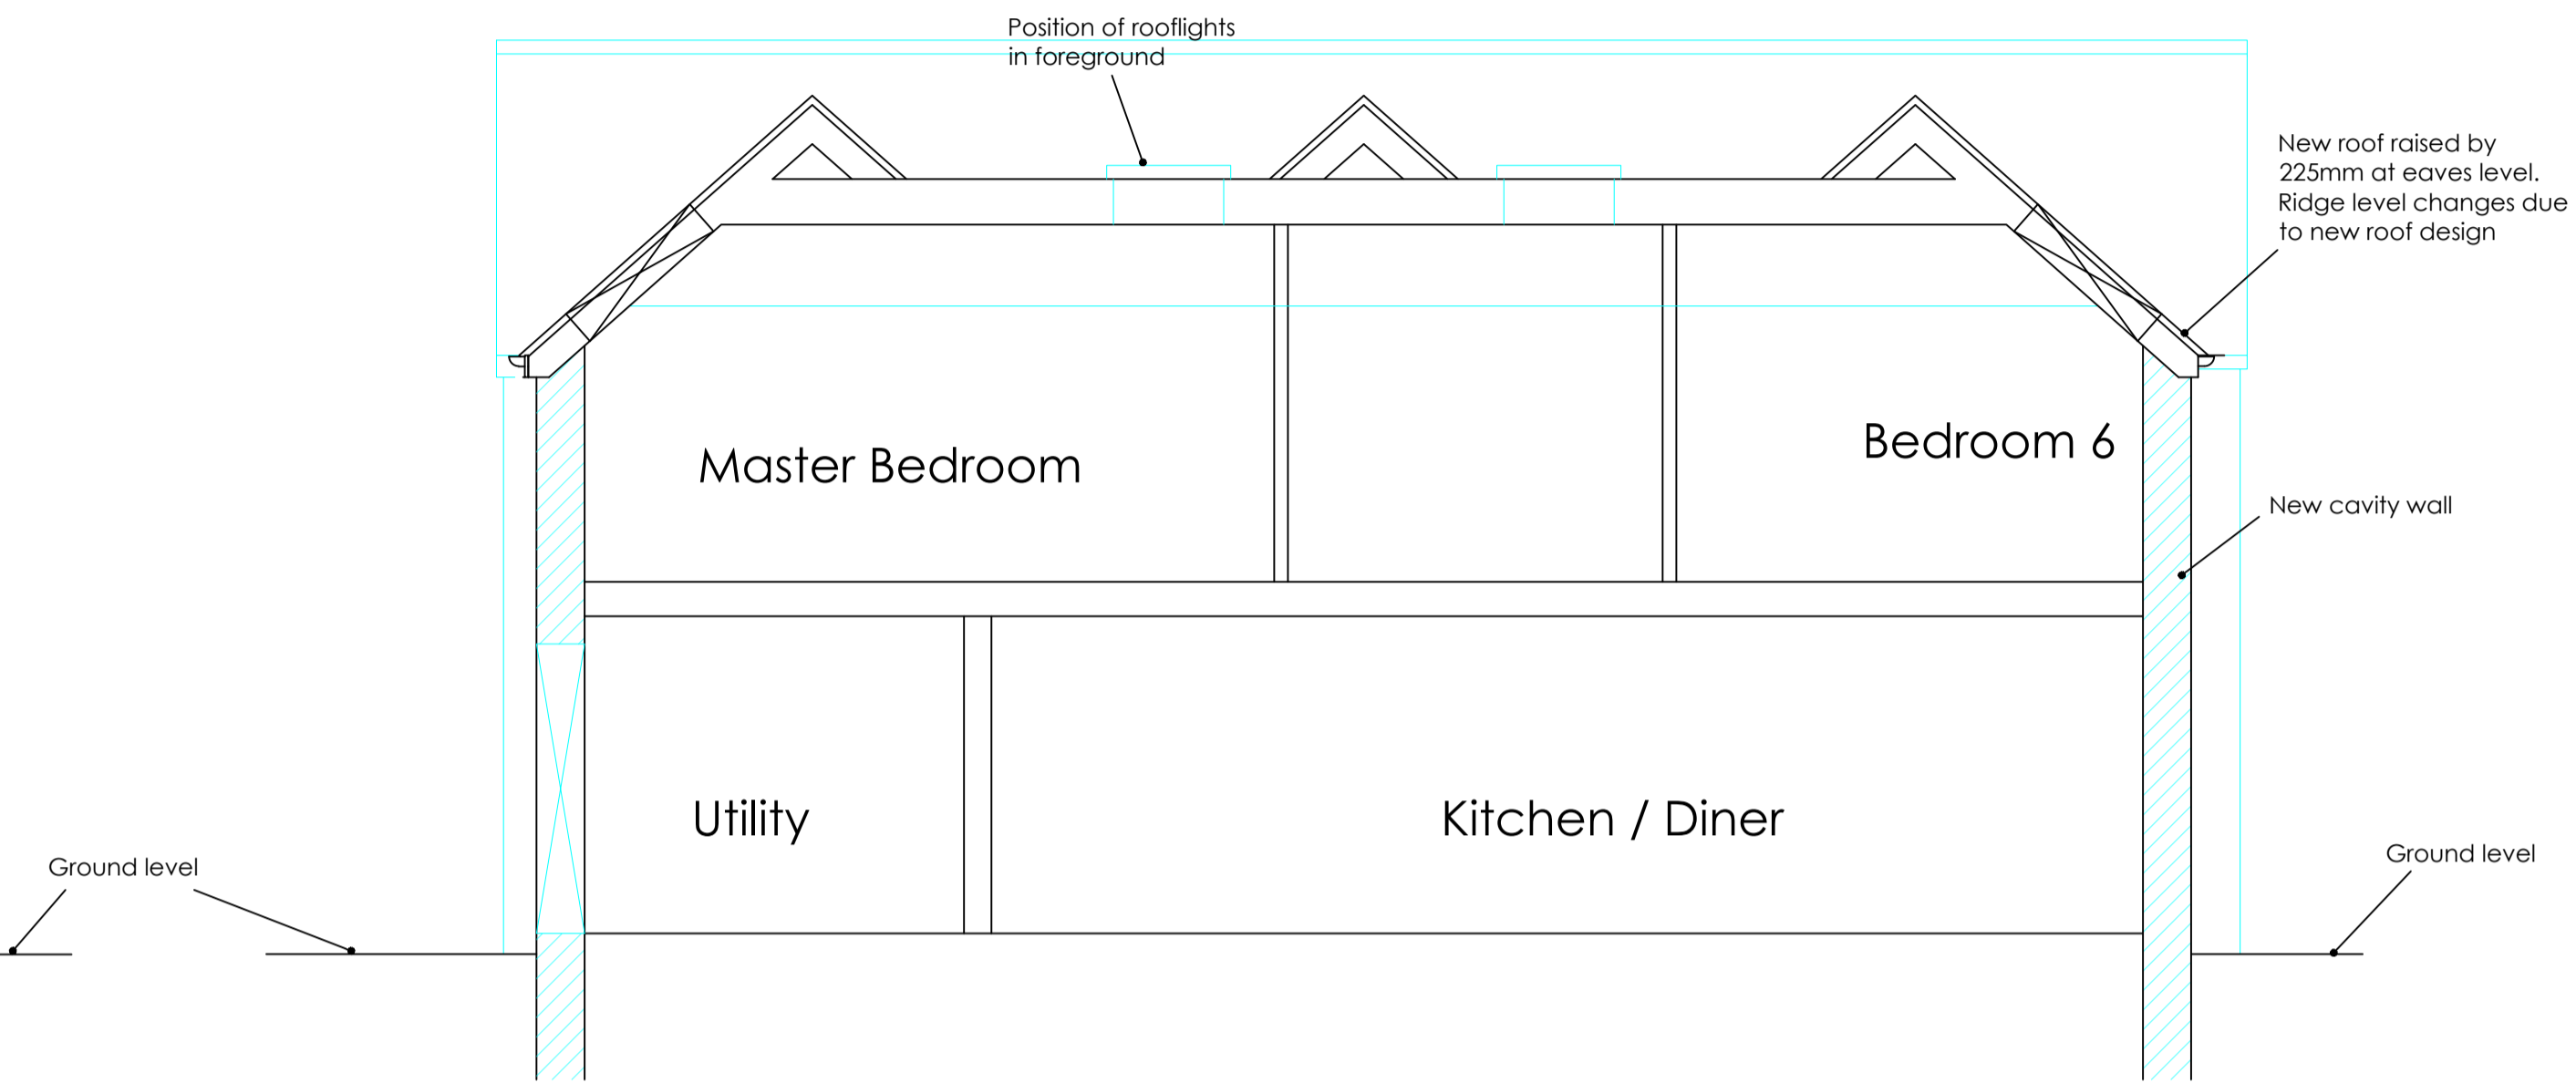


PROPOSED SECTION B-B 1:25

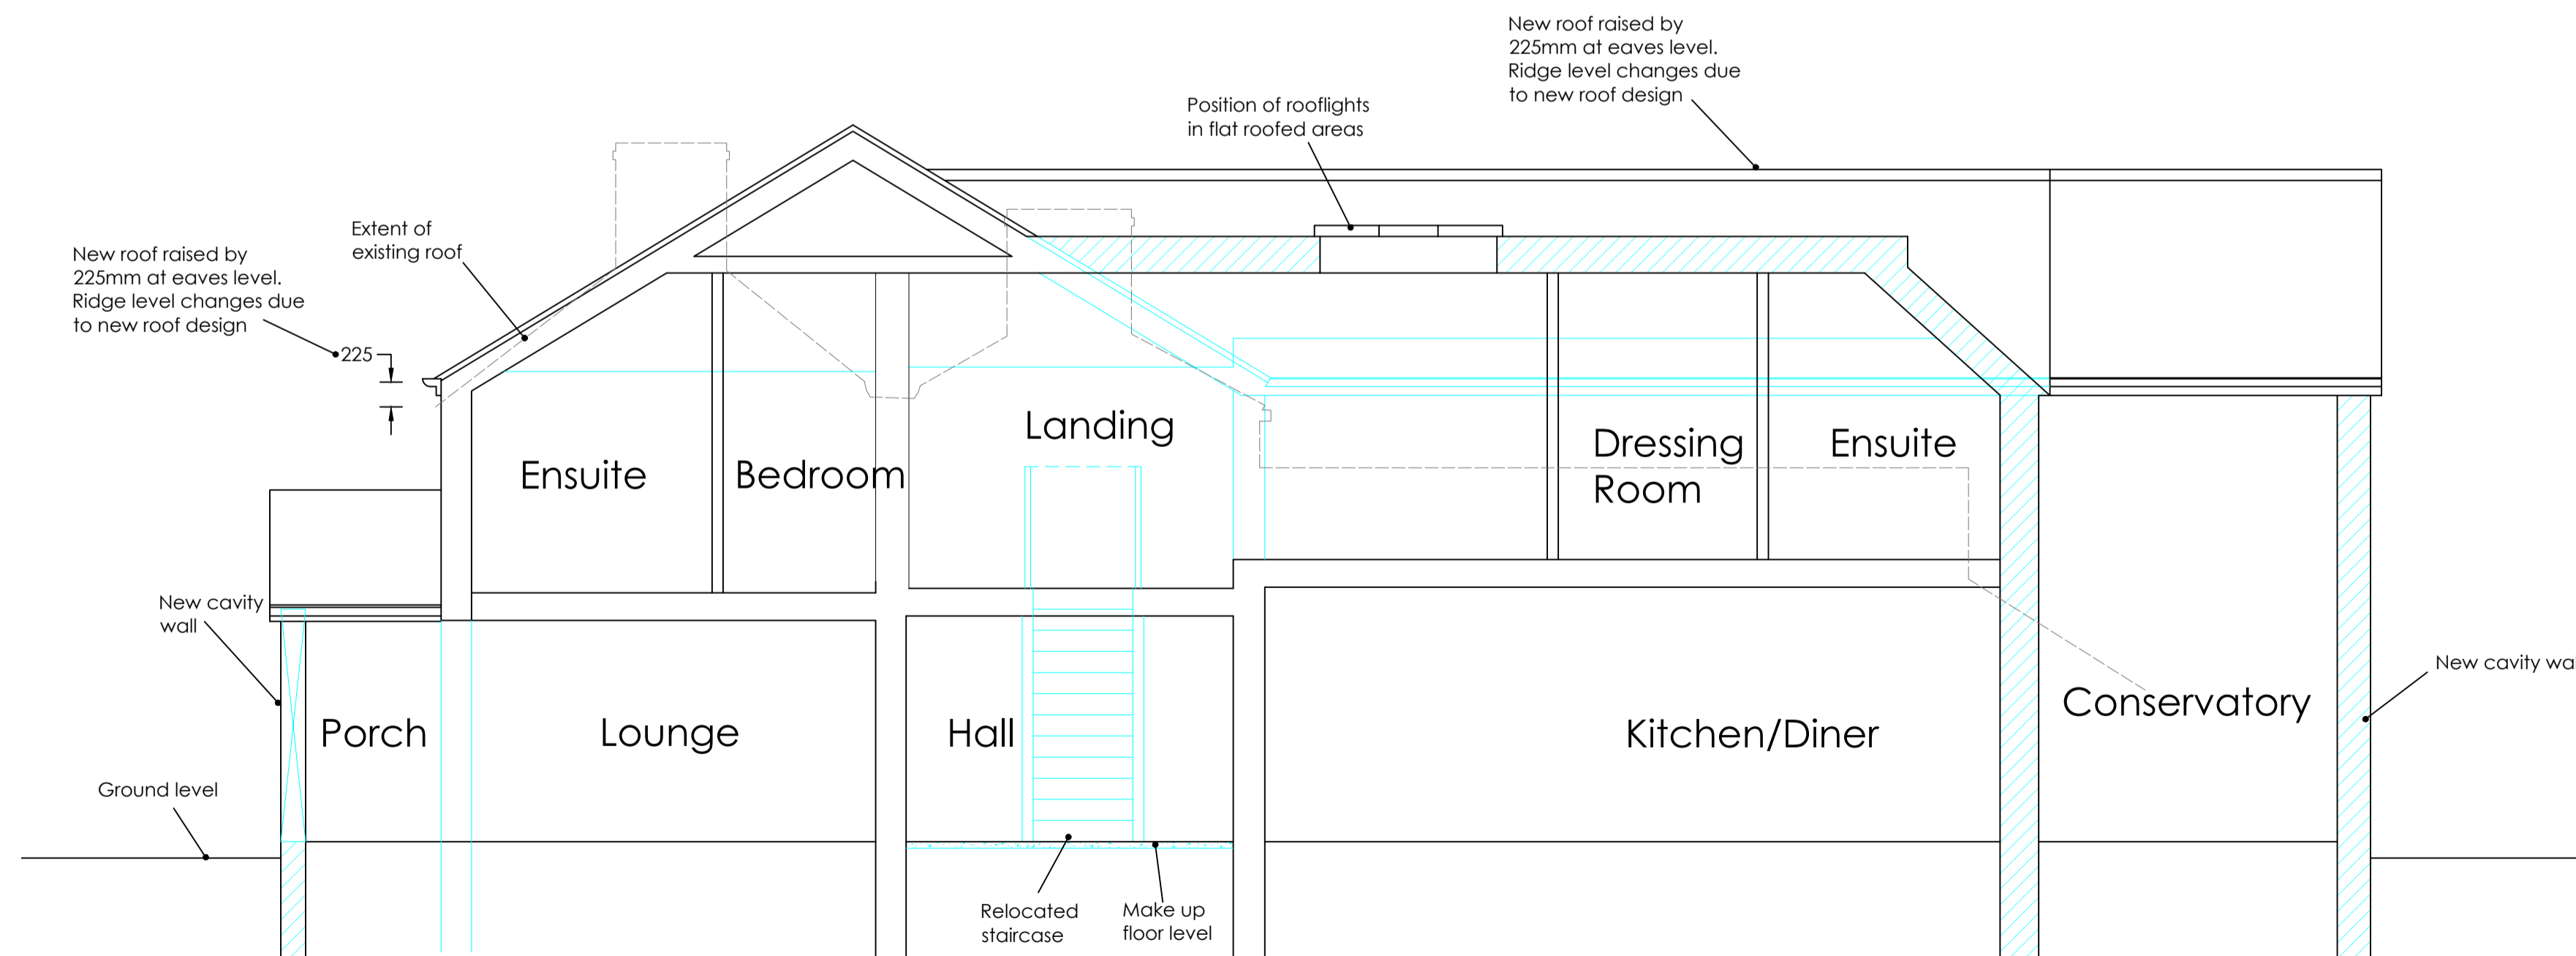

PROPOSED SECTION C-C 1:25

• NOTES

1. Refer to:
ORIGINAL DRAWING SIZE A1

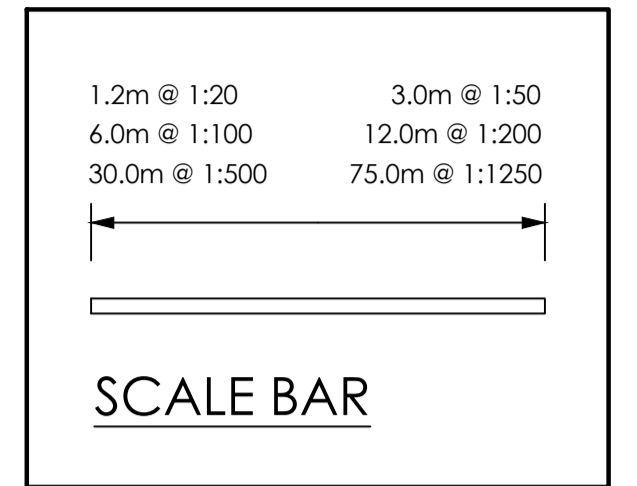

Issue	Details	By	Date

• CLIENT
Mr. & Mrs. Sharpe

• JOB LOCATION
Corner Farm, Standish Lane,
Gloucester, GL2 7LZ

• TITLE
PROPOSED ALTERATIONS
Proposed Sections A-A, B-B
& C-C

All dimensions to be checked on site
This drawing is COPYRIGHT

MDHP 
Consulting Civil & Structural Engineers
52 High Street Stonehouse Glos GL10 2NA
Telephone: 01453 824551
email: consult@mdhp.co.uk
website: www.mdhp.co.uk

• DRAWN	gh	• SCALE	1:50
• DATE	Mar. 23		

• DRAWING No.
21799/8B