

- Notes:
- Application Site
 - Other land owned by applicant not forming part of this application

New footpath from parking to entrance door
 Existing handstanding parking to be retained

314

PLANNING


Client: Mr & Mrs Shearer
 Site Address: Garden Cottage
 Harwich Road
 Little Clacton

Drawing Title:
 Annexe - Proposed Block Plan

Scale: 1:500	Date: March 2023
-----------------	---------------------

Project No: 1002	Drawing No: 201
---------------------	--------------------

01 Proposed Block Plan
201 1:500

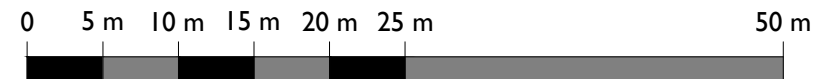

Drawings are based on survey data and may not accurately represent what is physically present. Do not scale from this drawing. All dimensions are to be verified on site before proceeding with the work. All dimensions are in millimeters unless noted otherwise.