





Rev.	Date	Details

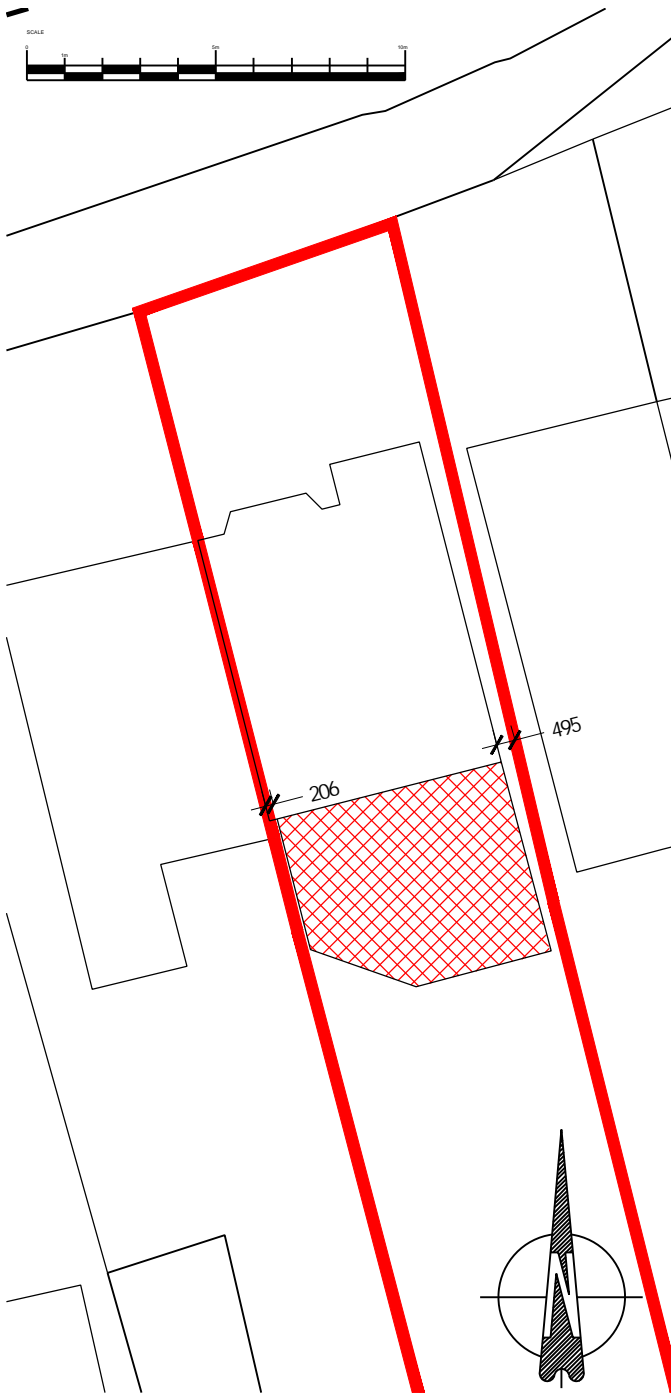

Block Plan 1:200

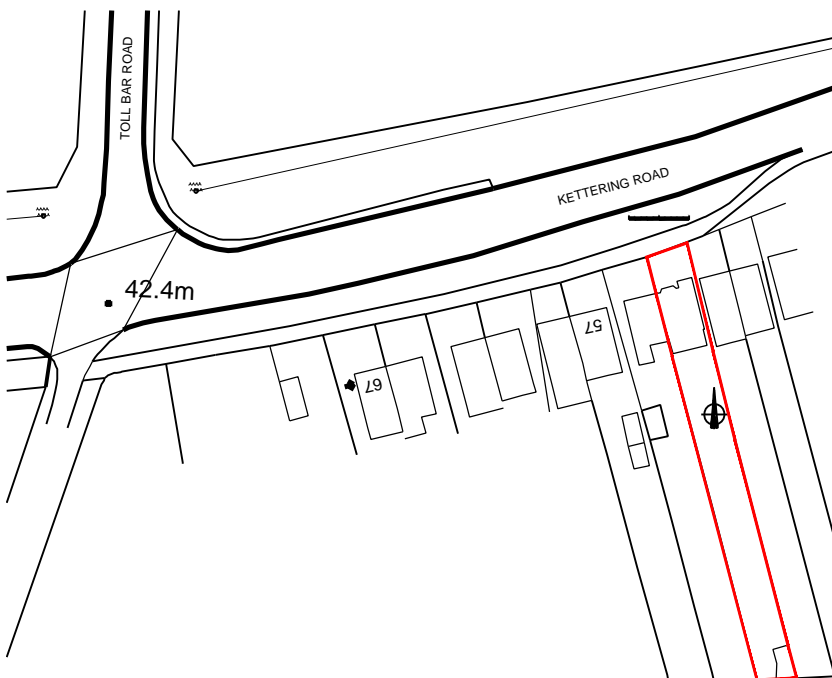

ALAN J. CURRALL Ltd
 Architectural Services
 35 Woodland Ave-Barton Seagrave
 Kettering-Northants-NN15 6QW
 Tel: 07590 563823
 alancurrall@gmail.com
 www.alanjcurrall.co.uk

Job Title
53 Kettering Road
 Islip
 Kettering
 NN14 3JT

Scale: 1:1250 & 1:200 @A4 Date: 07/02/23

Drawing Title:
Location, Site & Block Plans

Drawing No.
647-00 Revision -