


**LOCATION PLAN
3 DOWNVIEW ROAD**

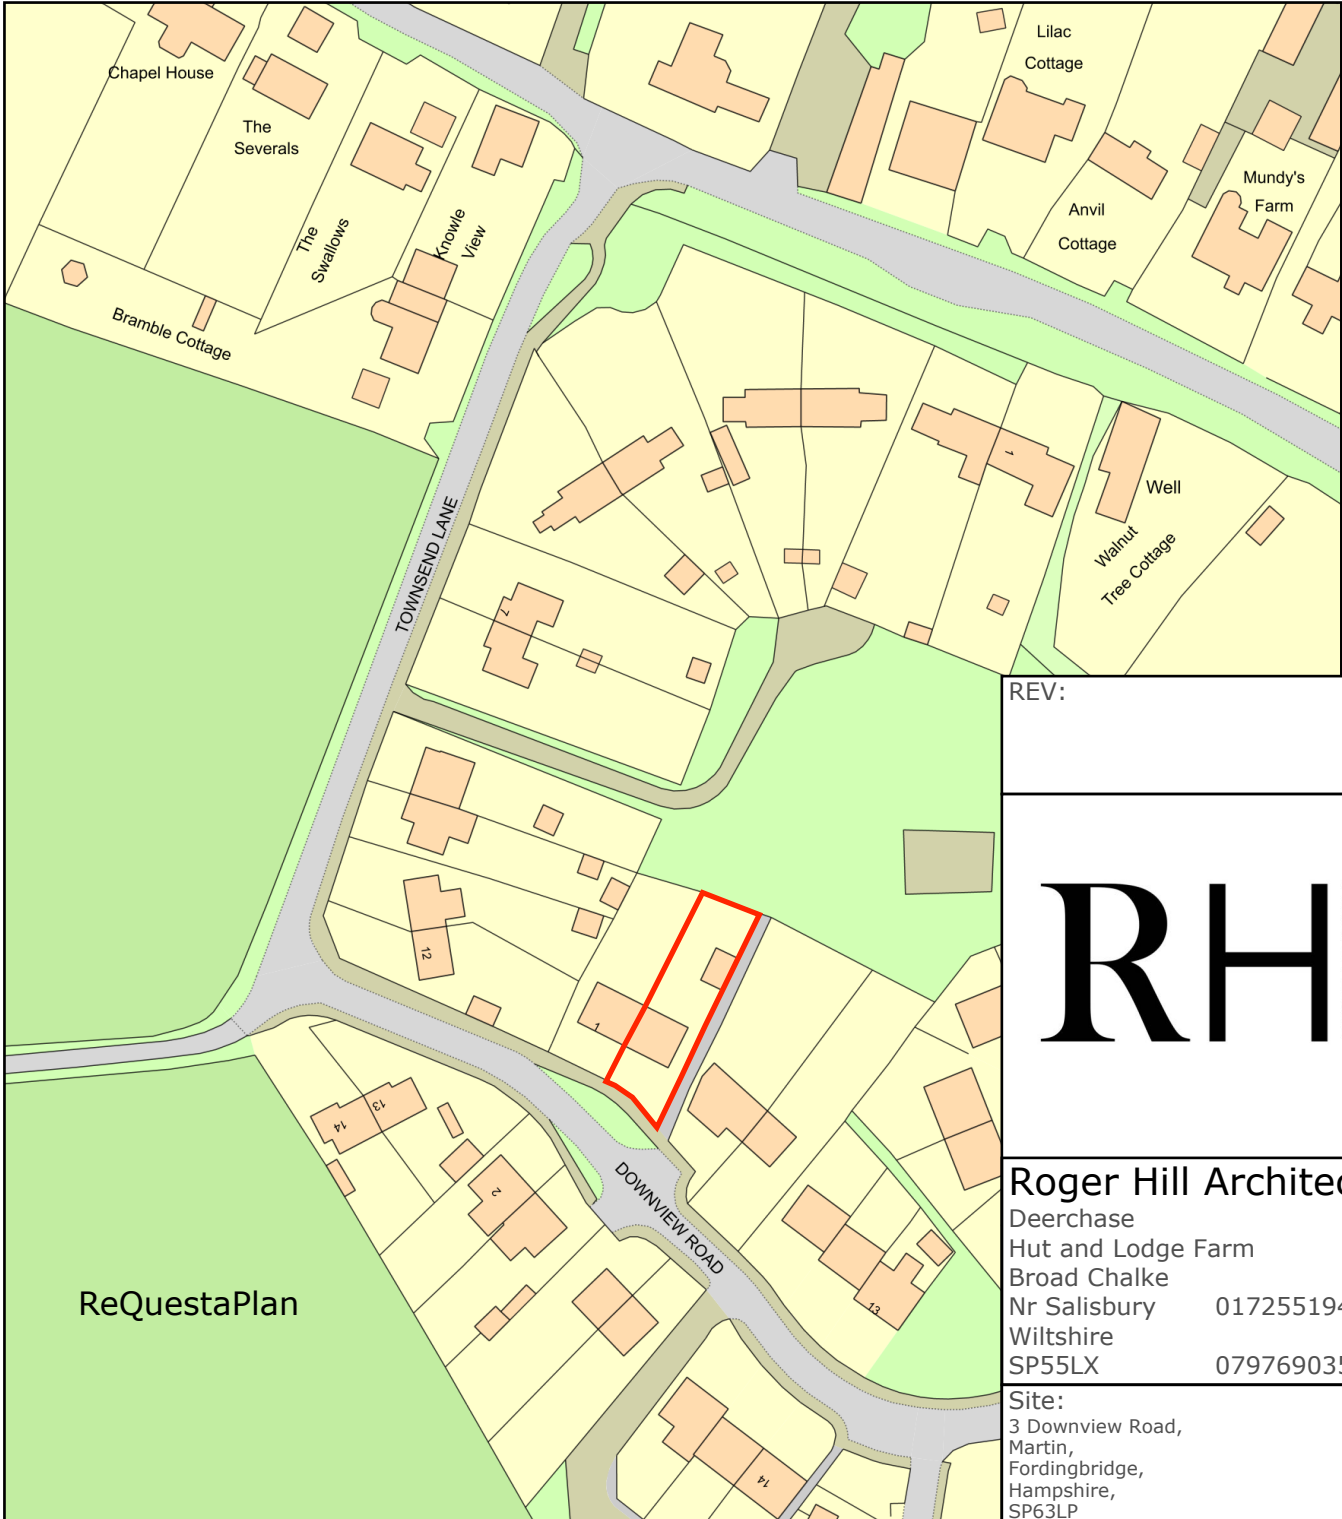

REV:

RH

ARCHITECTS

Roger Hill Architects

Deerchase
Hut and Lodge Farm
Broad Chalke
Nr Salisbury 01725519436
Wiltshire
SP55LX 07976903566

Site:
3 Downview Road,
Martin,
Fordingbridge,
Hampshire,
SP63LP


Title:

Location Plan

Drawn by: JH	Date: 17.03.23
--------------	-------------------

Scale: 1:1250	Approval: RH
---------------	-----------------

Drawing No: 2304 - 01	Sheet: A4	REV:
--------------------------	--------------	------

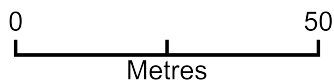

Plan Produced for: **Roger Hill Architects**

Date Produced: 17 Mar 2023

Plan Reference Number: TQRQM23076144418950

Scale: 1:1250 @ A4

