
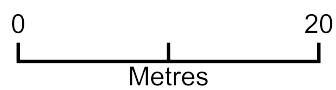


# 73 Palmer Road

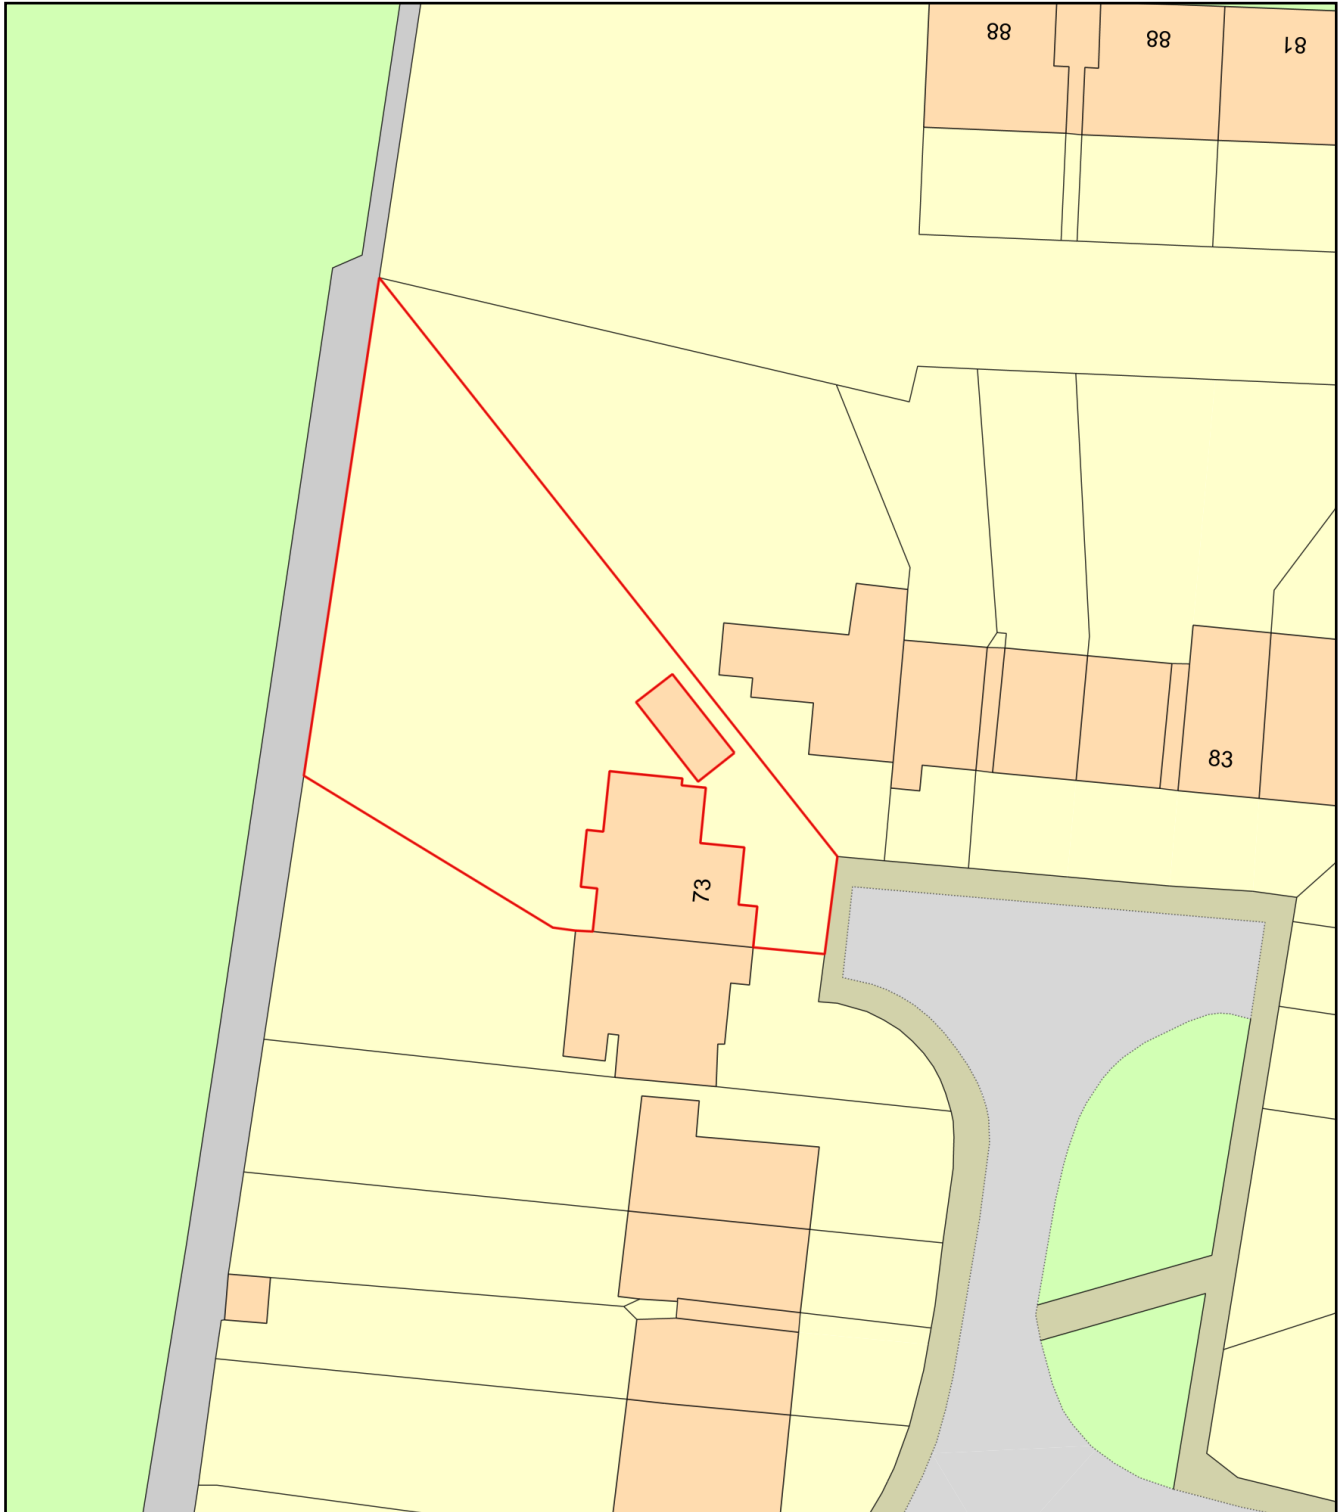

Plan Produced for: Planning Submission

Date Produced: 06 Nov 2022

Plan Reference Number: TQRQM22310195510777

Scale: 1:500 @ A4