



**EV Charging Unit**  
Image of proposed charging units. Colour of installed unit to be agreed with the council.

Proposed location for green box, if required.  
Proposed black EV charging unit  
Existing parking bays. End two to become EV spaces.

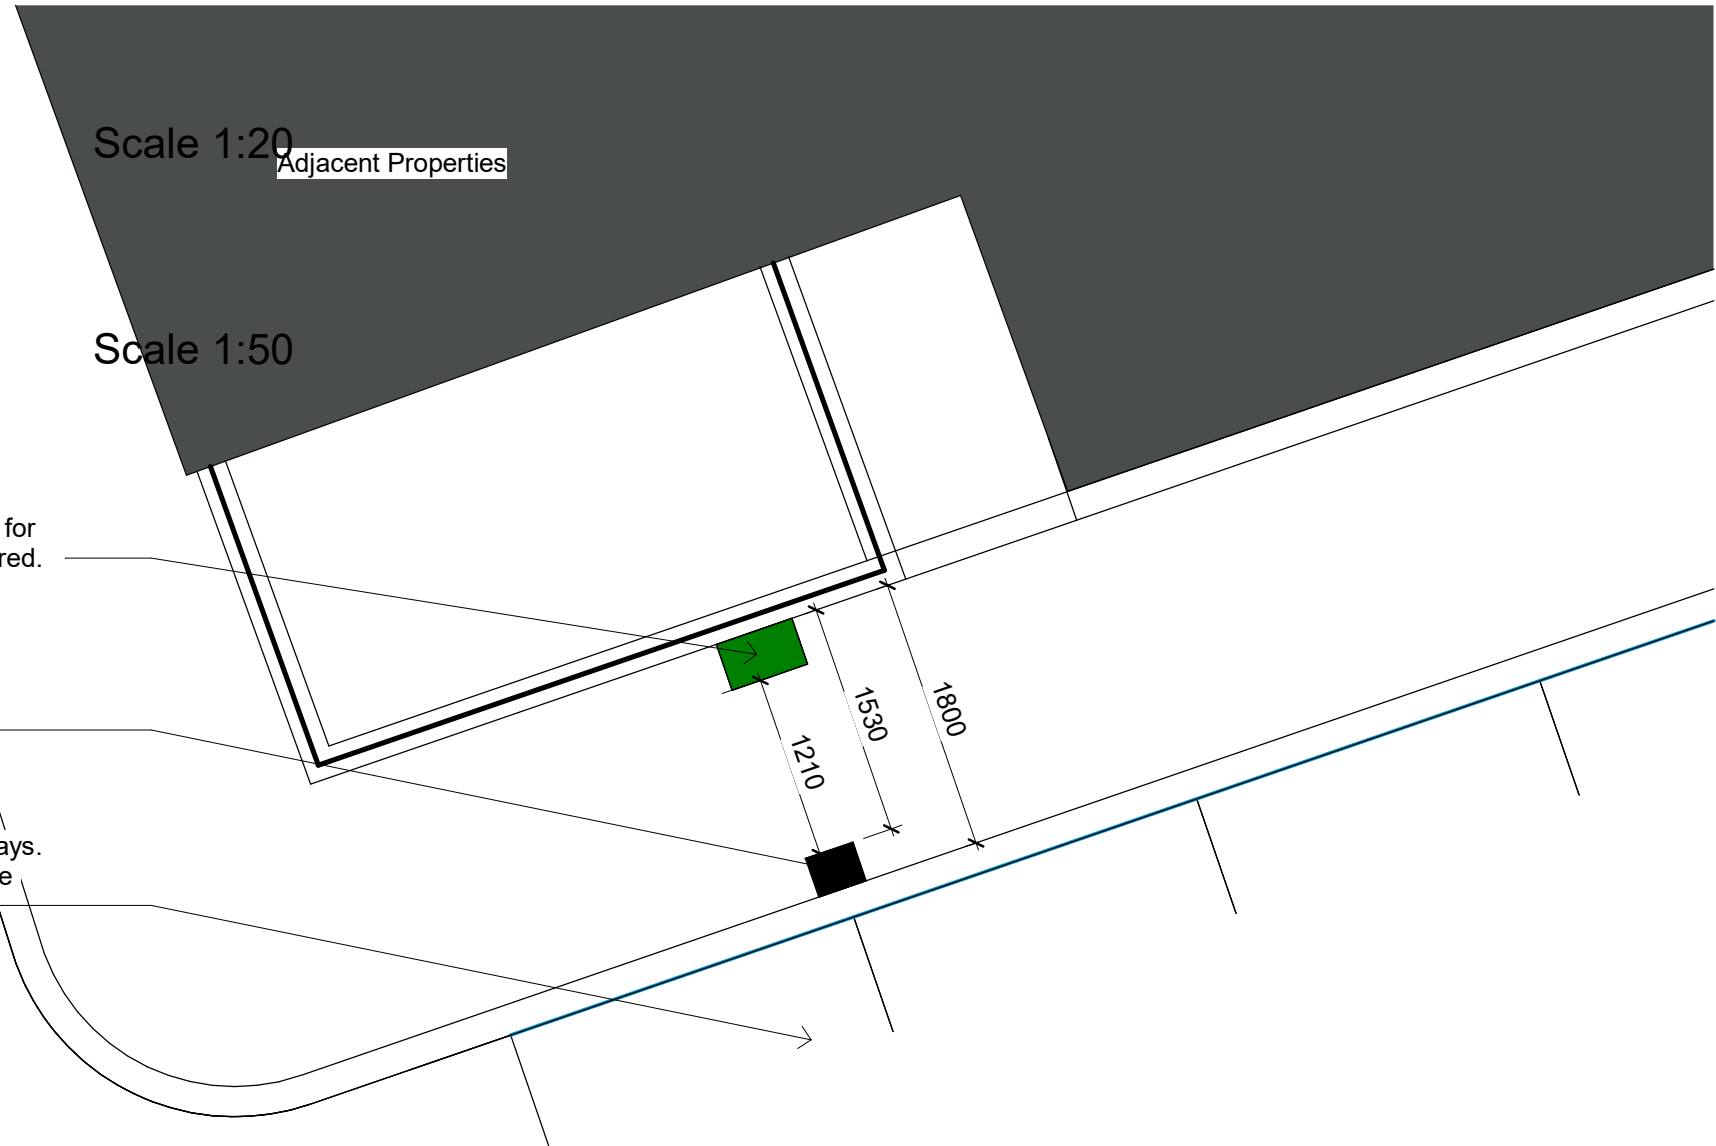

**2 Proposed Highway Works Plan - Callout 1**  
1:50

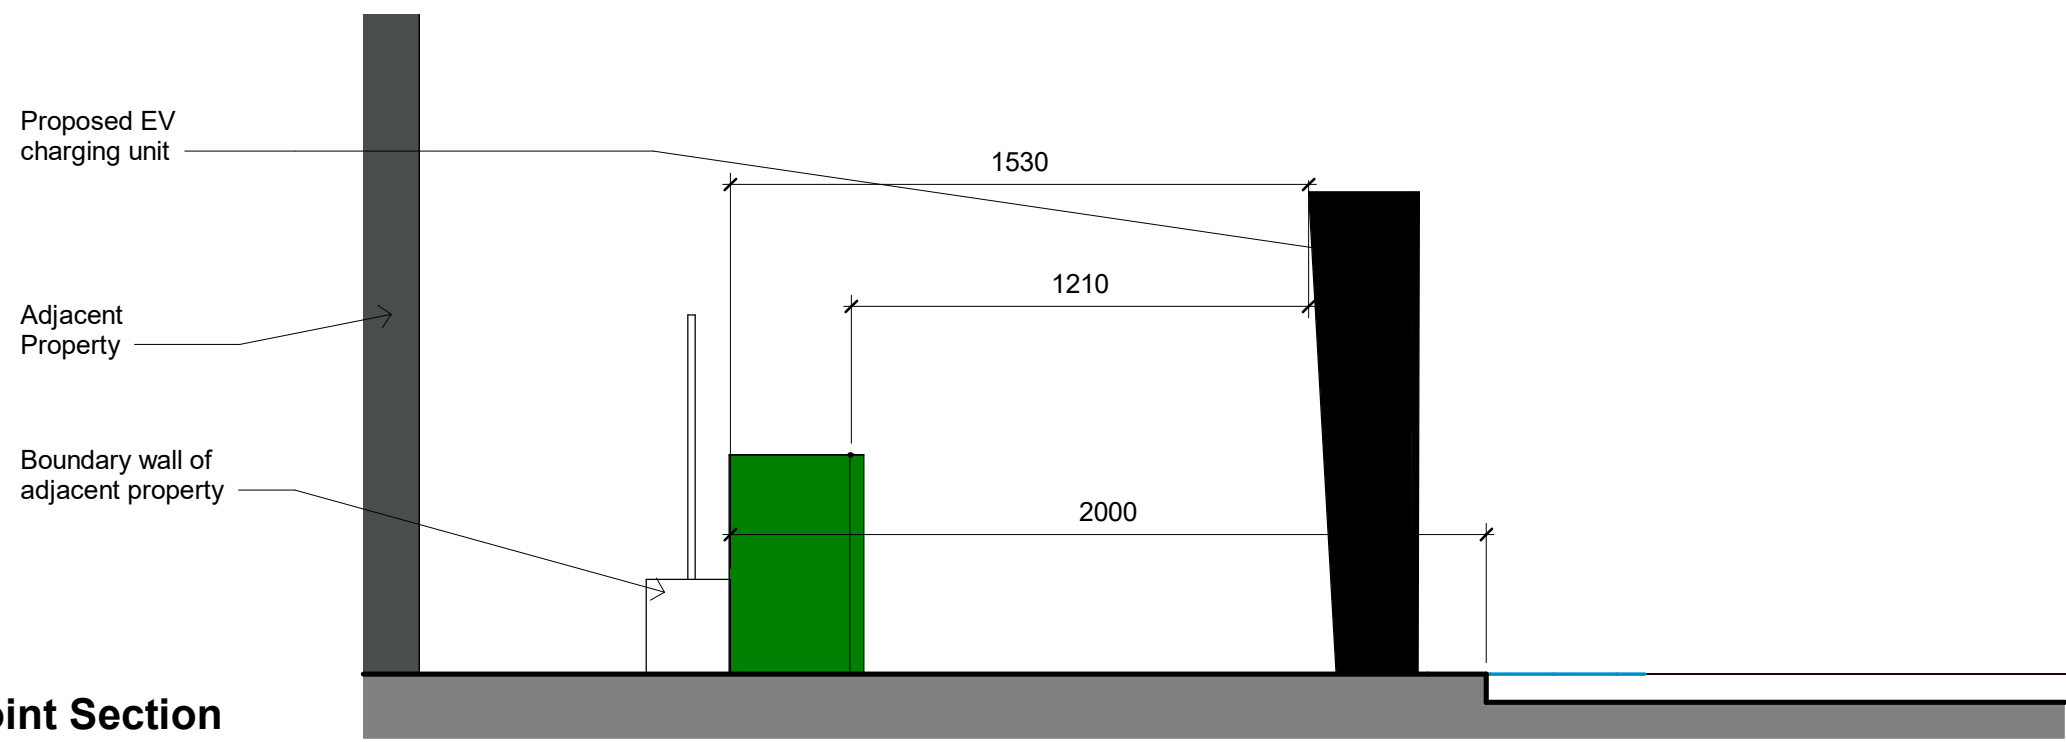

**1 EV Charging Point Section**  
1:20

**GENERAL NOTES**  
1. This drawing is copyright and must not be reproduced without the consent of GDL Architecture  
2. All Dimensions are in millimeters unless otherwise note.  
3. Do not scale from this drawing - If in doubt ask  
4. All dimensions to be checked on site prior to commencement of work or preparation of shop/fabrication drawings.  
5. The contractor will report any discrepancies in information in writing to the design team at the earliest opportunity.  
6. This drawing is to be read in conjunction with the following relevant information:  
i. All architects, structural and services engineer's drawings and specifications.  
ii. All CDM information including designers risk assessments.

**NOTES**

**REVISIONS**

Rev	Description	Date
P01	First issue	17/03/2023

**CLIENT**  
SANSEC DEVELOPMENTS

**gdlarchitecture**  
Unit 4, Woods Pottery, Stepney Bank, Newcastle NE1 2NP  
tel. (0191) 447 1775 www.gdlarchitecture.co.uk

**PROJECT**  
Town Foot Co op  
Rothbury, Building Shell

**TITLE**  
EV Charging Point detail

SCALE (@ A3) As indicated	PROJECT NUMBER 21016	
DRAWN BY JWT	CHECKED BY -	DATE 17/03/2023
DRAWING NUMBER 21016-GDL-A1-XX-DR-A-2495	REV P01	
Drawing Status Preliminary	Status D3	

Do not scale. This drawing is copyright