



Existing Front Elevation 1:50

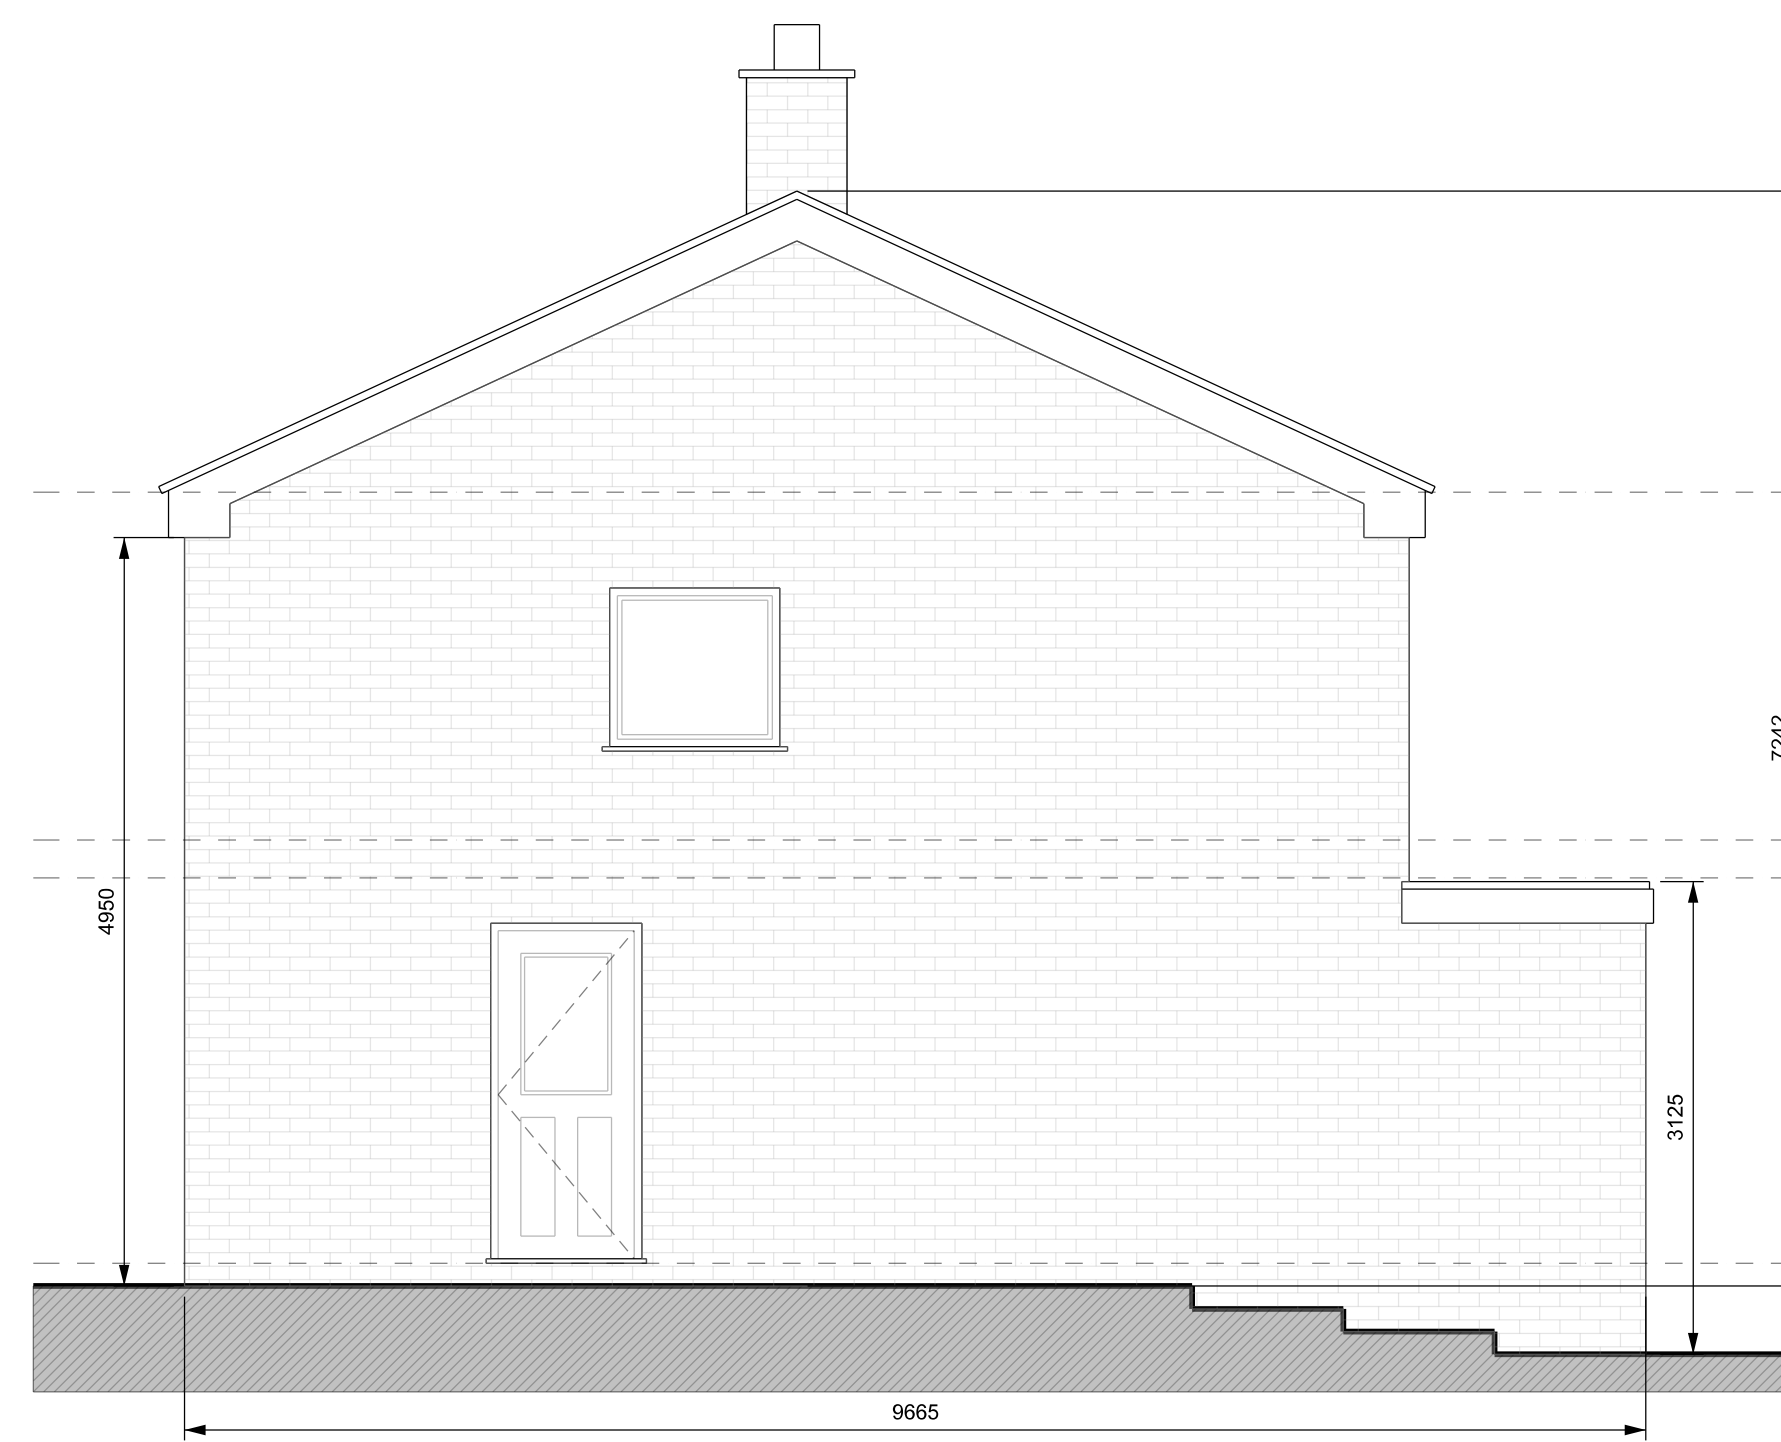

Existing Side Elevation 1:50

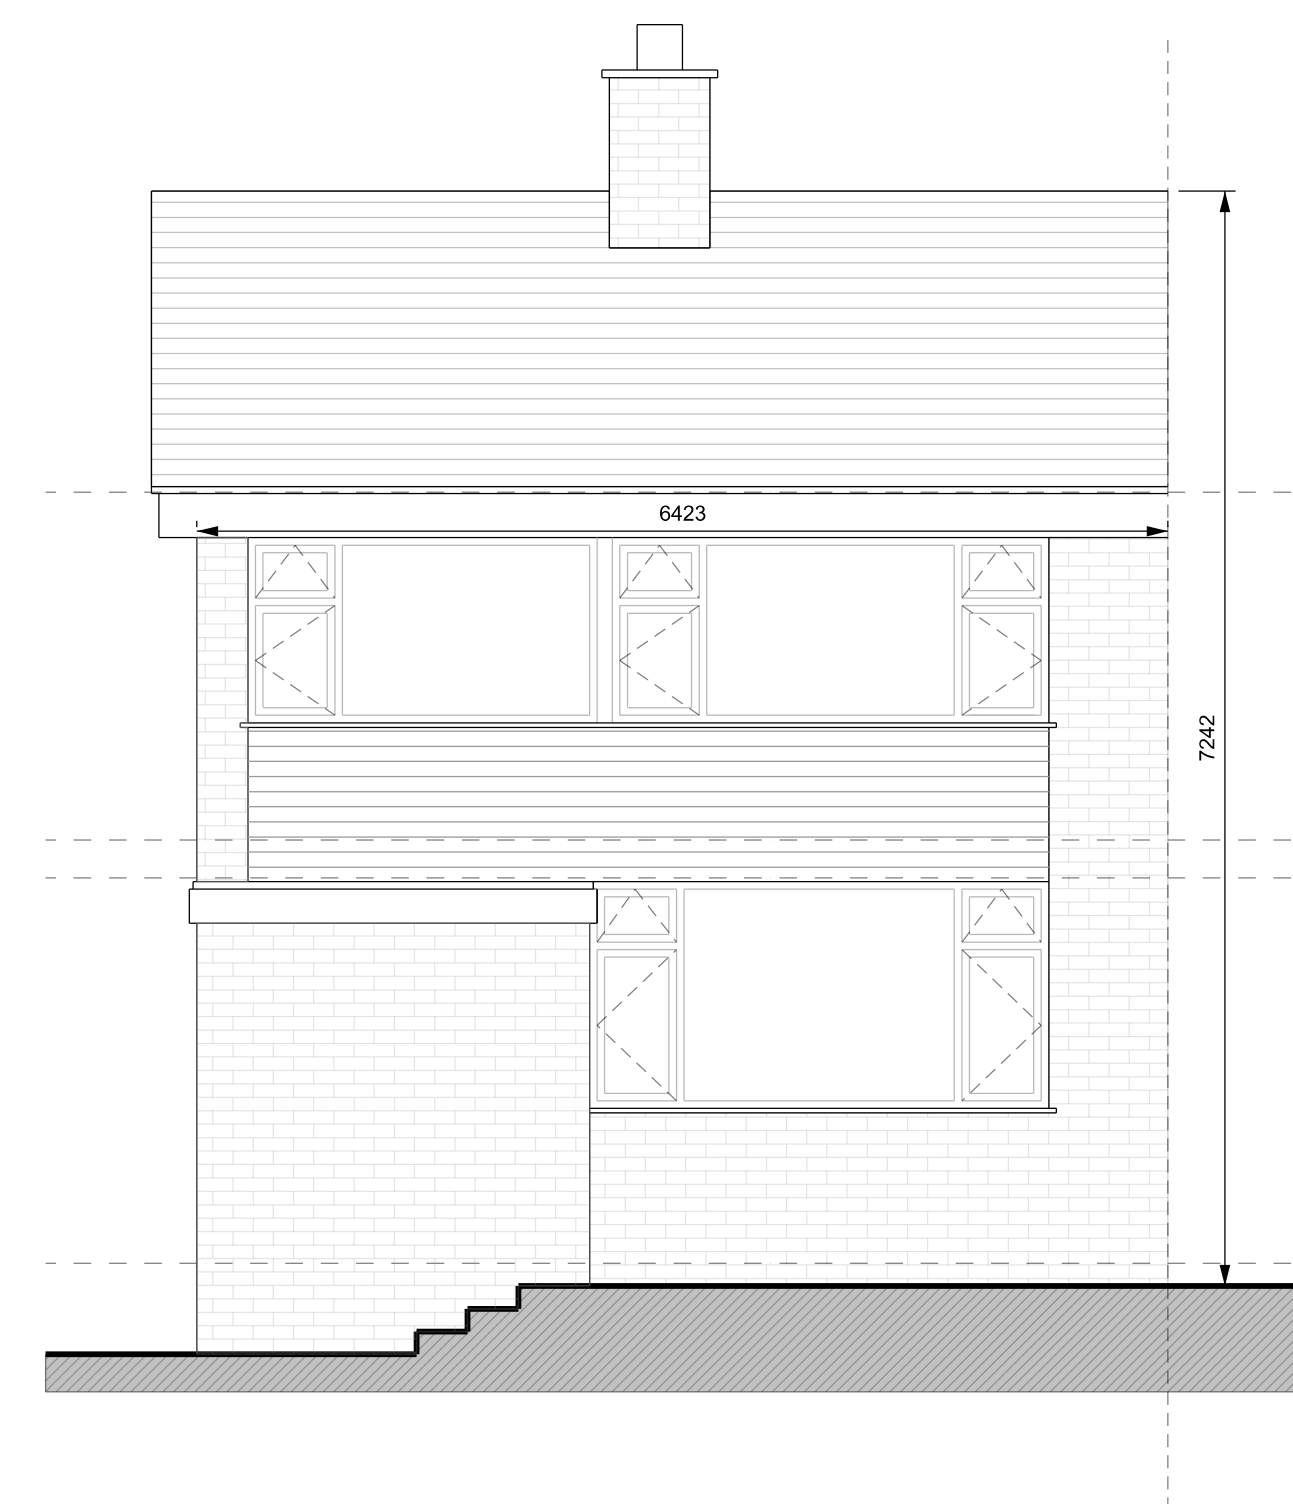

Existing Rear Elevation 1:50

BLACK FONT DESIGN

Project	102/22
Title	33 Portledge Road - Existing Elevations
Number	PAD04
Scale	1 : 50 At A1
Client	
Revision	001
Status	Planning
Drawn	MB
Date	12.03.23