


THE COTTAGE, FRONT STREET, SOUTH CLIFTON, NEWARK, NG23 7AA

Supplied by: www.ukmapcentre.com

Serial No: 259381

Centre Coordinates: 482267,370278

Production Date: 06/03/2023 14:10:45

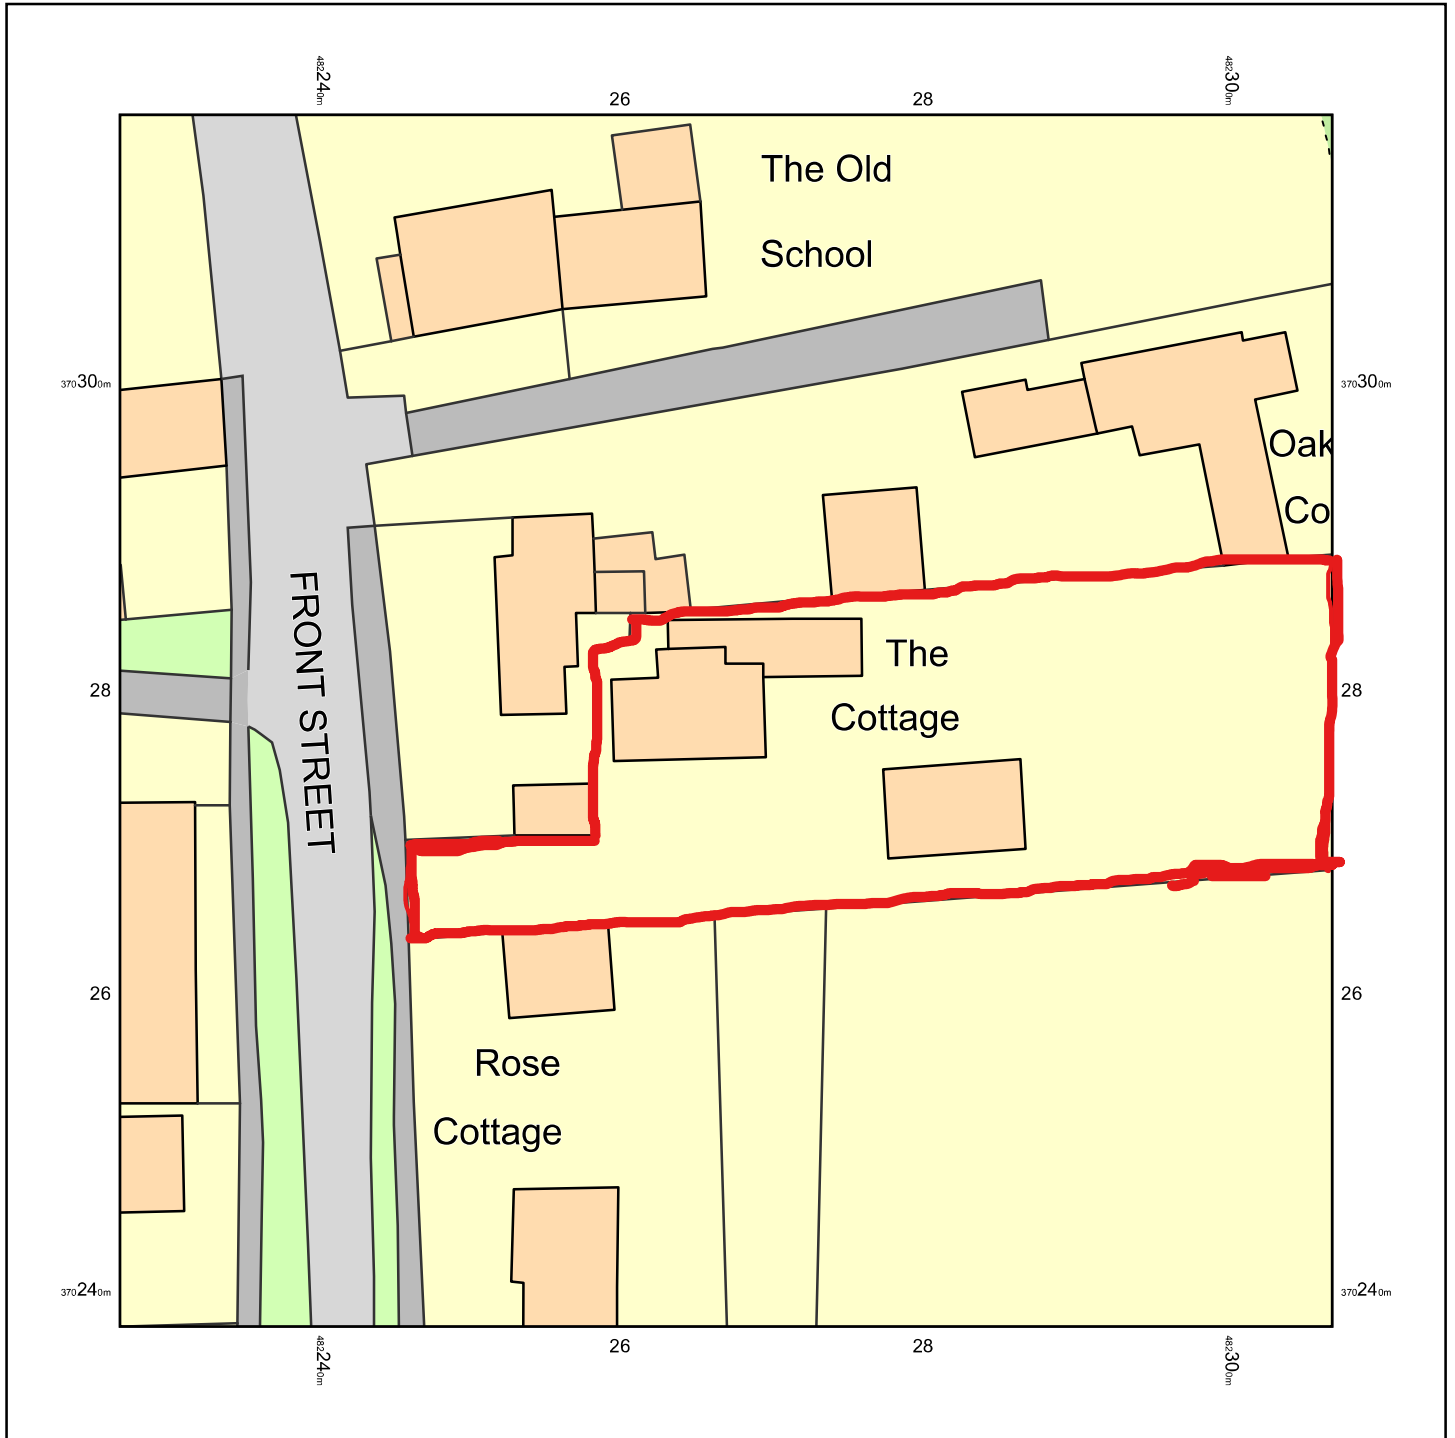

© Crown copyright and database rights 2023 Ordnance Survey 100048957. The representation of road, track or path is no evidence of a boundary or right of way. The representation of features as lines is no evidence of a property boundary.

0m 1cm = 5m 25m

Scale 1:500