


THE COTTAGE, FRONT STREET, SOUTH CLIFTON, NEWARK, NG23 7AA

Supplied by: www.ukmapcentre.com

Serial No: 259382

Centre Coordinates: 482267,370278

Production Date: 06/03/2023 14:10:54

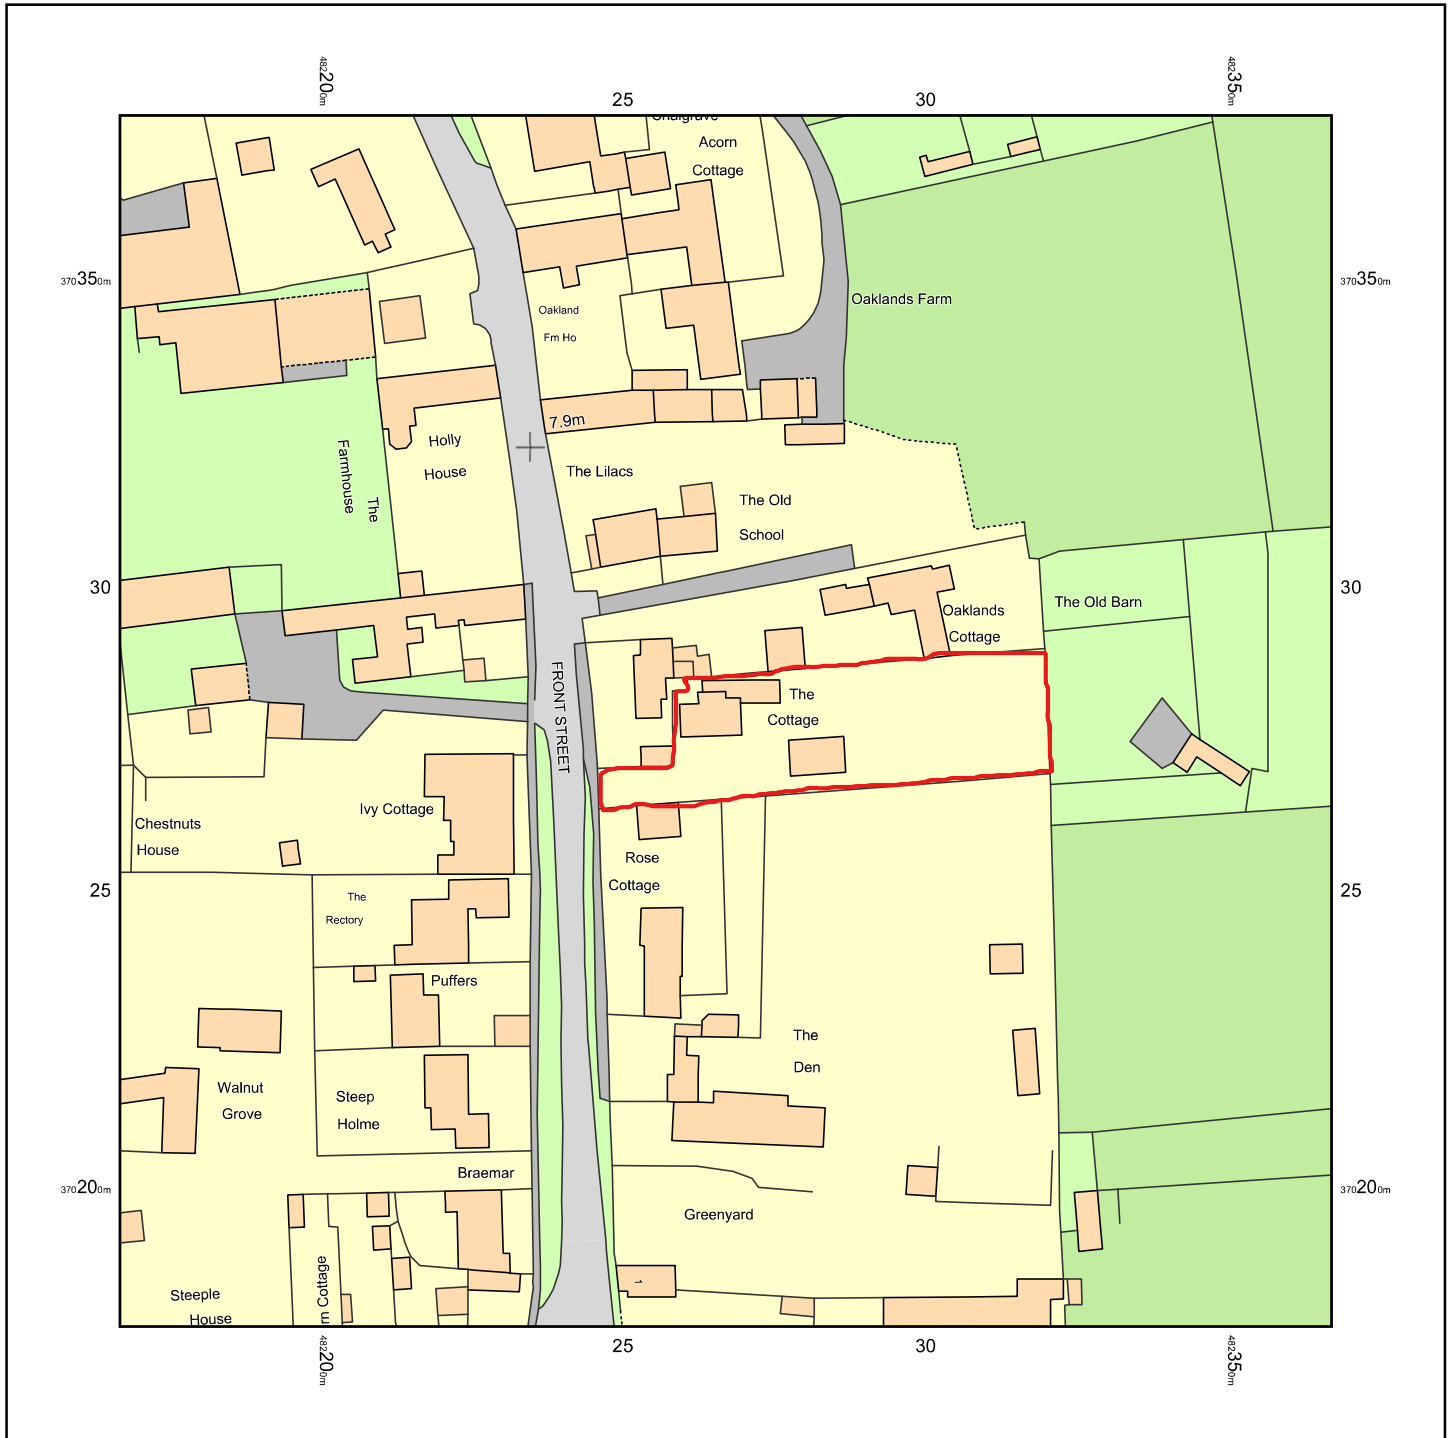

© Crown copyright and database rights 2023 Ordnance Survey 100048957. The representation of road, track or path is no evidence of a boundary or right of way. The representation of features as lines is no evidence of a property boundary.

0m 1cm = 12.5m 62.5m

Scale 1:1250