


THIS DRAWING TOGETHER WITH THE DESIGN IS
 COPYRIGHT OF THE ARCHITECT.
 FIGURED DIMENSIONS SHOULD BE FOLLOWED
 AND SCALED DIMENSIONS SHOULD BE CHECKED
 WITH THE ARCHITECT.
 ANY DISCREPANCY MUST BE REPORTED TO THE
 ARCHITECT IMMEDIATELY AND PRIOR TO
 PROCEEDING.

REVISIONS
 A 25.03.21 - Planning application
 B 27.03.23 - Planning application

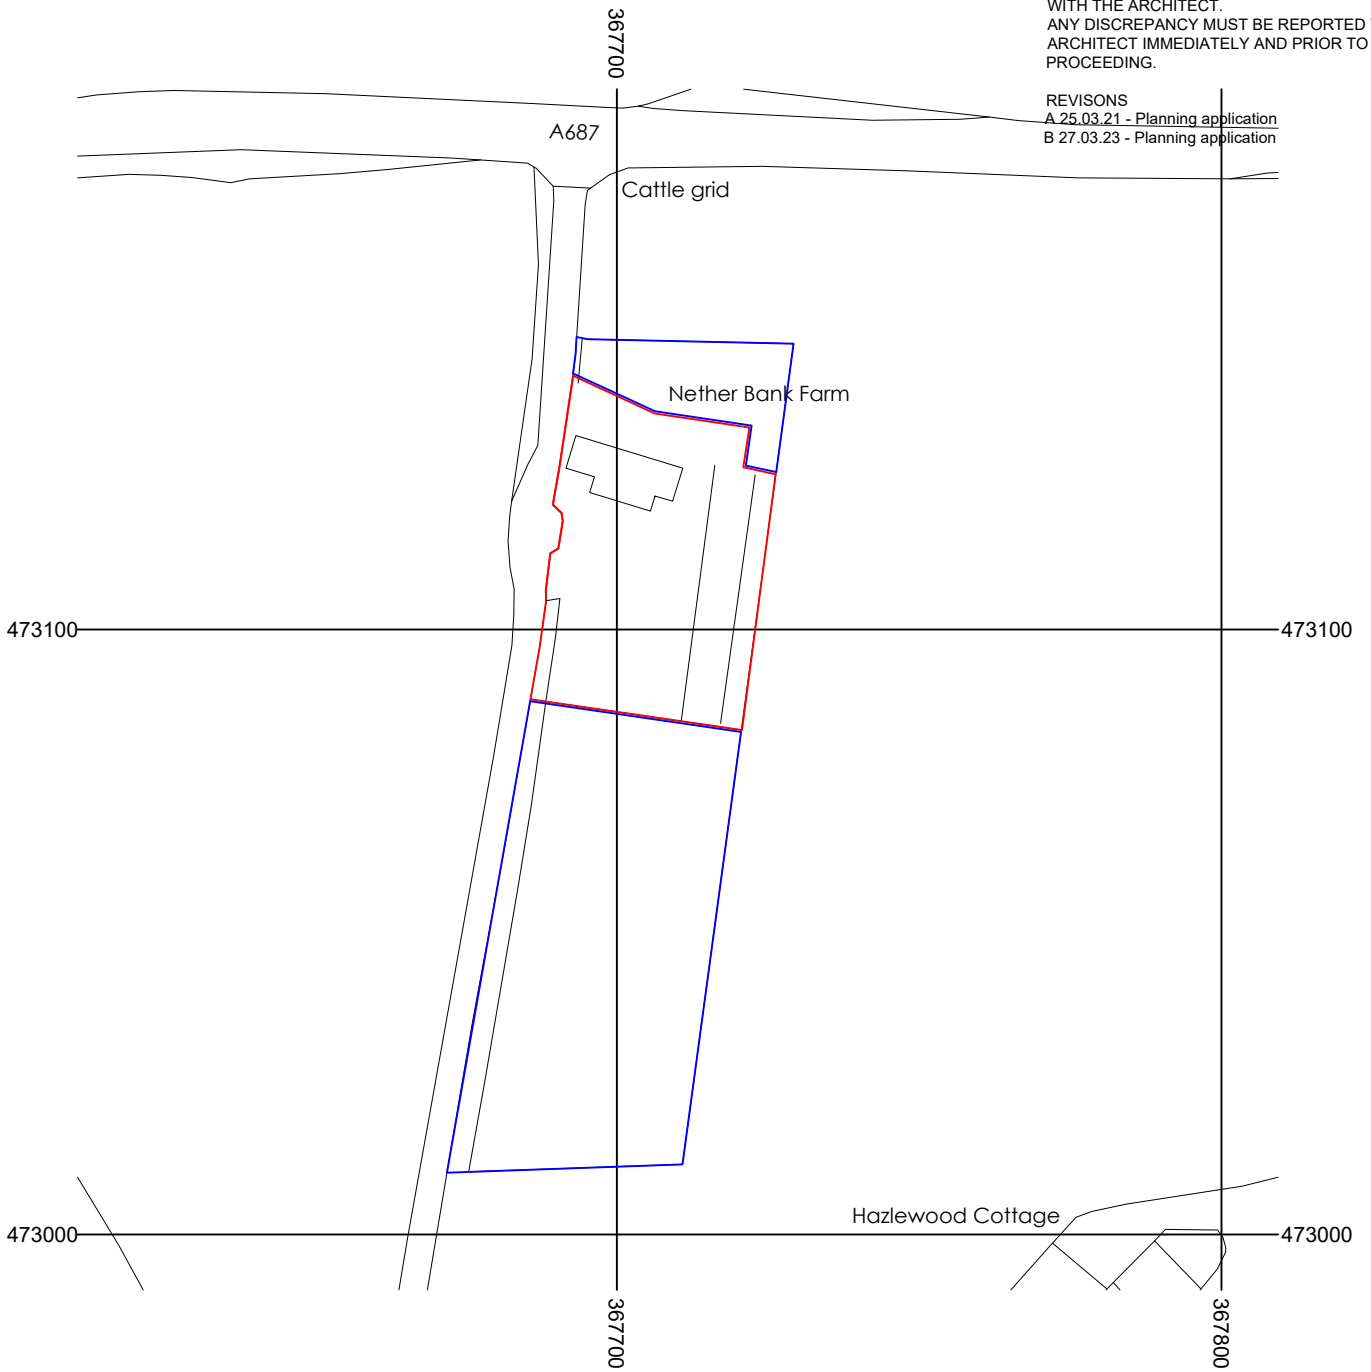

Original Drawn BY	Date
TD	March 2023



the wright design partnership
 15 main street, kirby lonsdale, cumbria LA6 2AQ
 tel / 015242 71697 email / mail@wdparchitects.co.uk

Client Mr and Mrs Woodhouse		
Contract New Dwelling Westhouse LA6 3PF		
Drawing title LOCATION PLAN		
Scale 1:1250 at A4	Job No. KL2785	Drg No. 05
		B

