



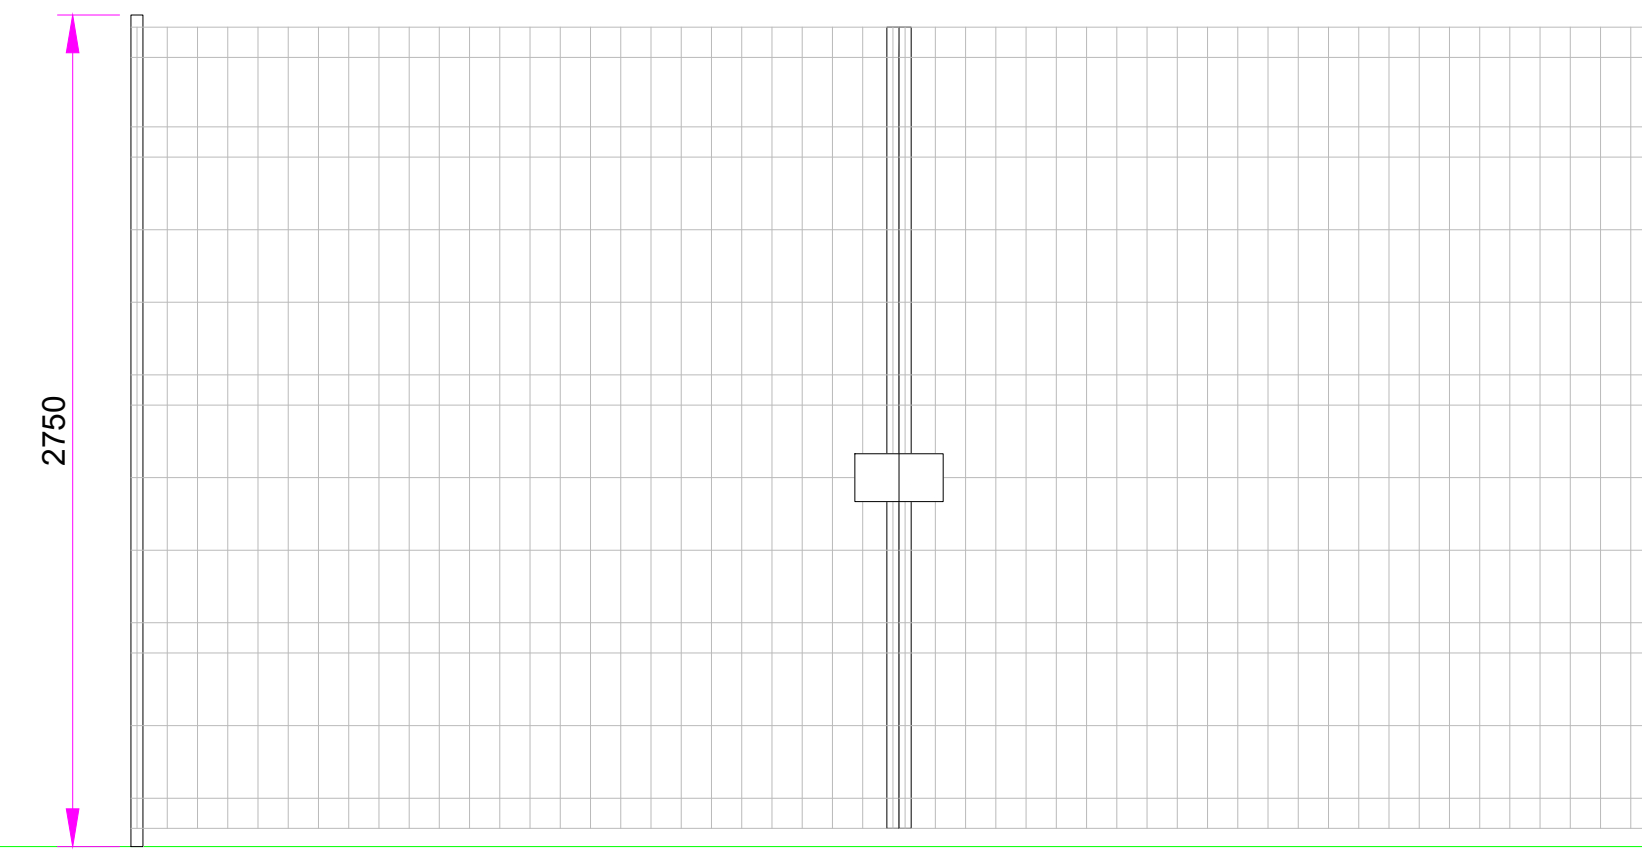

WELDED MESH FENCE ELEVATION




GATE ELEVATION

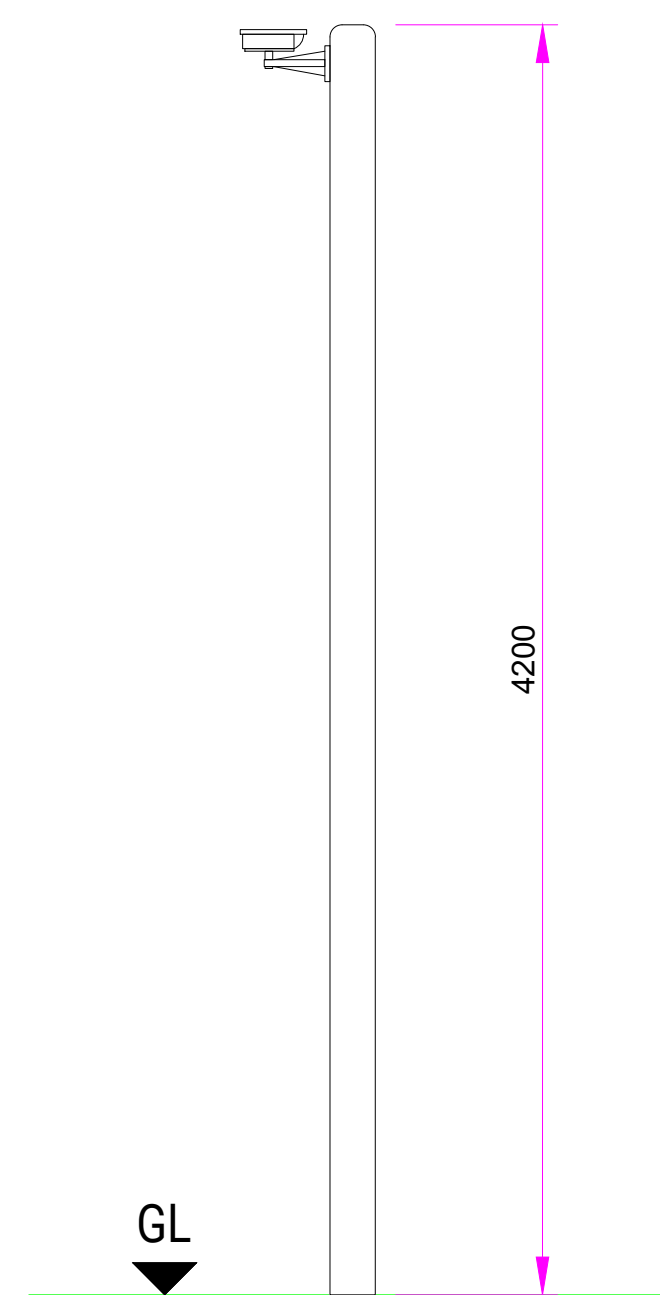

CCTV ELEVATION



WELDED MESH FENCE EXAMPLE

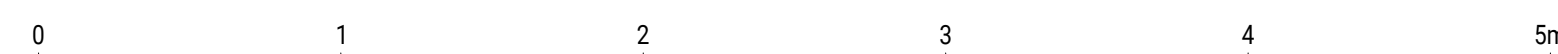

Rev	Description	Date	Checked
D	Drawing/project name/number update	18.07.22	SS AF
C	Sheet template update	27.06.22	SS JG
B	Equipment spec updated	23.11.21	SS
A	Scale bar added	03.06.19	SS
-	First Issue	17.05.19	SS

Drawing No.

BRAM-PP-TCL-DRG-G006

Project
Bramford Substation Battery (amended scheme)

Title
Fencing & CCTV Arrangement

Scale 1:25 @A1 Drawn by SS Checked AF Date 18.07.22



A: Pivot Power Limited,
Cardinal Place,
80 Victoria Street,
London SW1E 5JL

E: info@pivot-power.co.uk

W: www.pivot-power.co.uk