
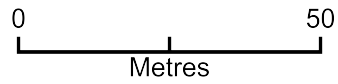


# Straw Barn

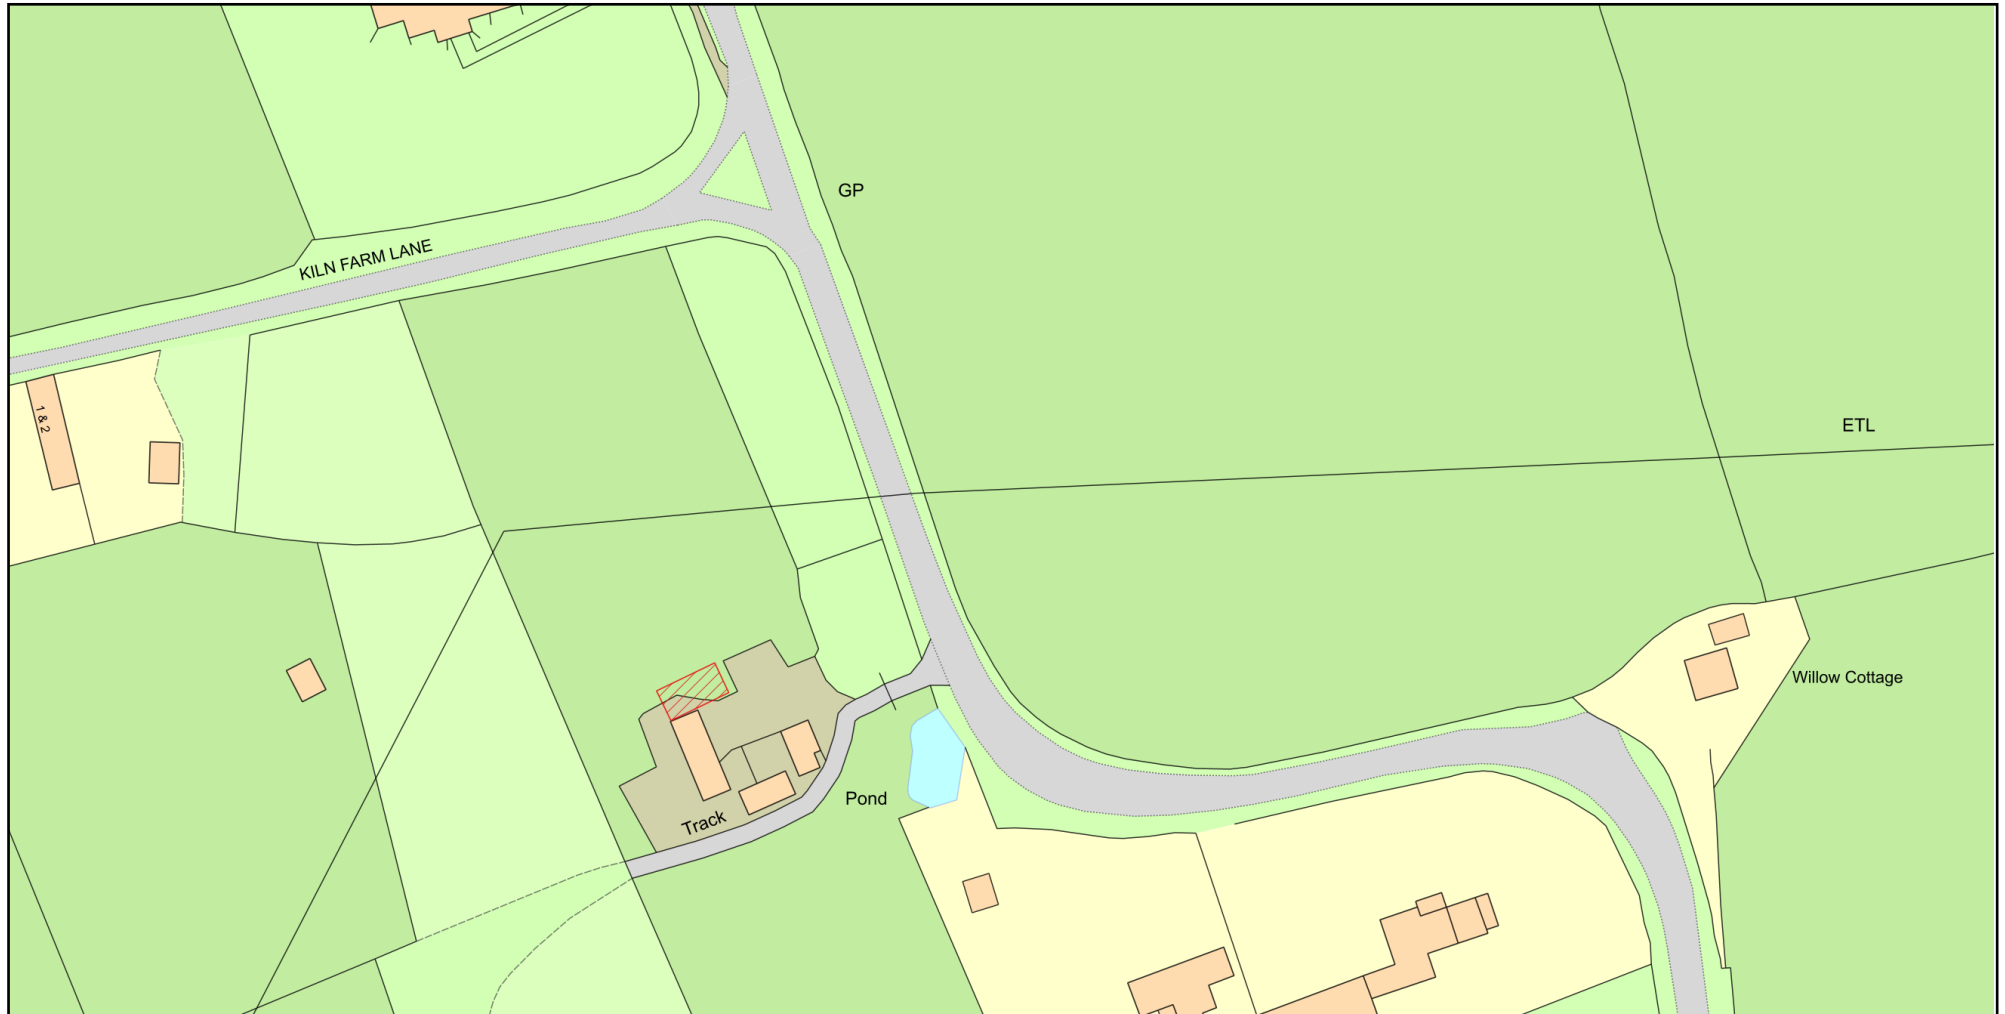

Plan Produced for: Straw Barn

Date Produced: 18 Apr 2023

Plan Reference Number: TQRQM23108055315098

Scale: 1:1250 @ A4

© Crown copyright and database rights 2023 OS 100042766

