


NORTH WEST.

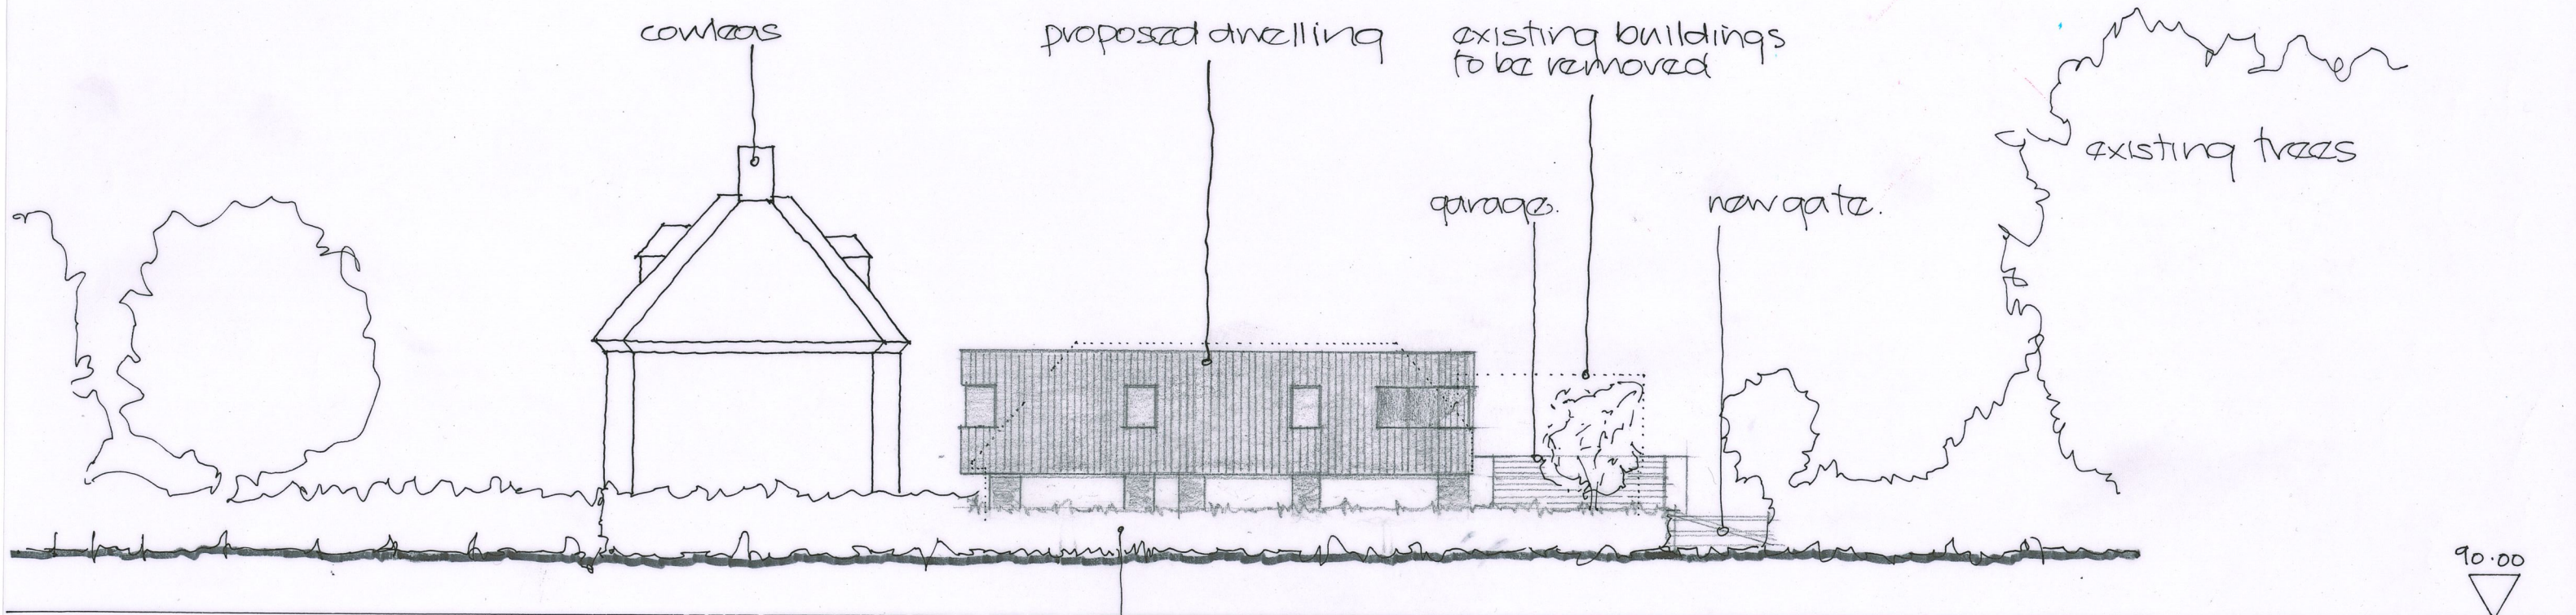

NORTH EAST.

ian slater architectural design

ian slater M.C.I.A.T
 tel: (01844) 260860
 ian@ianslater.com
 www.ianslater.com

job cowleas
 spicketts lane
 cuddington
 bucks
 hp18 0ay
 title proposed views
 into site.

0 8m
 scale @ A3 1: 200
 job no. 1653
 dwg no. 04a