

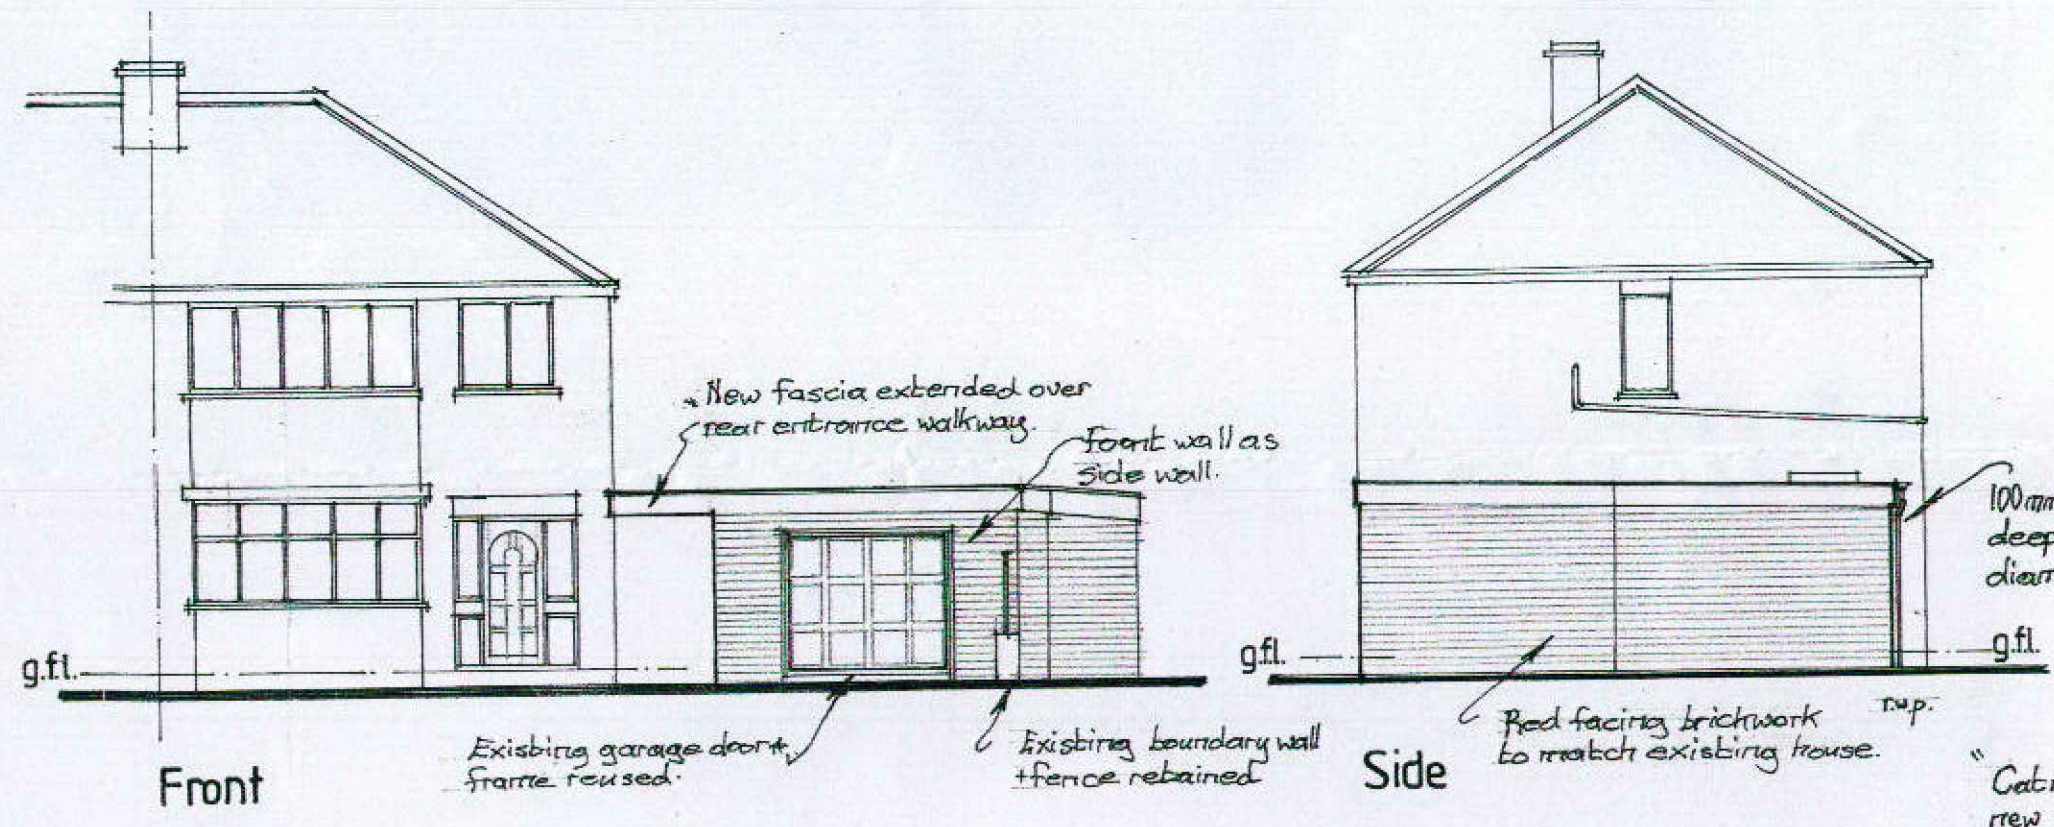


Existing Elevations (1:100)

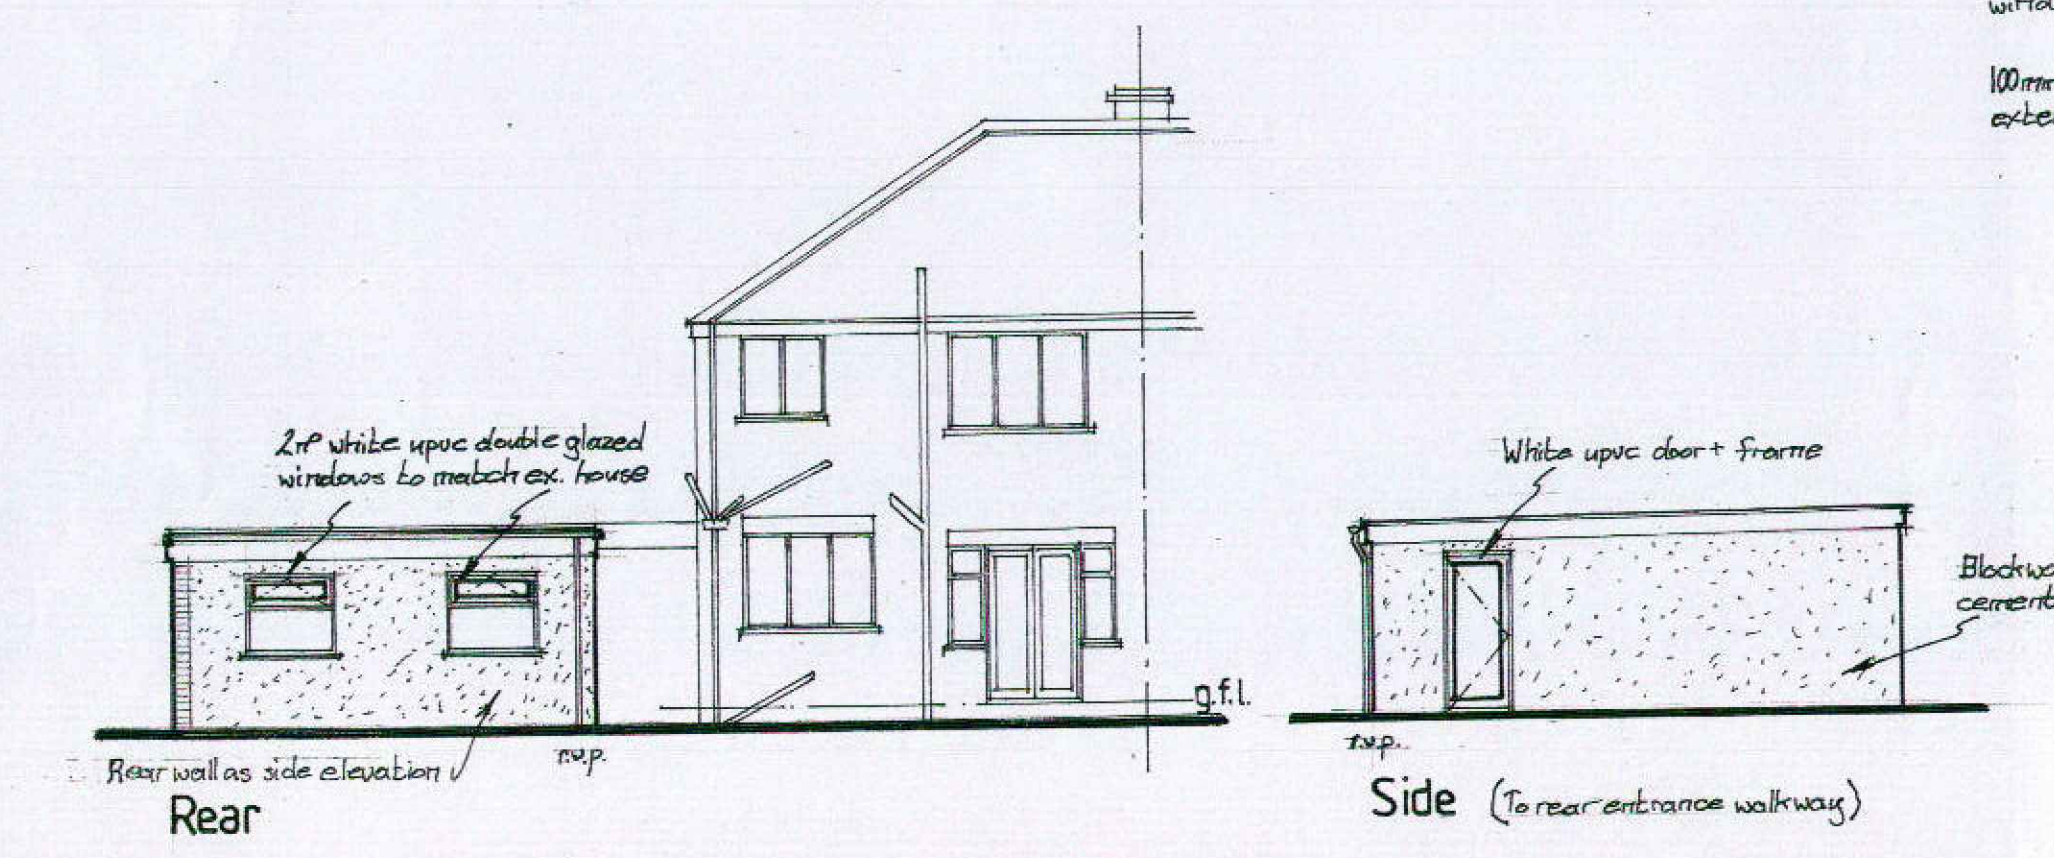

Proposed Elevations (1:100)

Section A-A (1:50)

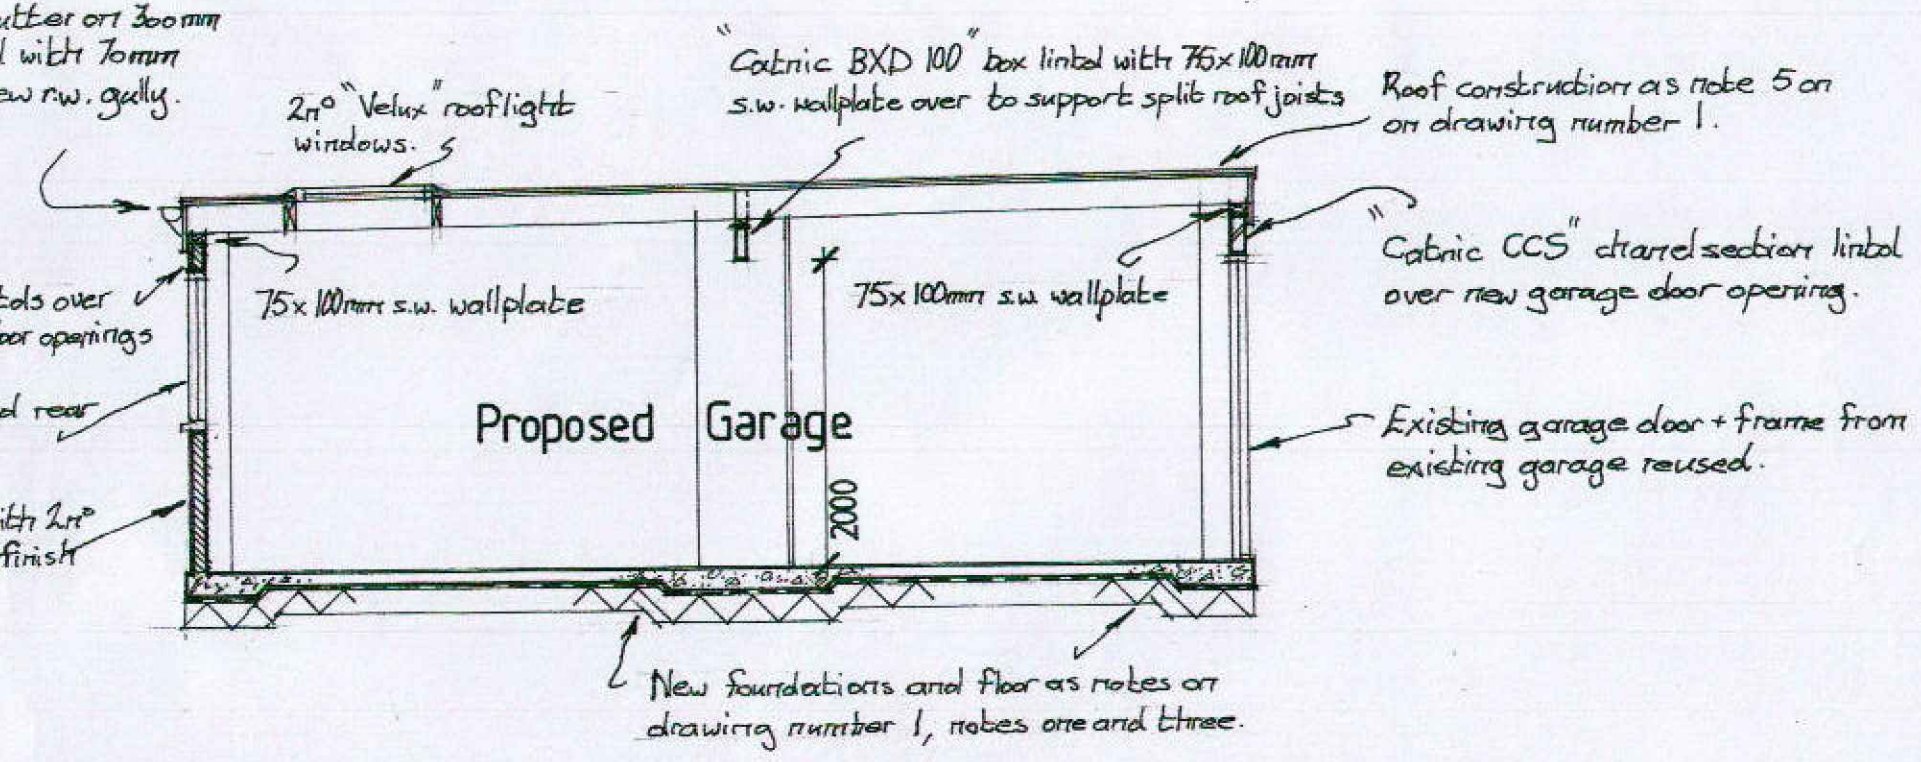

Proposed Elevations (1:100)

Client	Project	Drawing	Scale	Drng. No.
Mr S. Kirkman	Proposed replacement garage At:- 117 High Street Crofton Wakefield	Elevations and section	1:50 + 1:100	2
			Date Feb 23	