





EXISTING SITE LAYOUT 1:500
 Old School Garden
 Aunsky
 Linc's NG34 8TA
 Copyright Keith Baker March 2023

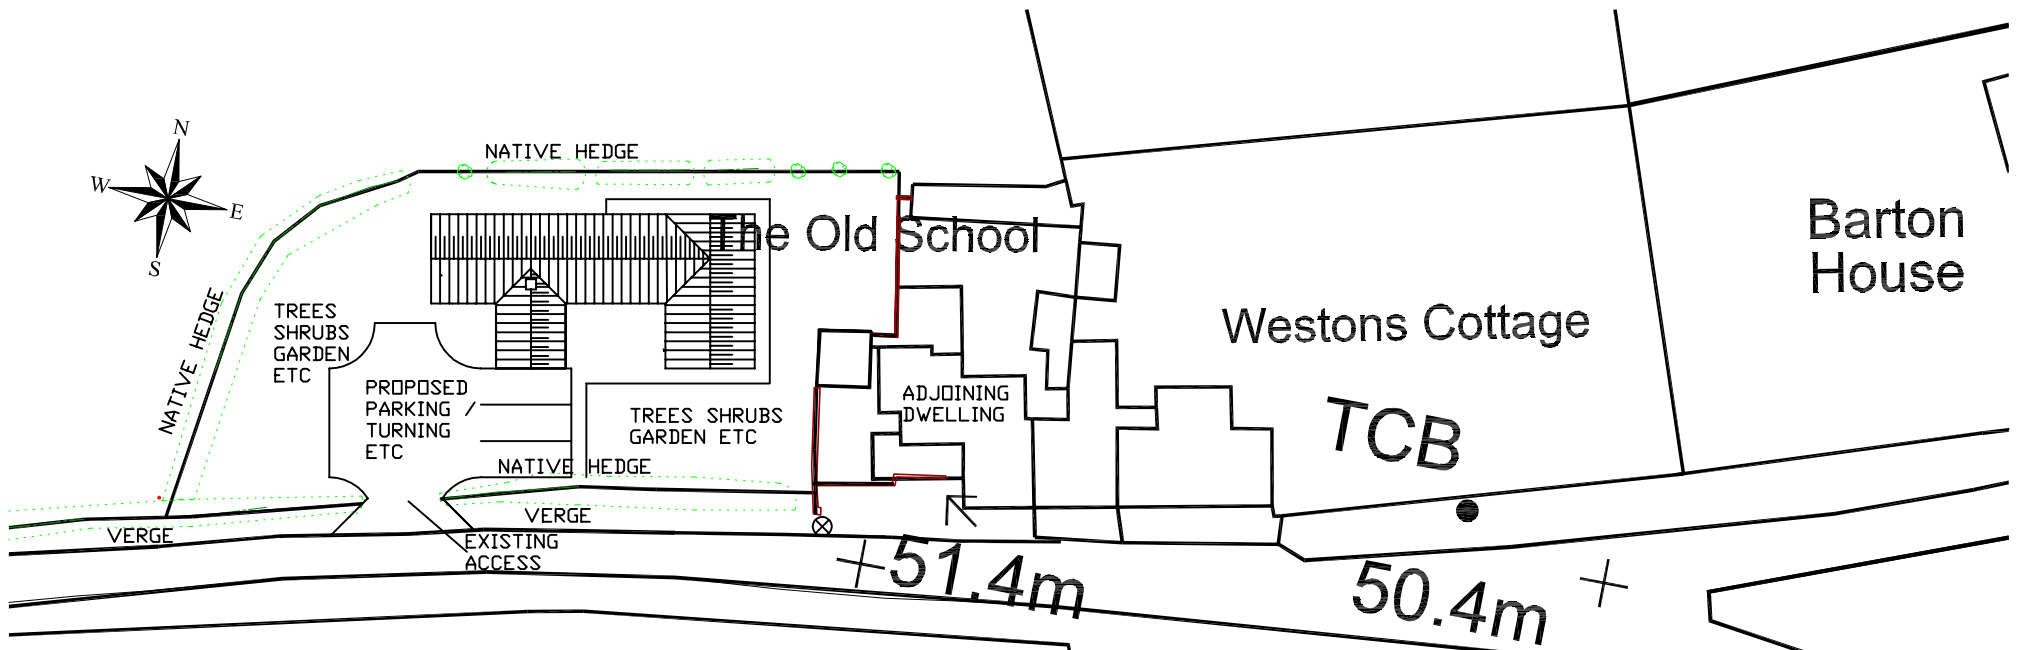

PROPOSED SITE LAYOUT 1:500
 Old School Garden
 Aunsky
 Linc's NG34 8TA
 Copyright Keith Baker March 2023

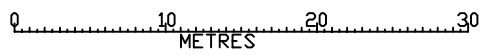