


Location Plan 1:1250 on A2
 Crown Copyright 2022. All rights reserved. Licence number 100020449

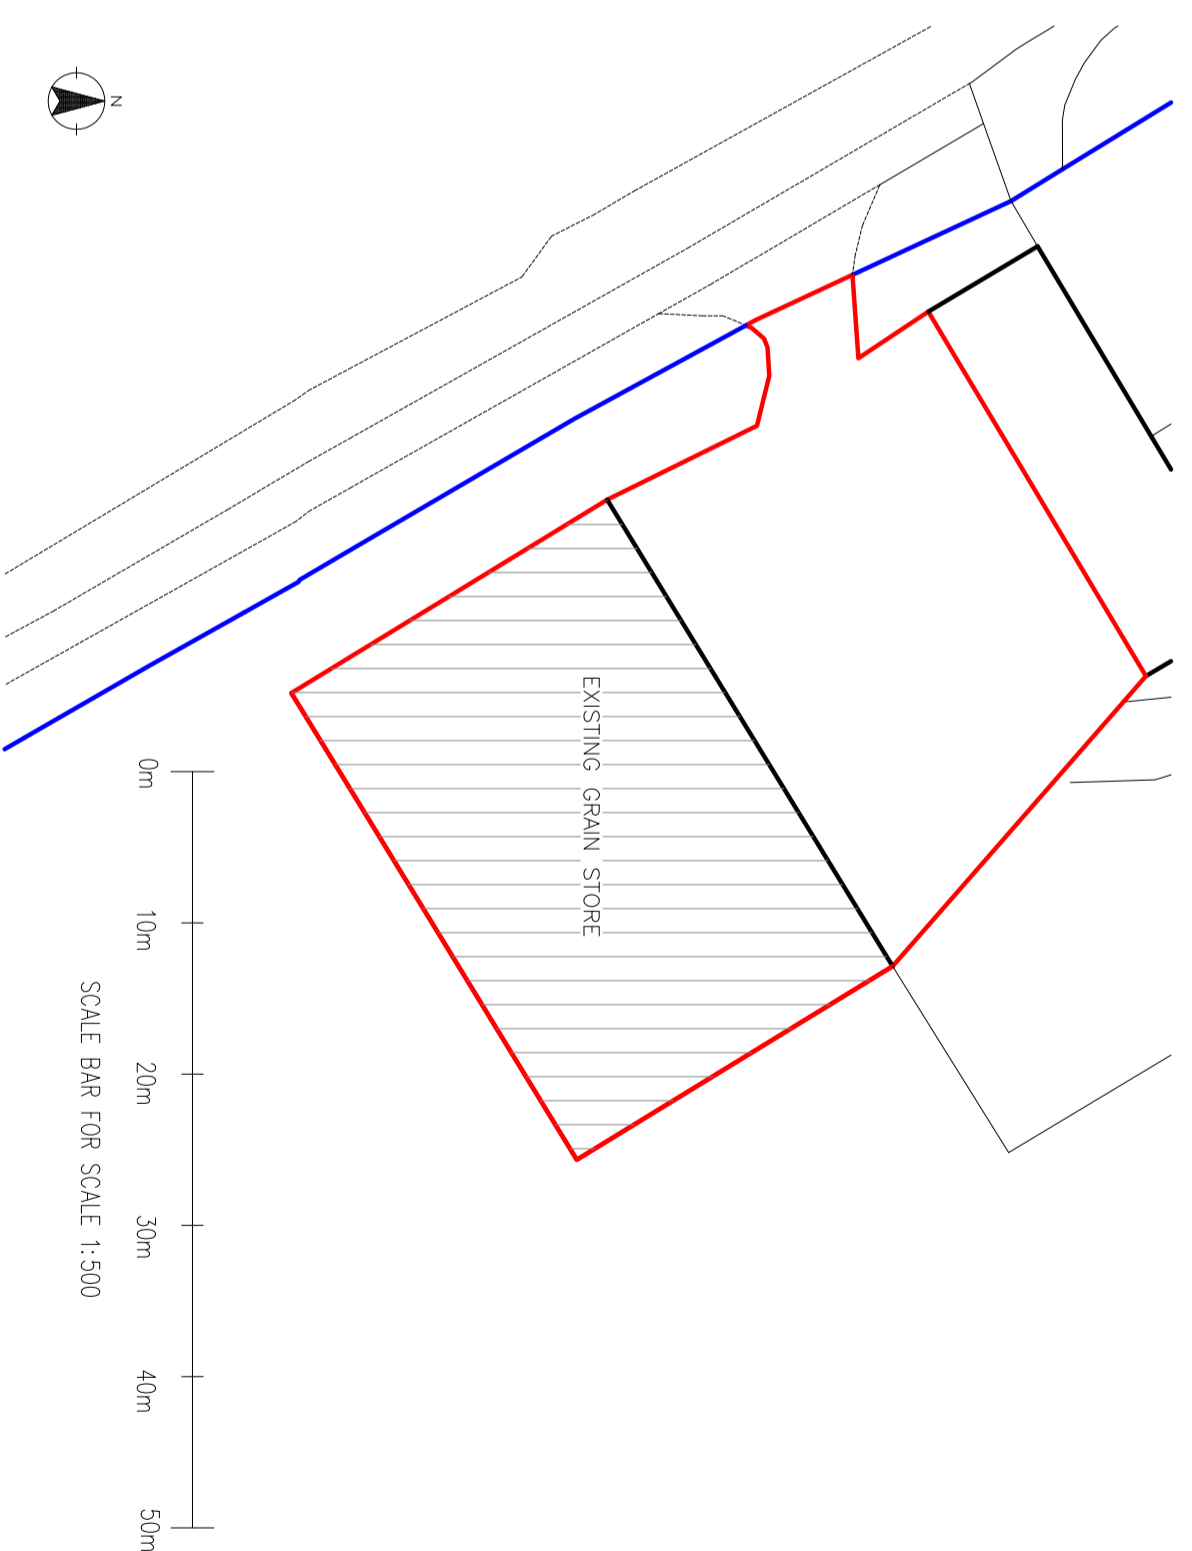

Block Plan @ 1:500 on A2

The information and design shown on this drawing is, and will remain the property of Freeborough & Co Surveyors Ltd, and must not be copied, reproduced or loaned to a third party except with the express permission of Freeborough & Co Surveyors Ltd.

Freeborough & Co. Surveyors Ltd.
 Chartered Building Surveyors and Architectural Designers
 Old James, River, West Sussex, GU28 9AY
 Email: tom@freeboroughandco.com Tel: 01798 861274

Project: Hall Farm	
Holt End Lane, Bemworth, Alton GU34 5LF	
Drawing: Existing Grain Store - Location Plan & Block Plan	
Date: Dec 2022	Scale: Location 1:1250 on A2 Block Plan 1:500 on A2
Dwg No. HF - EGS - 01	Revision: