
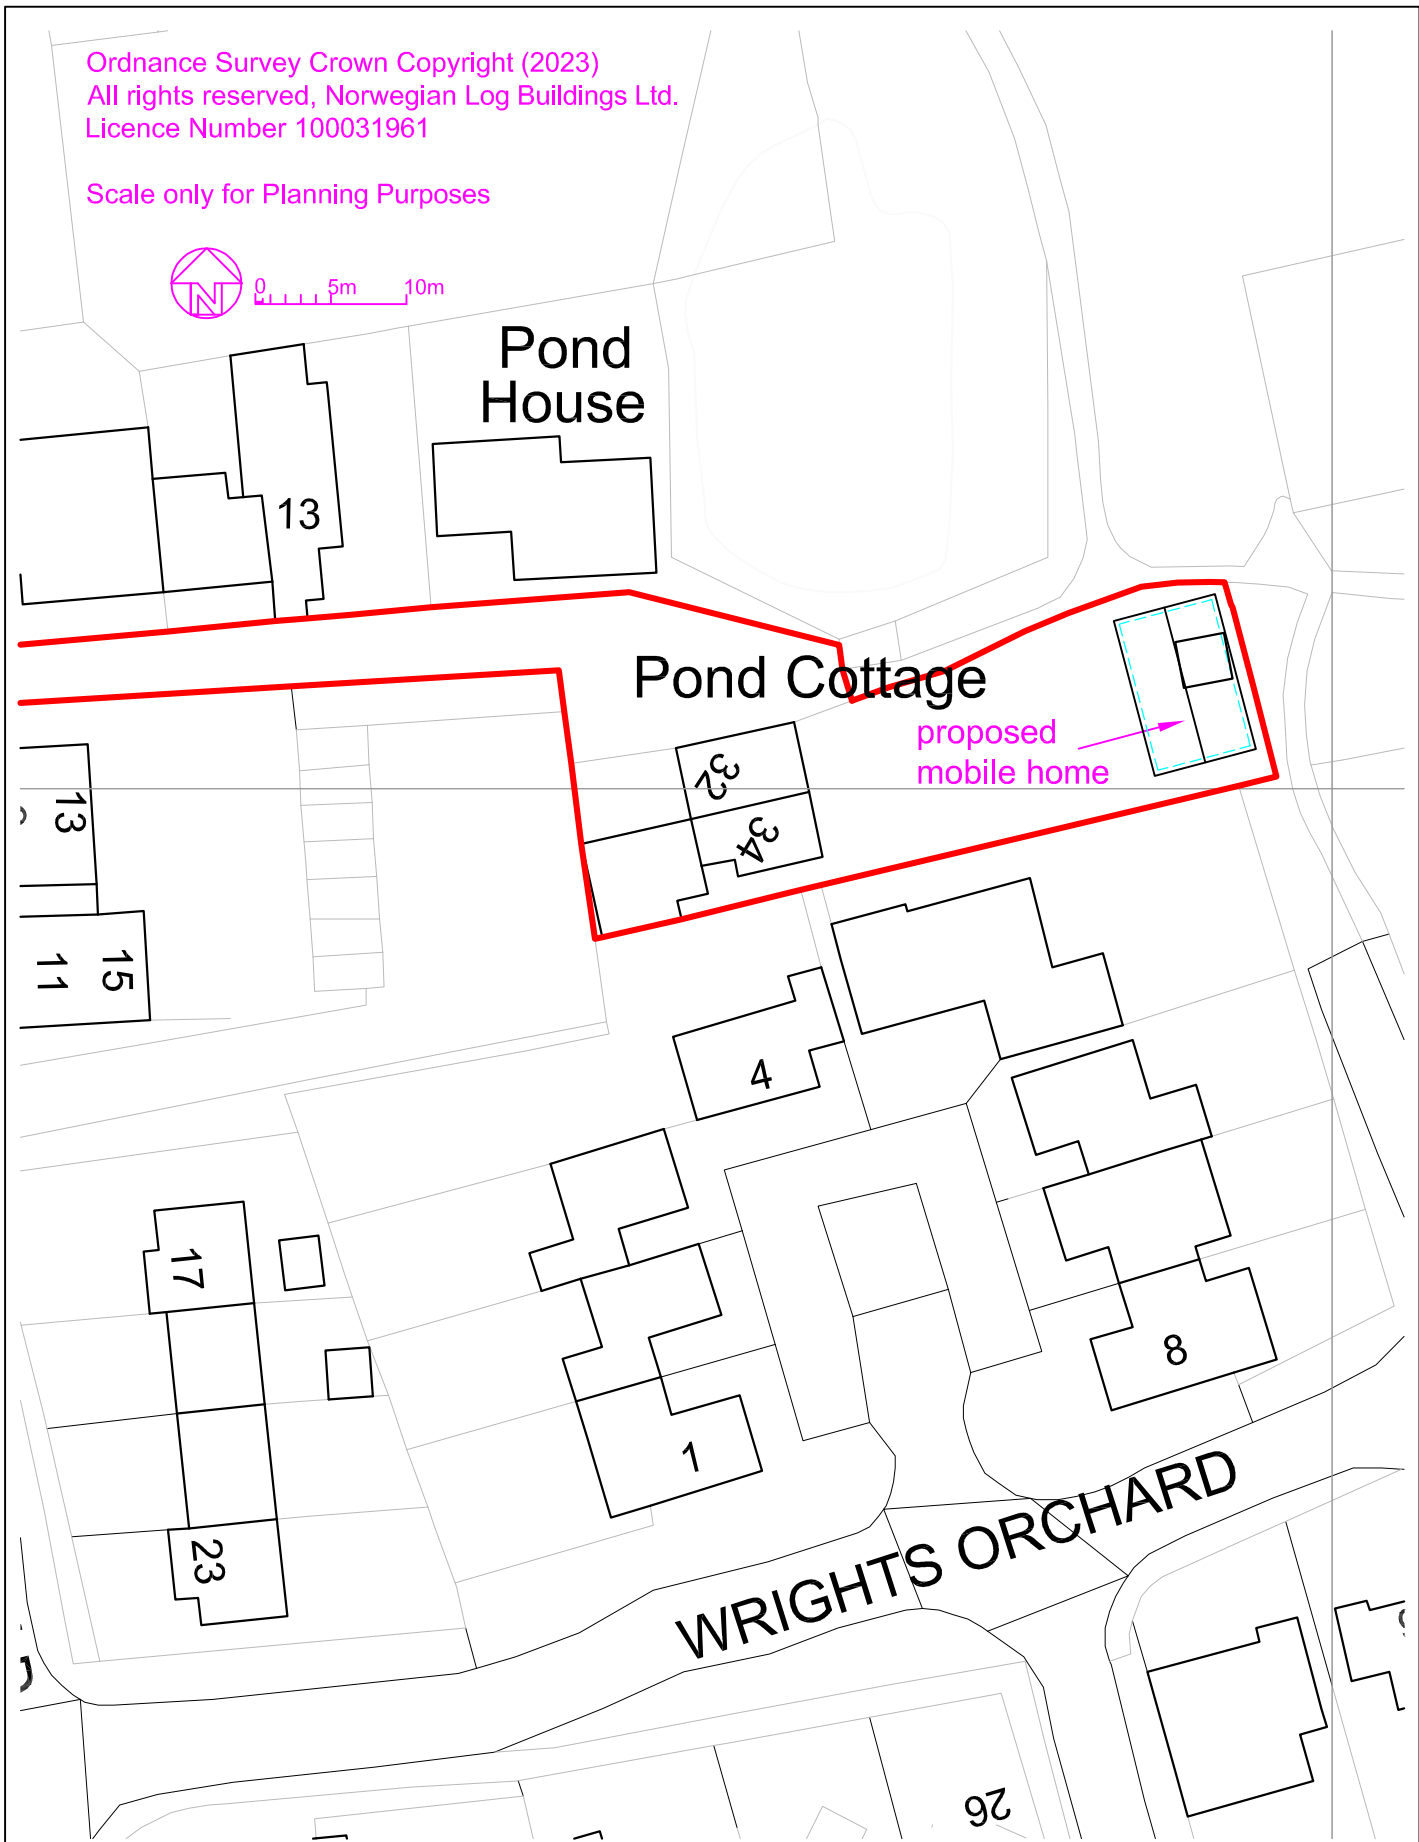


Ordnance Survey Crown Copyright (2023)  
 All rights reserved, Norwegian Log Buildings Ltd.  
 Licence Number 100031961

Scale only for Planning Purposes

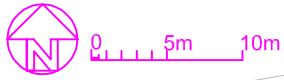

<b>NorwegianLog</b> <small>BUILDINGS FOR LIFE</small>  Norwegian Log Buildings Limited 230 London Road Reading RG6 1AH  0118 966 9236 sales@norwegianlog.co.uk www.norwegianlog.co.uk				Drawing Title Pond Cottage, School Lane, Aston, SG2 7HA Transportable mobile home to BS3632:2015 <b>BLOCK PLAN</b>			
				Scale	Drawn	Checked	Date
				1:500 @ A4	pf	kk	05.01.2023
	Issue	Date	Revision	Drg. No. 222109-04			Rev.
Scale for Planning purposes only © Copyright.							