

Do not scale from this drawing for construction or acquisition purposes. Responsibility is not accepted for errors made by others in scaling from this drawing. All construction information must be taken from figured dimensions only. All dimensions and levels must be checked on site and discrepancies between drawings and specification must be reported to GSSArchitecture.  
© Copyright GSSArchitecture

Ordnance Survey © Crown Copyright 2019. All rights reserved. Licence number GSS 100017356.

Map Data Copyright 2019 Google.

Building element	Design U-values
Roof	0.13 W/m <sup>2</sup> K
External walls	0.14 W/m <sup>2</sup> K
Ground Floor	0.13 W/m <sup>2</sup> K
Windows	0.14 W/m <sup>2</sup> K
External doors	0.16 W/m <sup>2</sup> K

Rev.	Date	Drawn	Check	Description
07	27/07/2022	DOR	DMO	ROOF AND WALLS UPDATED FOLLOWING CONSULTATION WITH KINGERLEE
06	29/06/2022	CGLW	DMO	SECTIONS FOR TFT COORDINATION
05	26/05/2022	DOR	DMO	UPDATED ISSUE - SECTIONS FOR TFT DESIGN
04	22/04/2022	CGLW	CJR	UPDATED IN LINE WITH TFT INFORMATION DATED 20/04/2022
03	08/04/22	ITM	CJR	ISSUED FOR TFT COORDINATION
02	28/03/22	JTM	CJR	AMMENDED TO KINGERLEE COMMENTS
01	24/03/2022	JTM	CJR	FIRST ISSUE

Rev. Date Drawn Check Description

**GSSarchitecture**

SUITE 1/B, PILLAR AND LUCY HOUSE,  
MERCHANTS ROAD, GLOUCESTER, GL2 5RG  
Telephone: 01452 525 019.

Email: gss@gotch.co.uk Web: www.gssarchitecture.com

Harrogate: 01423 815 121, Kettering: 01536 513 165,  
Milton Keynes: 01908 010 030, Newcastle: 0191 389 8917



VISUAL SCALE 1:50 @ A1

## CONSTRUCTION ISSUE

**Project Title:**

Eynsham Hall Phase 2  
Spa Lodges

**Client:**

Kingerlee Ltd

**Drawing Title:**

Proposed Sections - Sheet 1 of 2


**File Number:** K083B

**Drawn By:** DOR


**Checked By:** DMO **Date:** 29/06/22

**Scale@A1:** As indicated **Rev:** 07


**Dwg No:** K083B-GSS-20-XX-DR-A-0021

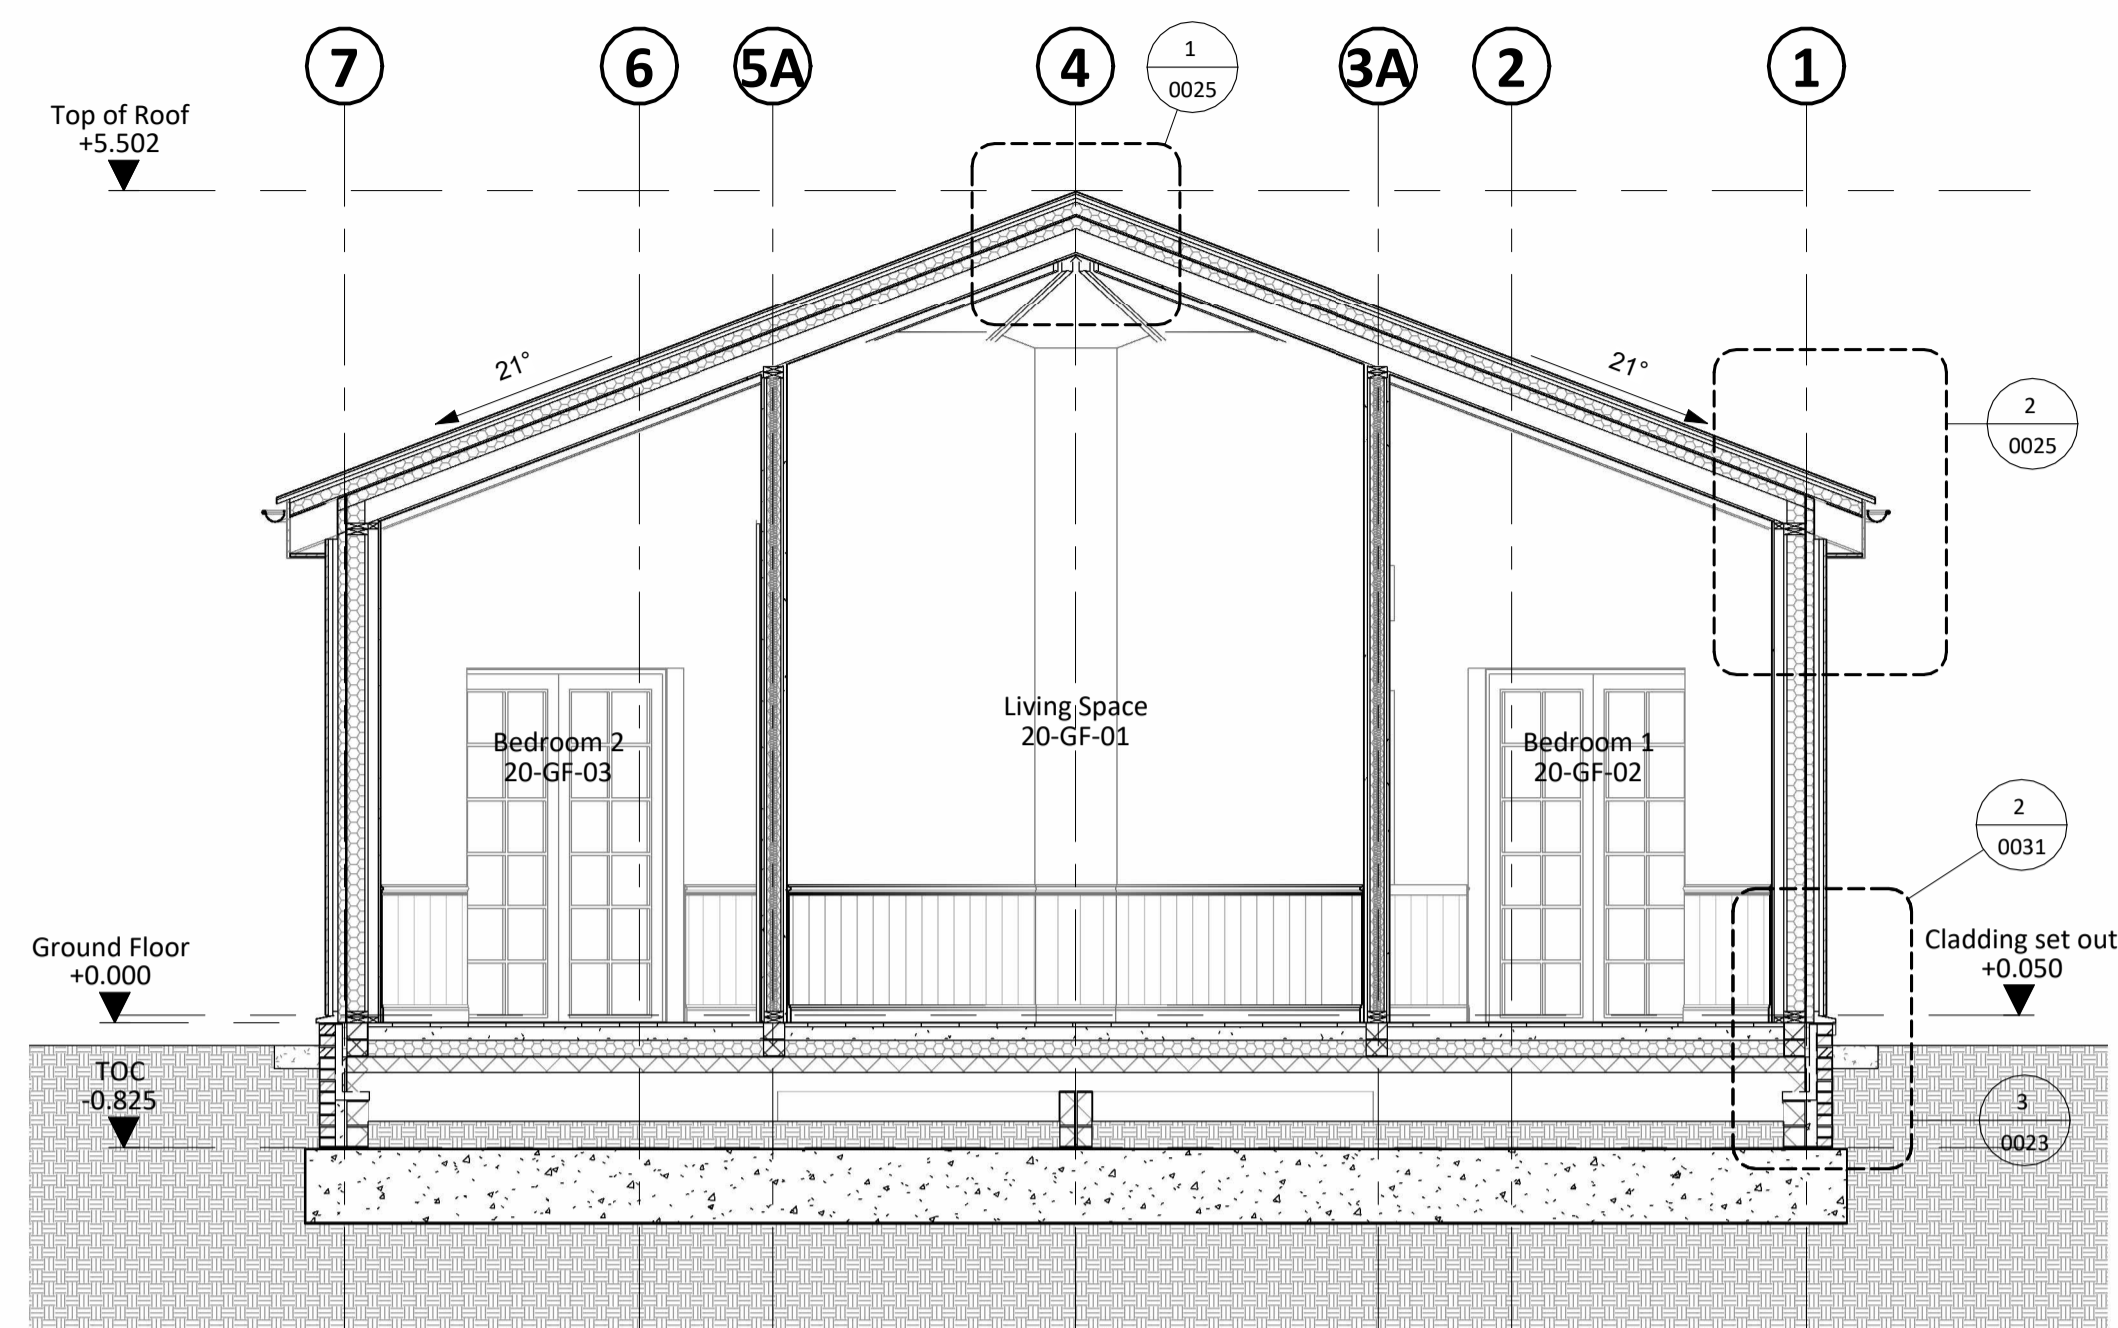


**A. Proposed Section A-A**  
SCALE - 1 : 50@A1

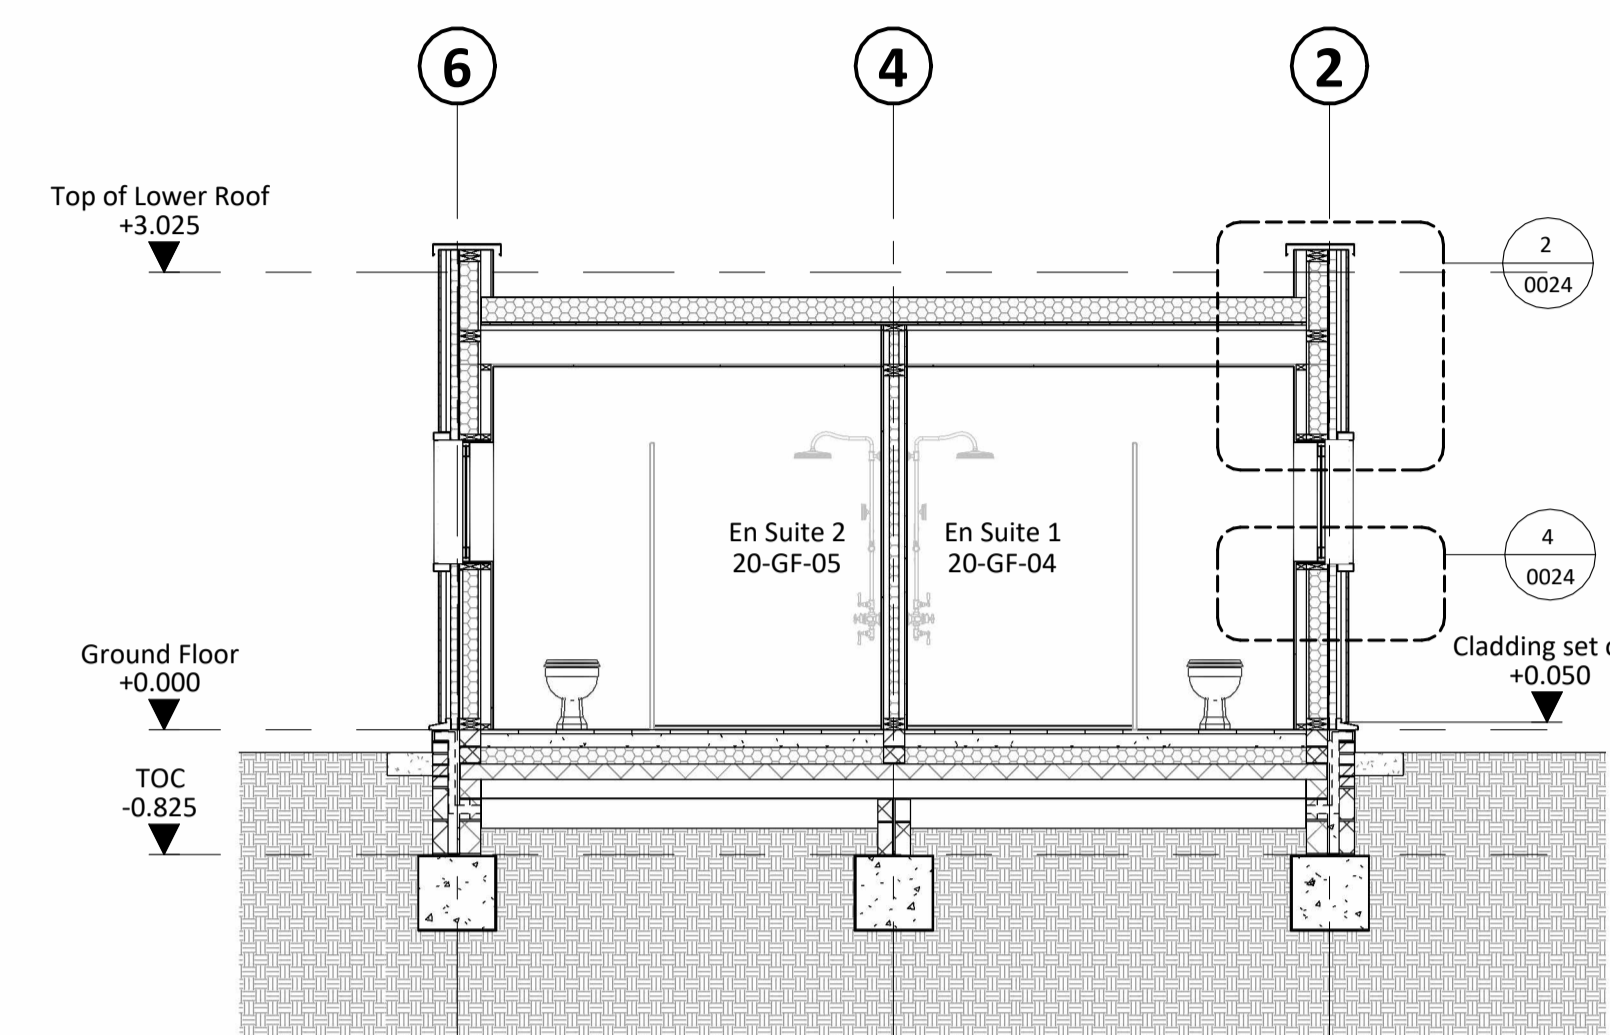

**B. Proposed Section B-B**  
SCALE - 1 : 50@A1

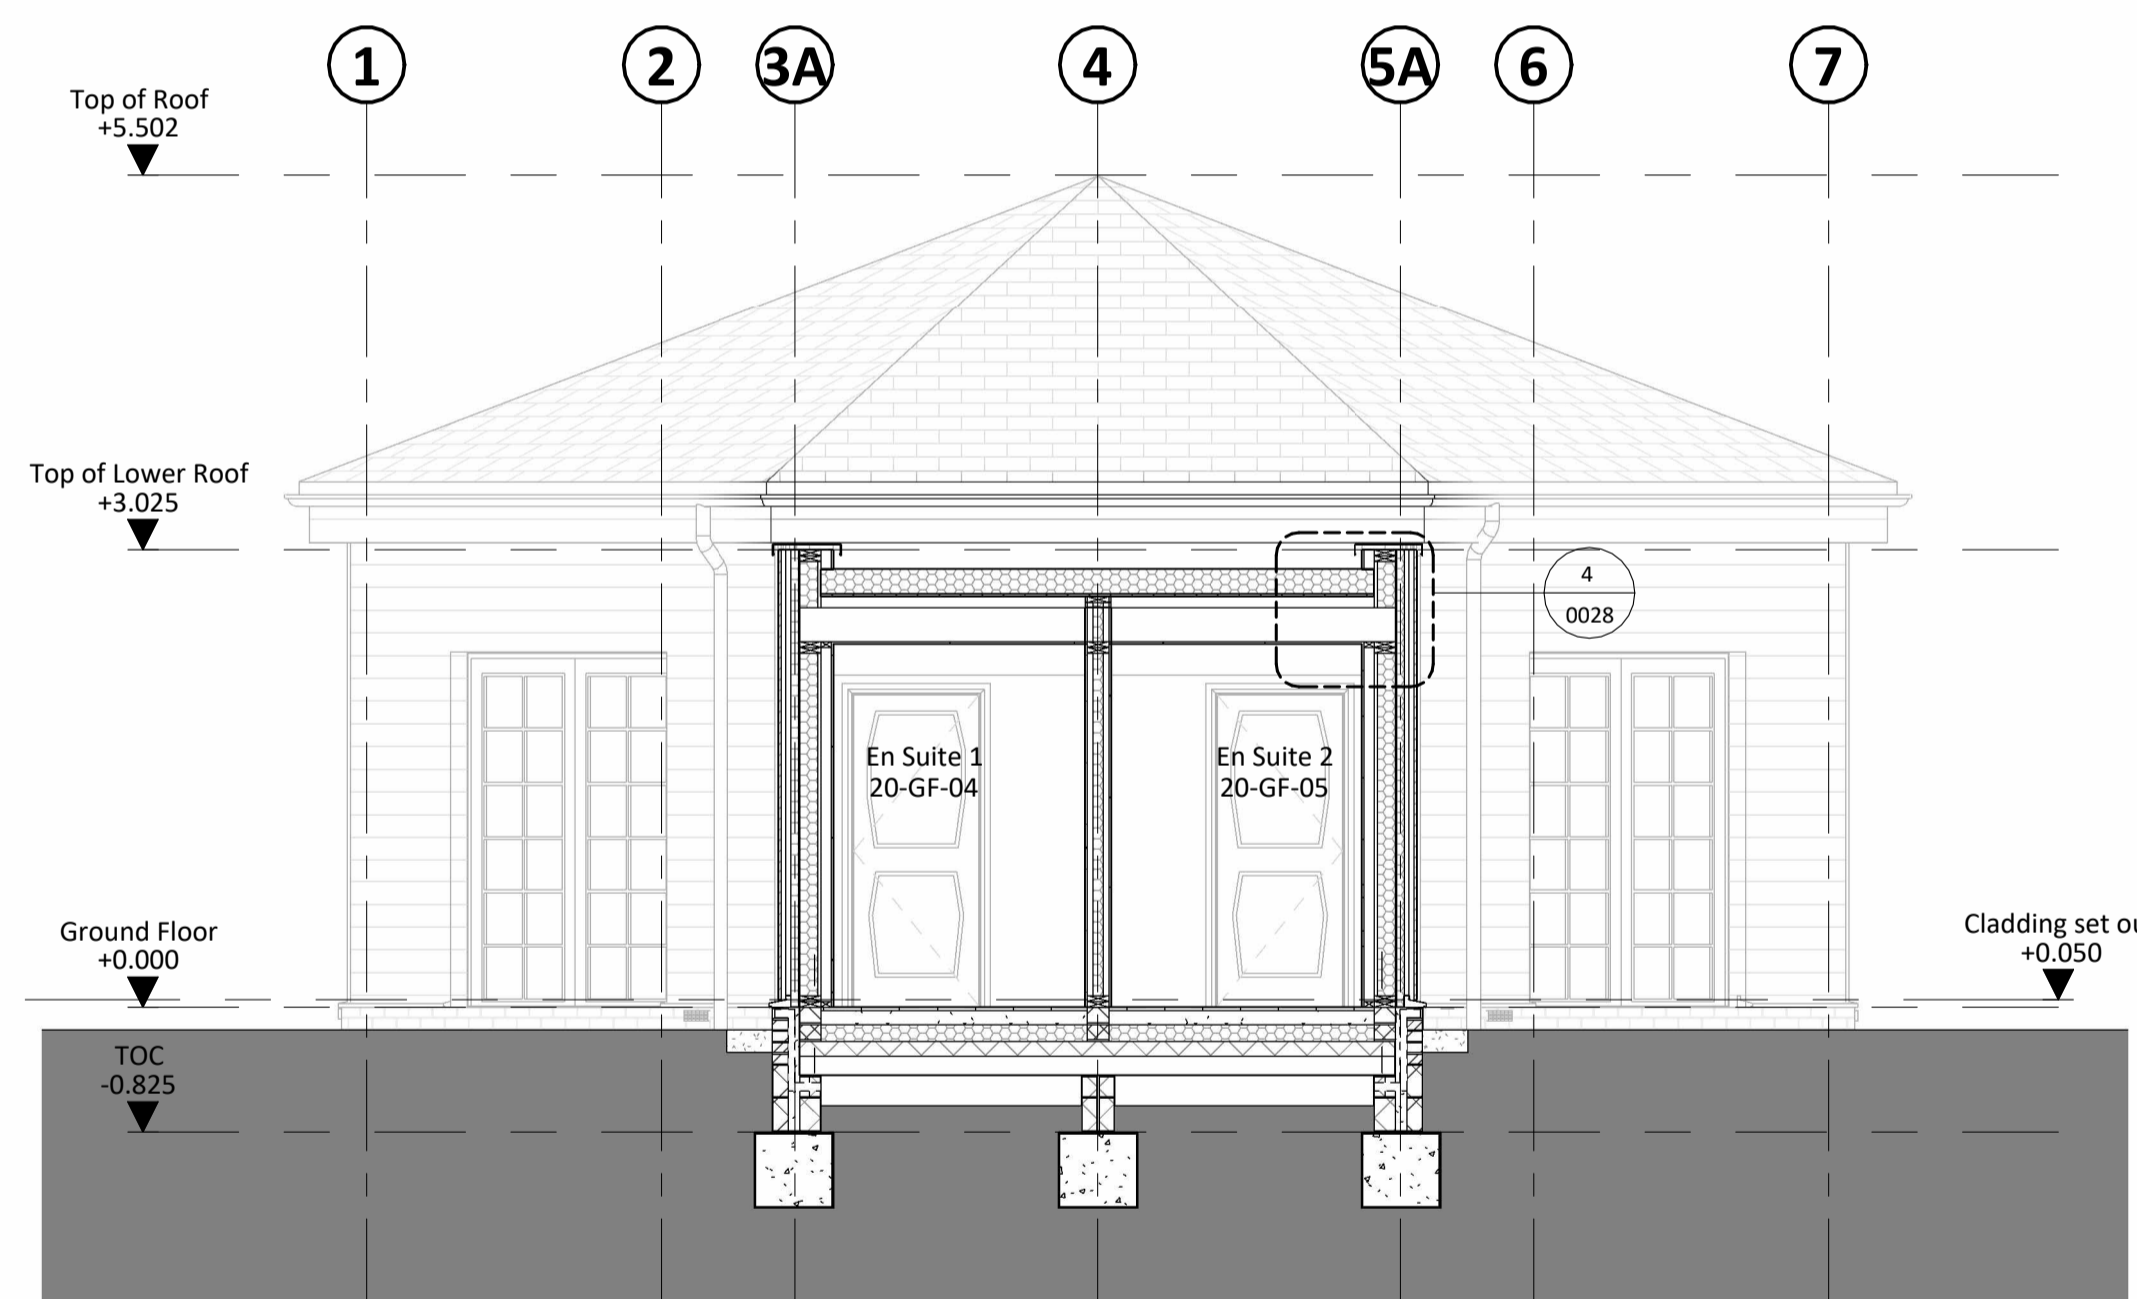

**C. Proposed Section C-C**  
SCALE - 1 : 50@A1

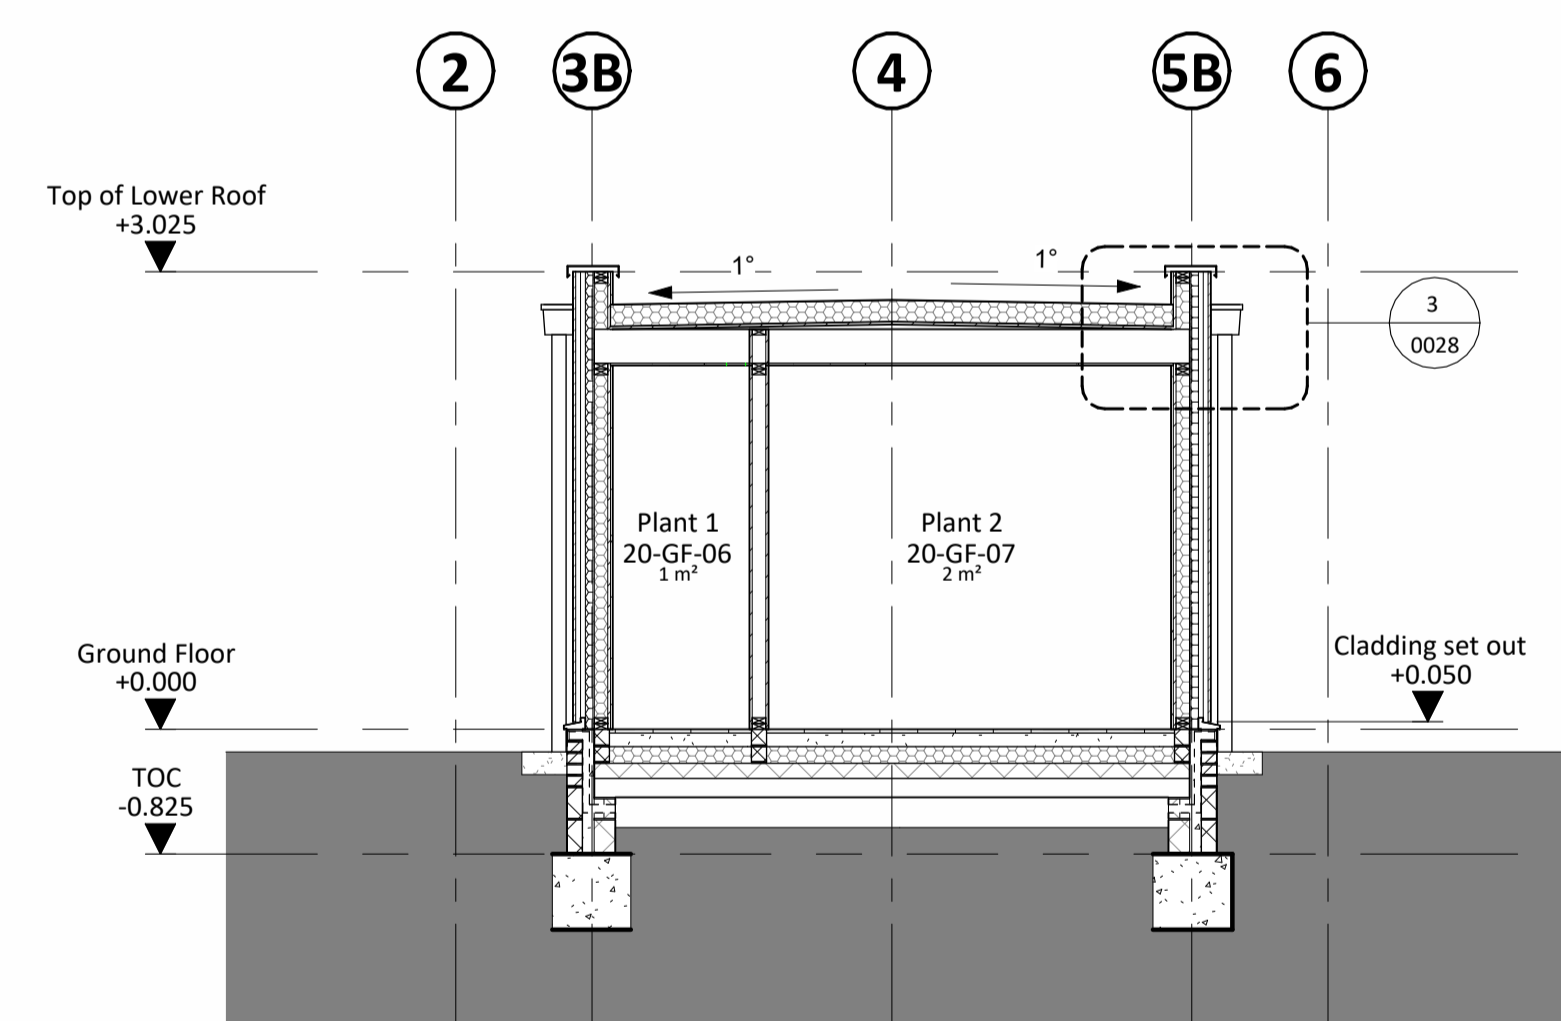

**D. Proposed Section D-D**  
SCALE - 1 : 50@A1

